



85478

FAU RITE	SECTION	COUNTY	TOTAL SHEETS	SHEET NO.
5031	04-00344-00-TL	WINNEBAGO	28	11
ILLINOIS			CONTRACT NO.	85478

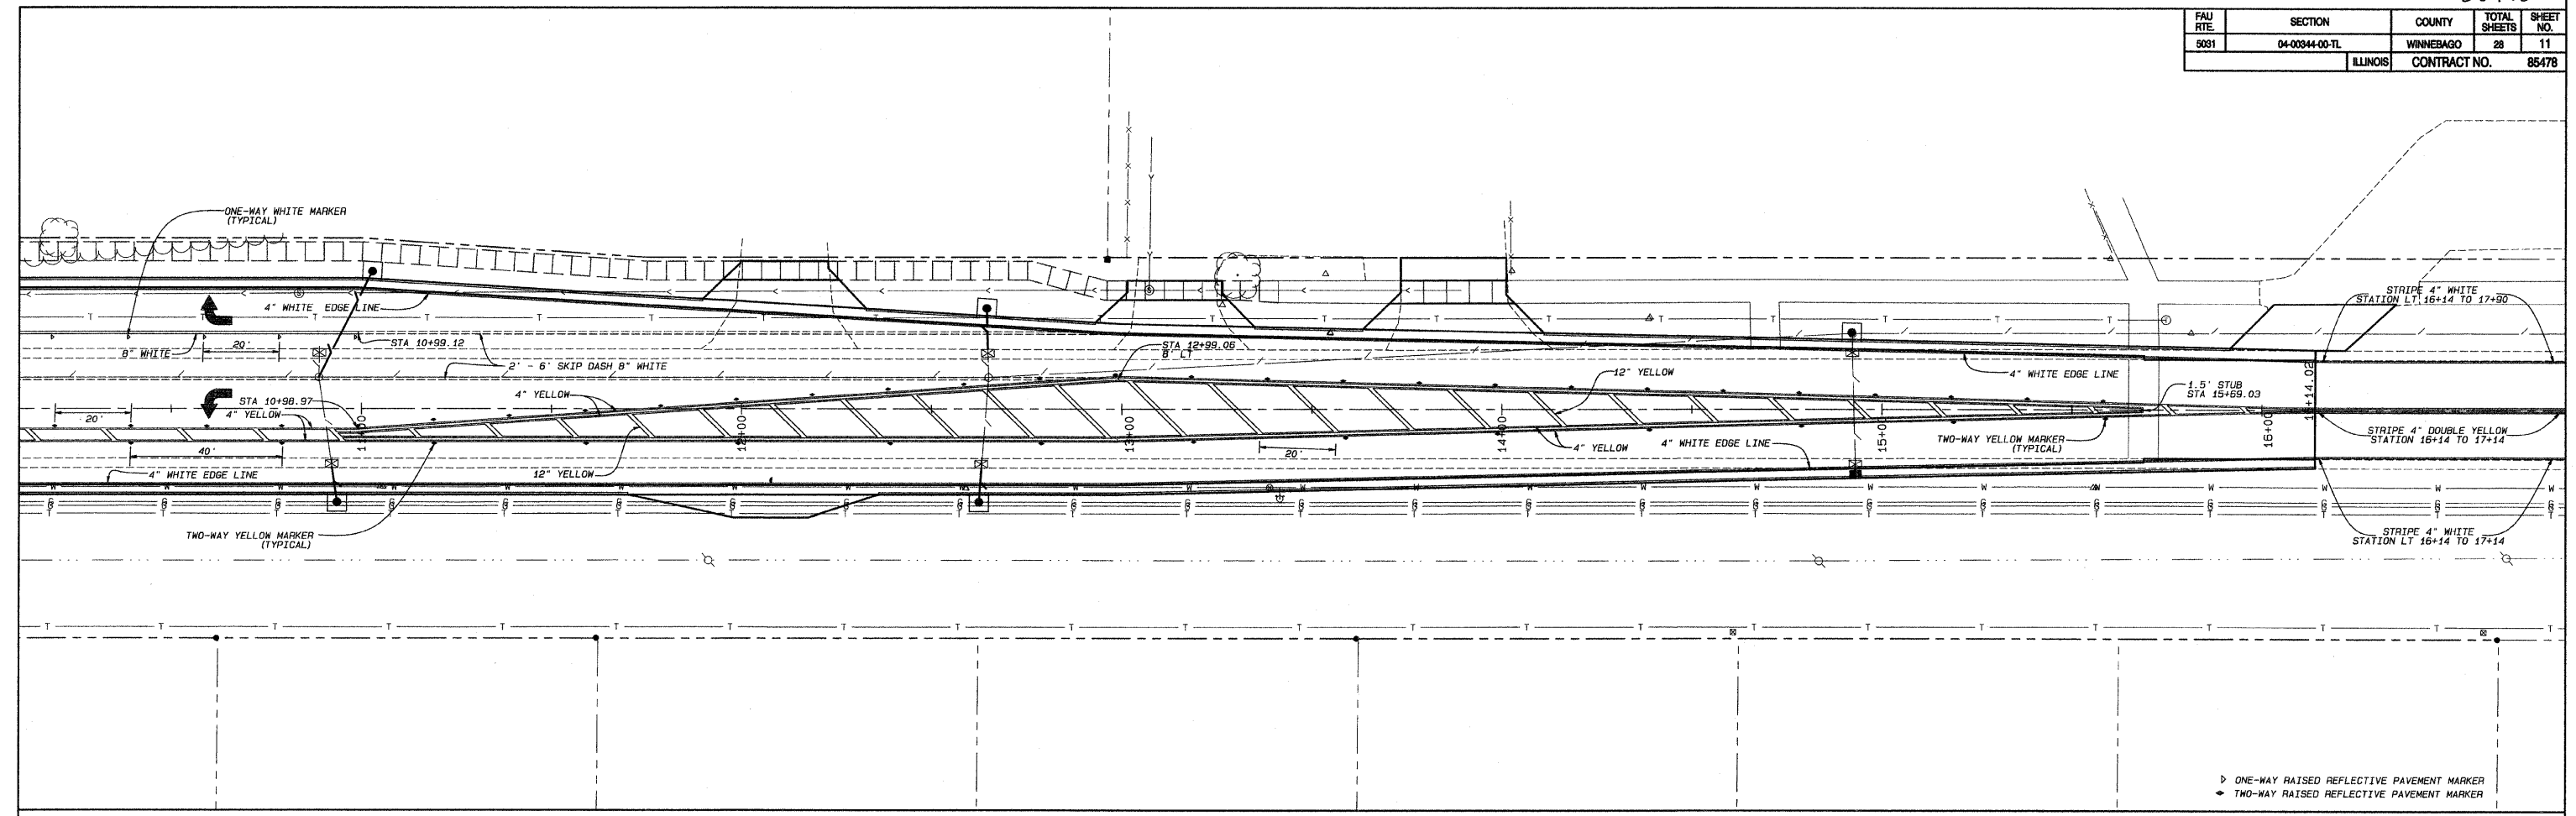

# RALSTON ROAD

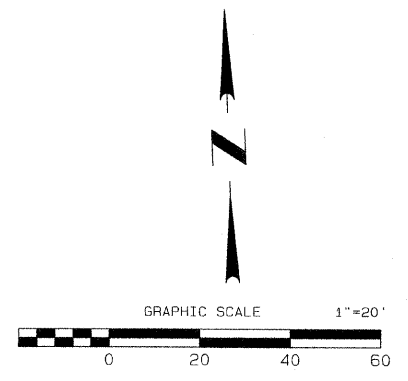

## STRIPING PLAN

	DATE	05/17/06	REVISIONS
	BY	VRL	5-16-06 PER DOT COMMENTS VRL
	APPROVED	RFA	5-16-06 REVISED PER WINNEBAGO COUNTY HIGHWAY DEPT. VRL
	ORDR. NO.	22475	4-22-06 REVISED PER WINNEBAGO COUNTY HIGHWAY DEPT. VRL
			10-16-09 REVISED PER DOT COMMENTS VRL
			11-09-09 REVISED PER DOT COMMENTS VRL