


EXISTING R.O.W. 60' RT

FAU RITE	SECTION	COUNTY	TOTAL SHEETS	SHEET NO.
5031	04-00344-00-TL	WINNEBAGO	28	17
		ILLINOIS	CONTRACT NO.	85478

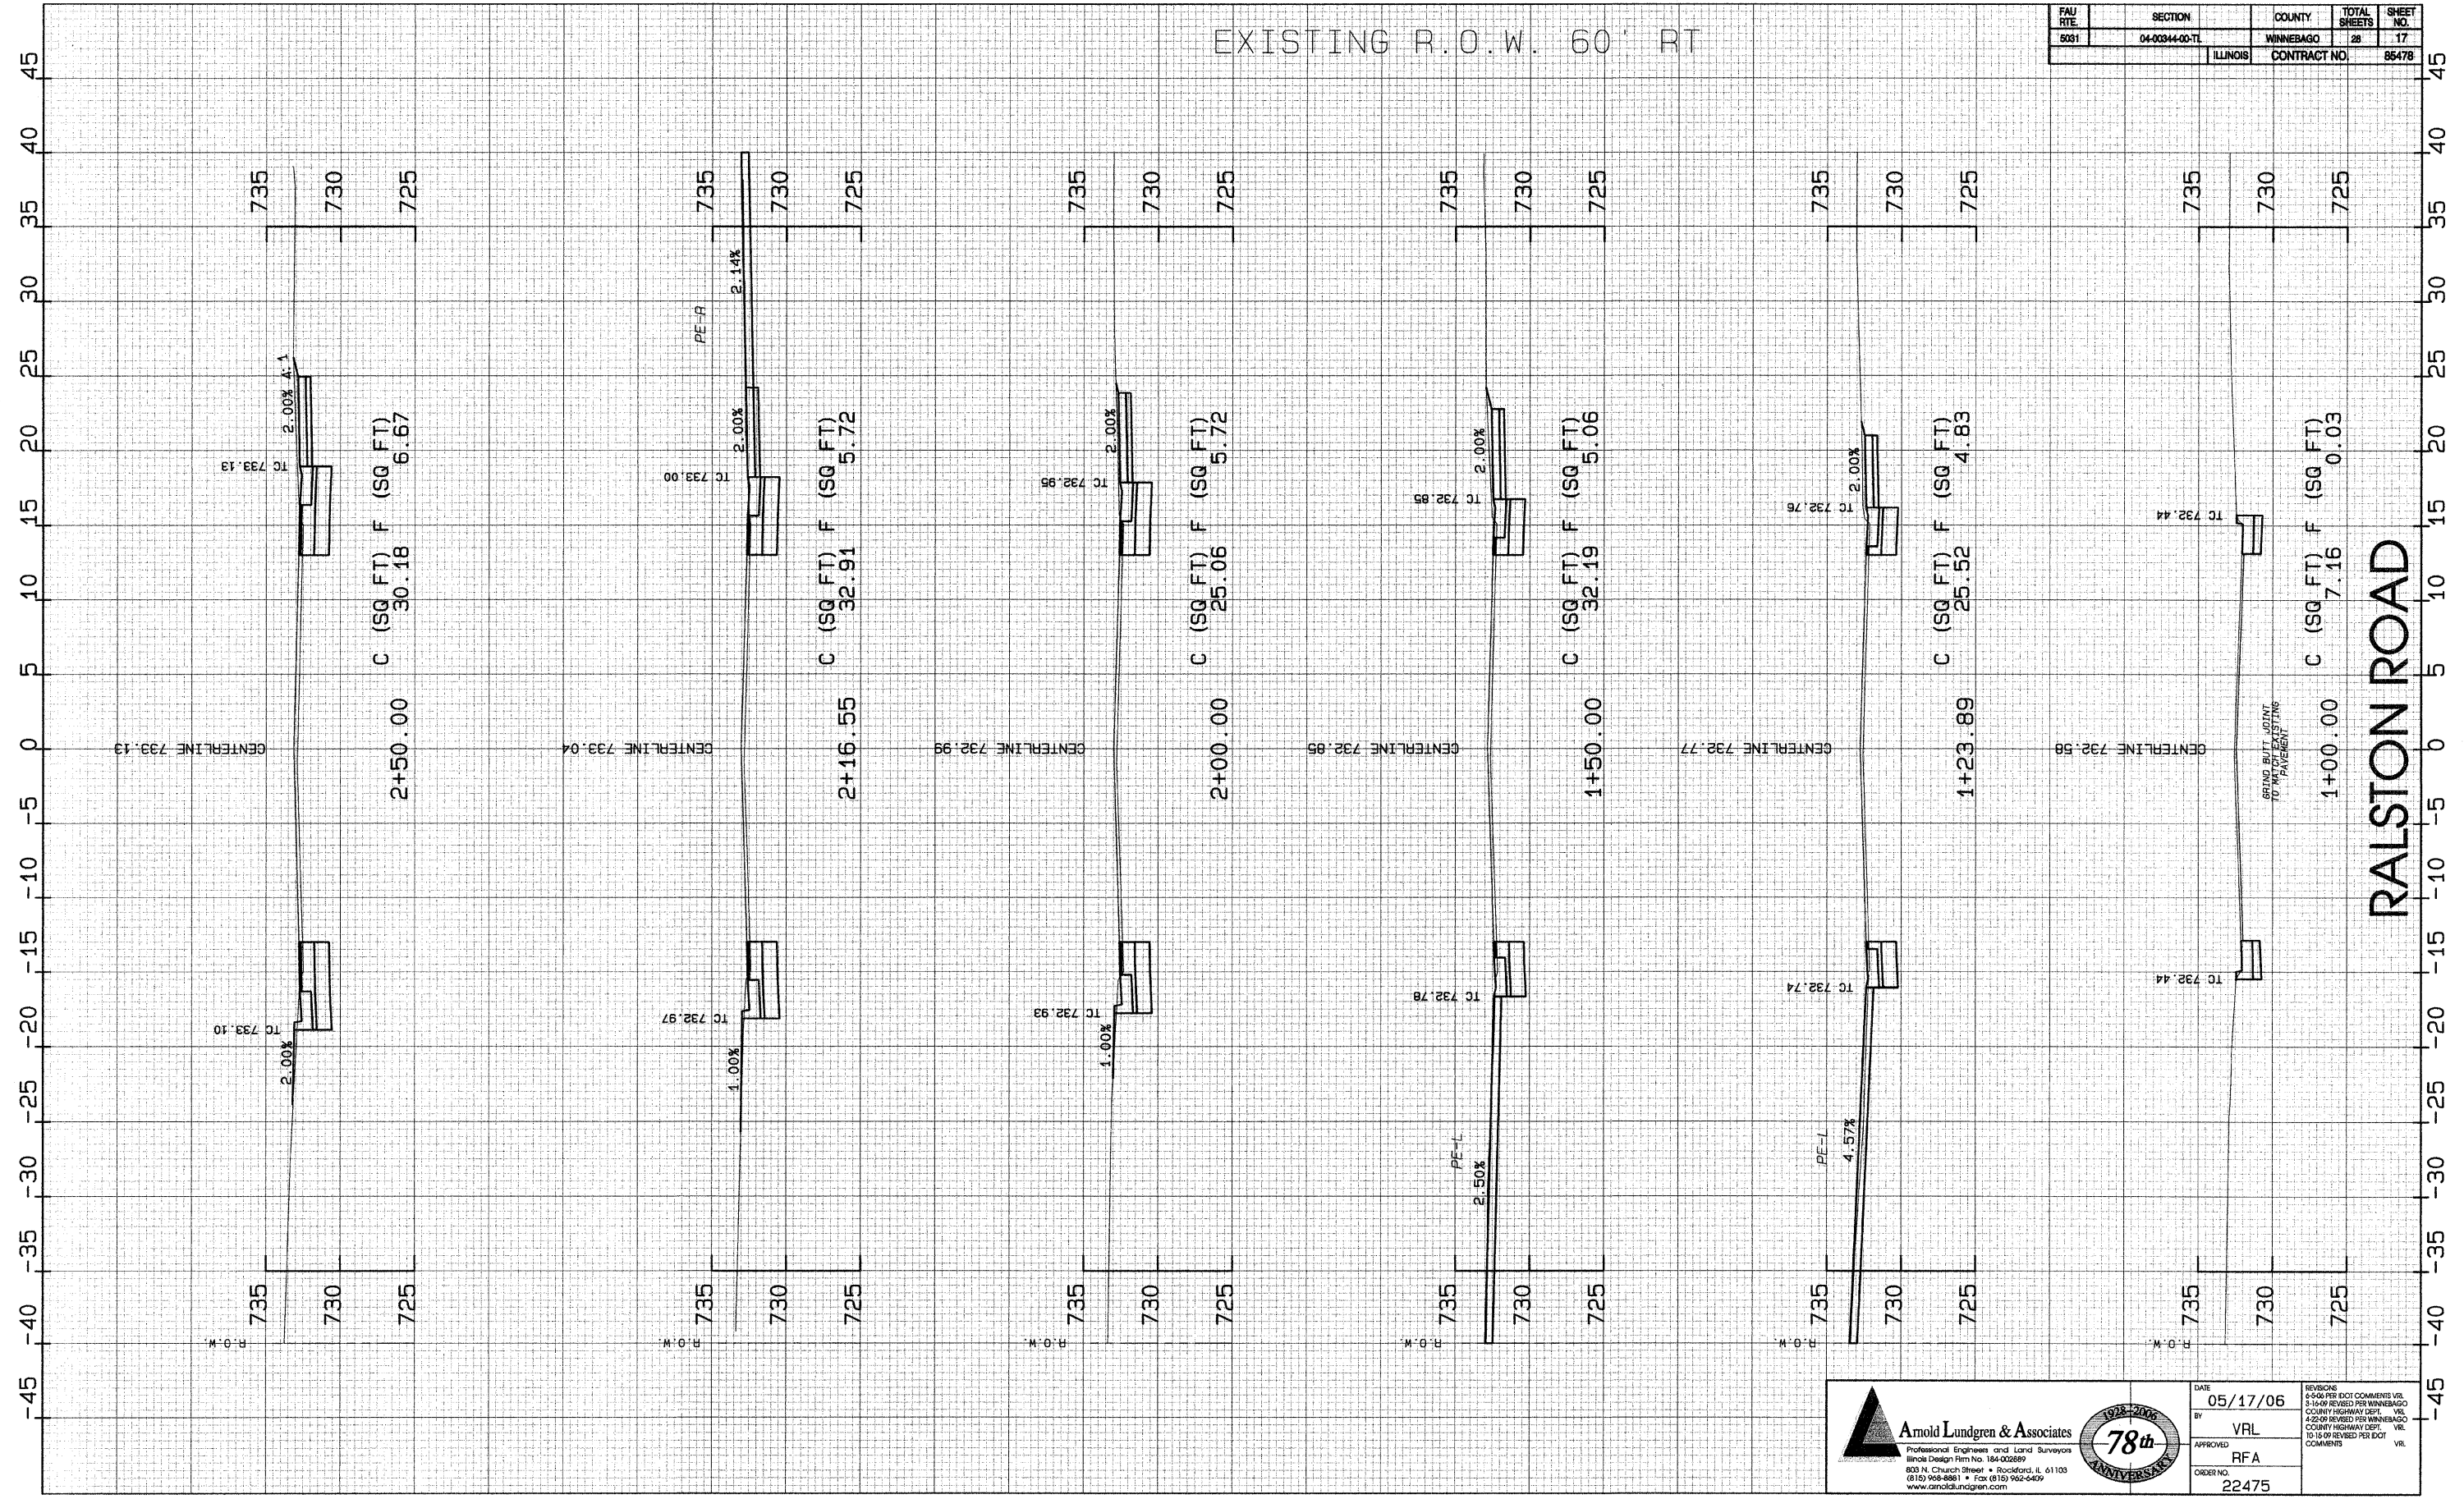

Amold Lundgren & Associates
Professional Engineers and Land Surveyors
Illinois Design Firm No. 184-002889
803 N. Church Street • Rockford, IL 61103
(815) 968-8881 • Fax (815) 962-6459
www.amoldlundgren.com

1928-2006
78th
ANNIVERSARY

DATE	05/17/06	REVISIONS	6-5-06 PER DOT COMMENTS VRL
BY	VRL	3-16-07 REVISED PER WINNEBAGO COUNTY HIGHWAY DEPT. VRL	
APPROVED	RFA	4-22-08 REVISED PER WINNEBAGO COUNTY HIGHWAY DEPT. VRL	
ORDER NO.	22475	10-15-09 REVISED PER DOT COMMENTS	VRL