


EXISTING R.O.W. 60' RT

FAU RTE	SECTION	COUNTY	TOTAL SHEETS	SHEET NO.
5081	04-00344-00-TL	WINNEBAGO	28	23
		ILLINOIS	CONTRACT NO.	85478

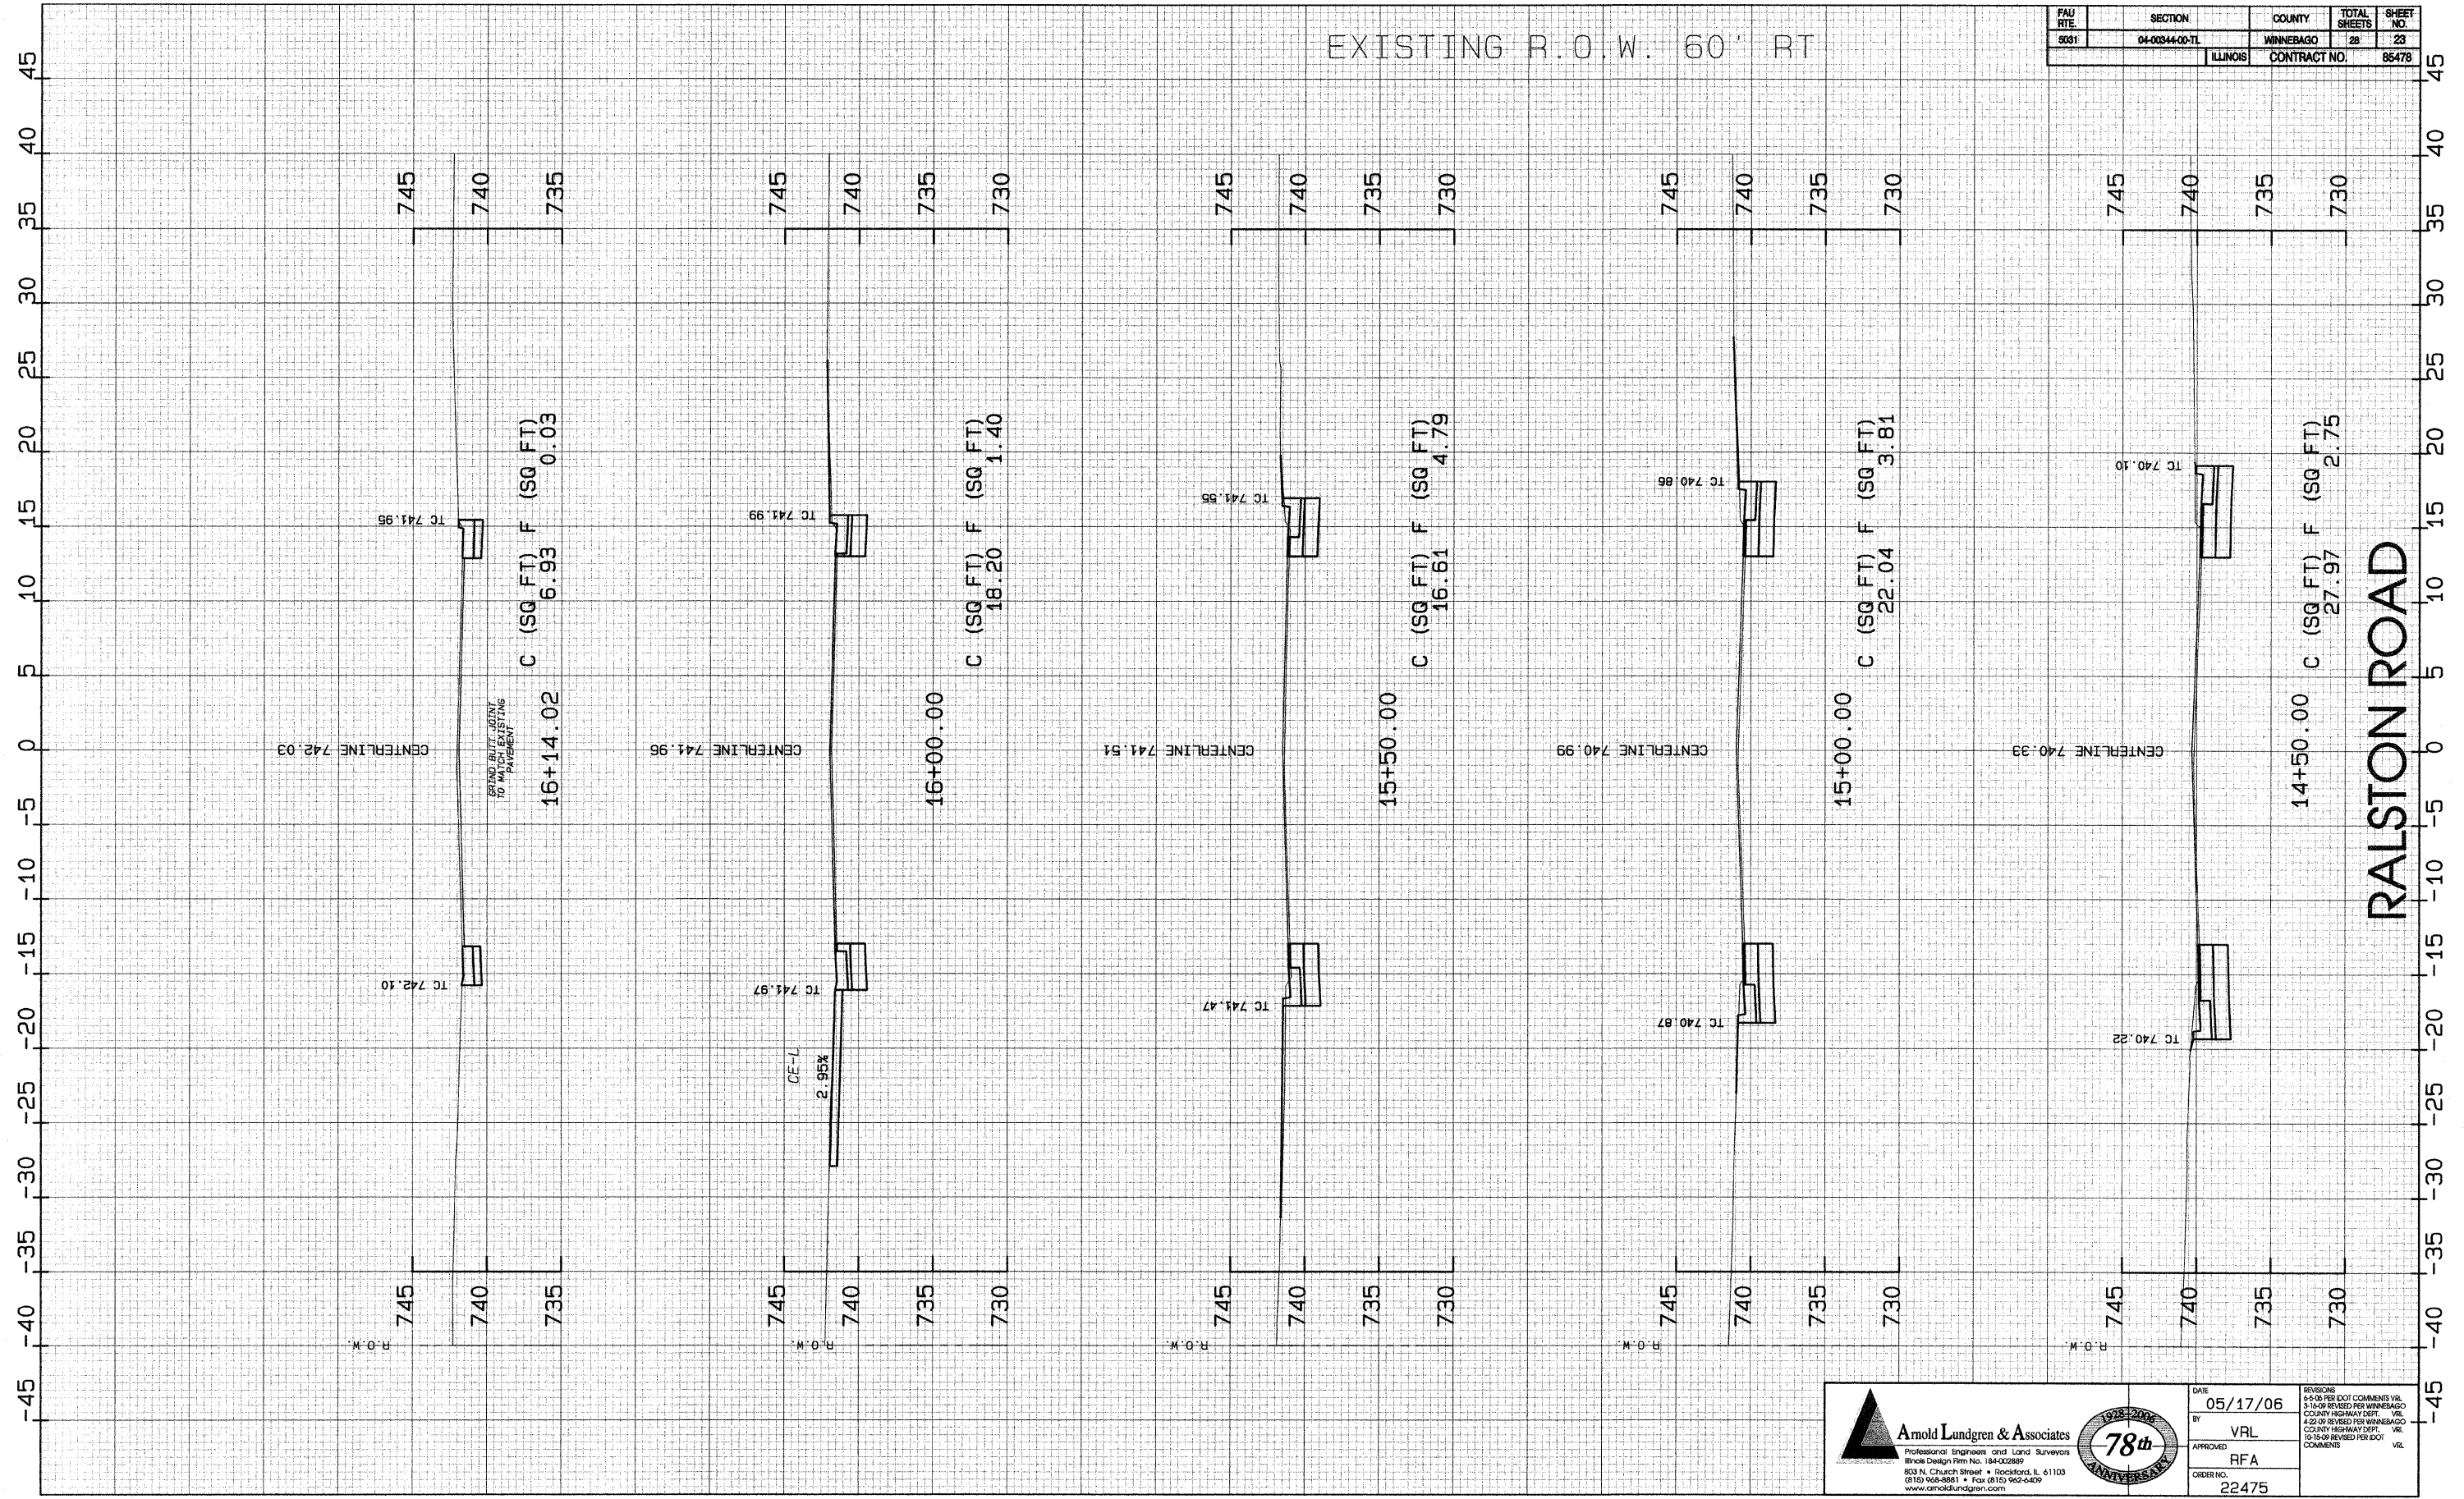

RALSTON ROAD

Arnold Lundgren & Associates
 Professional Engineers and Land Surveyors
 803 N. Church Street • Rockford, IL 61103
 (815) 968-8881 • Fax (815) 962-6409
 www.arnoldlundgren.com

DATE: 05/17/06
 BY: VRL
 APPROVED: RFA
 ORDER NO.: 22475

REVISIONS
 0-5-06 PER DOT COMMENTS VRL
 3-5-06 REVISED PER WINNEBAGO COUNTY HIGHWAY DEPT. VRL
 4-20-06 REVISED PER WINNEBAGO COUNTY HIGHWAY DEPT. VRL
 10-15-06 REVISED PER DOT COMMENTS VRL