


FAU RTE 5091	SECTION 04-00344-00-TL	COUNTY MINNEBAGO	TOTAL SHEETS 28	SHEET NO. 27
		ILLINOIS	CONTRACT NO.	85478

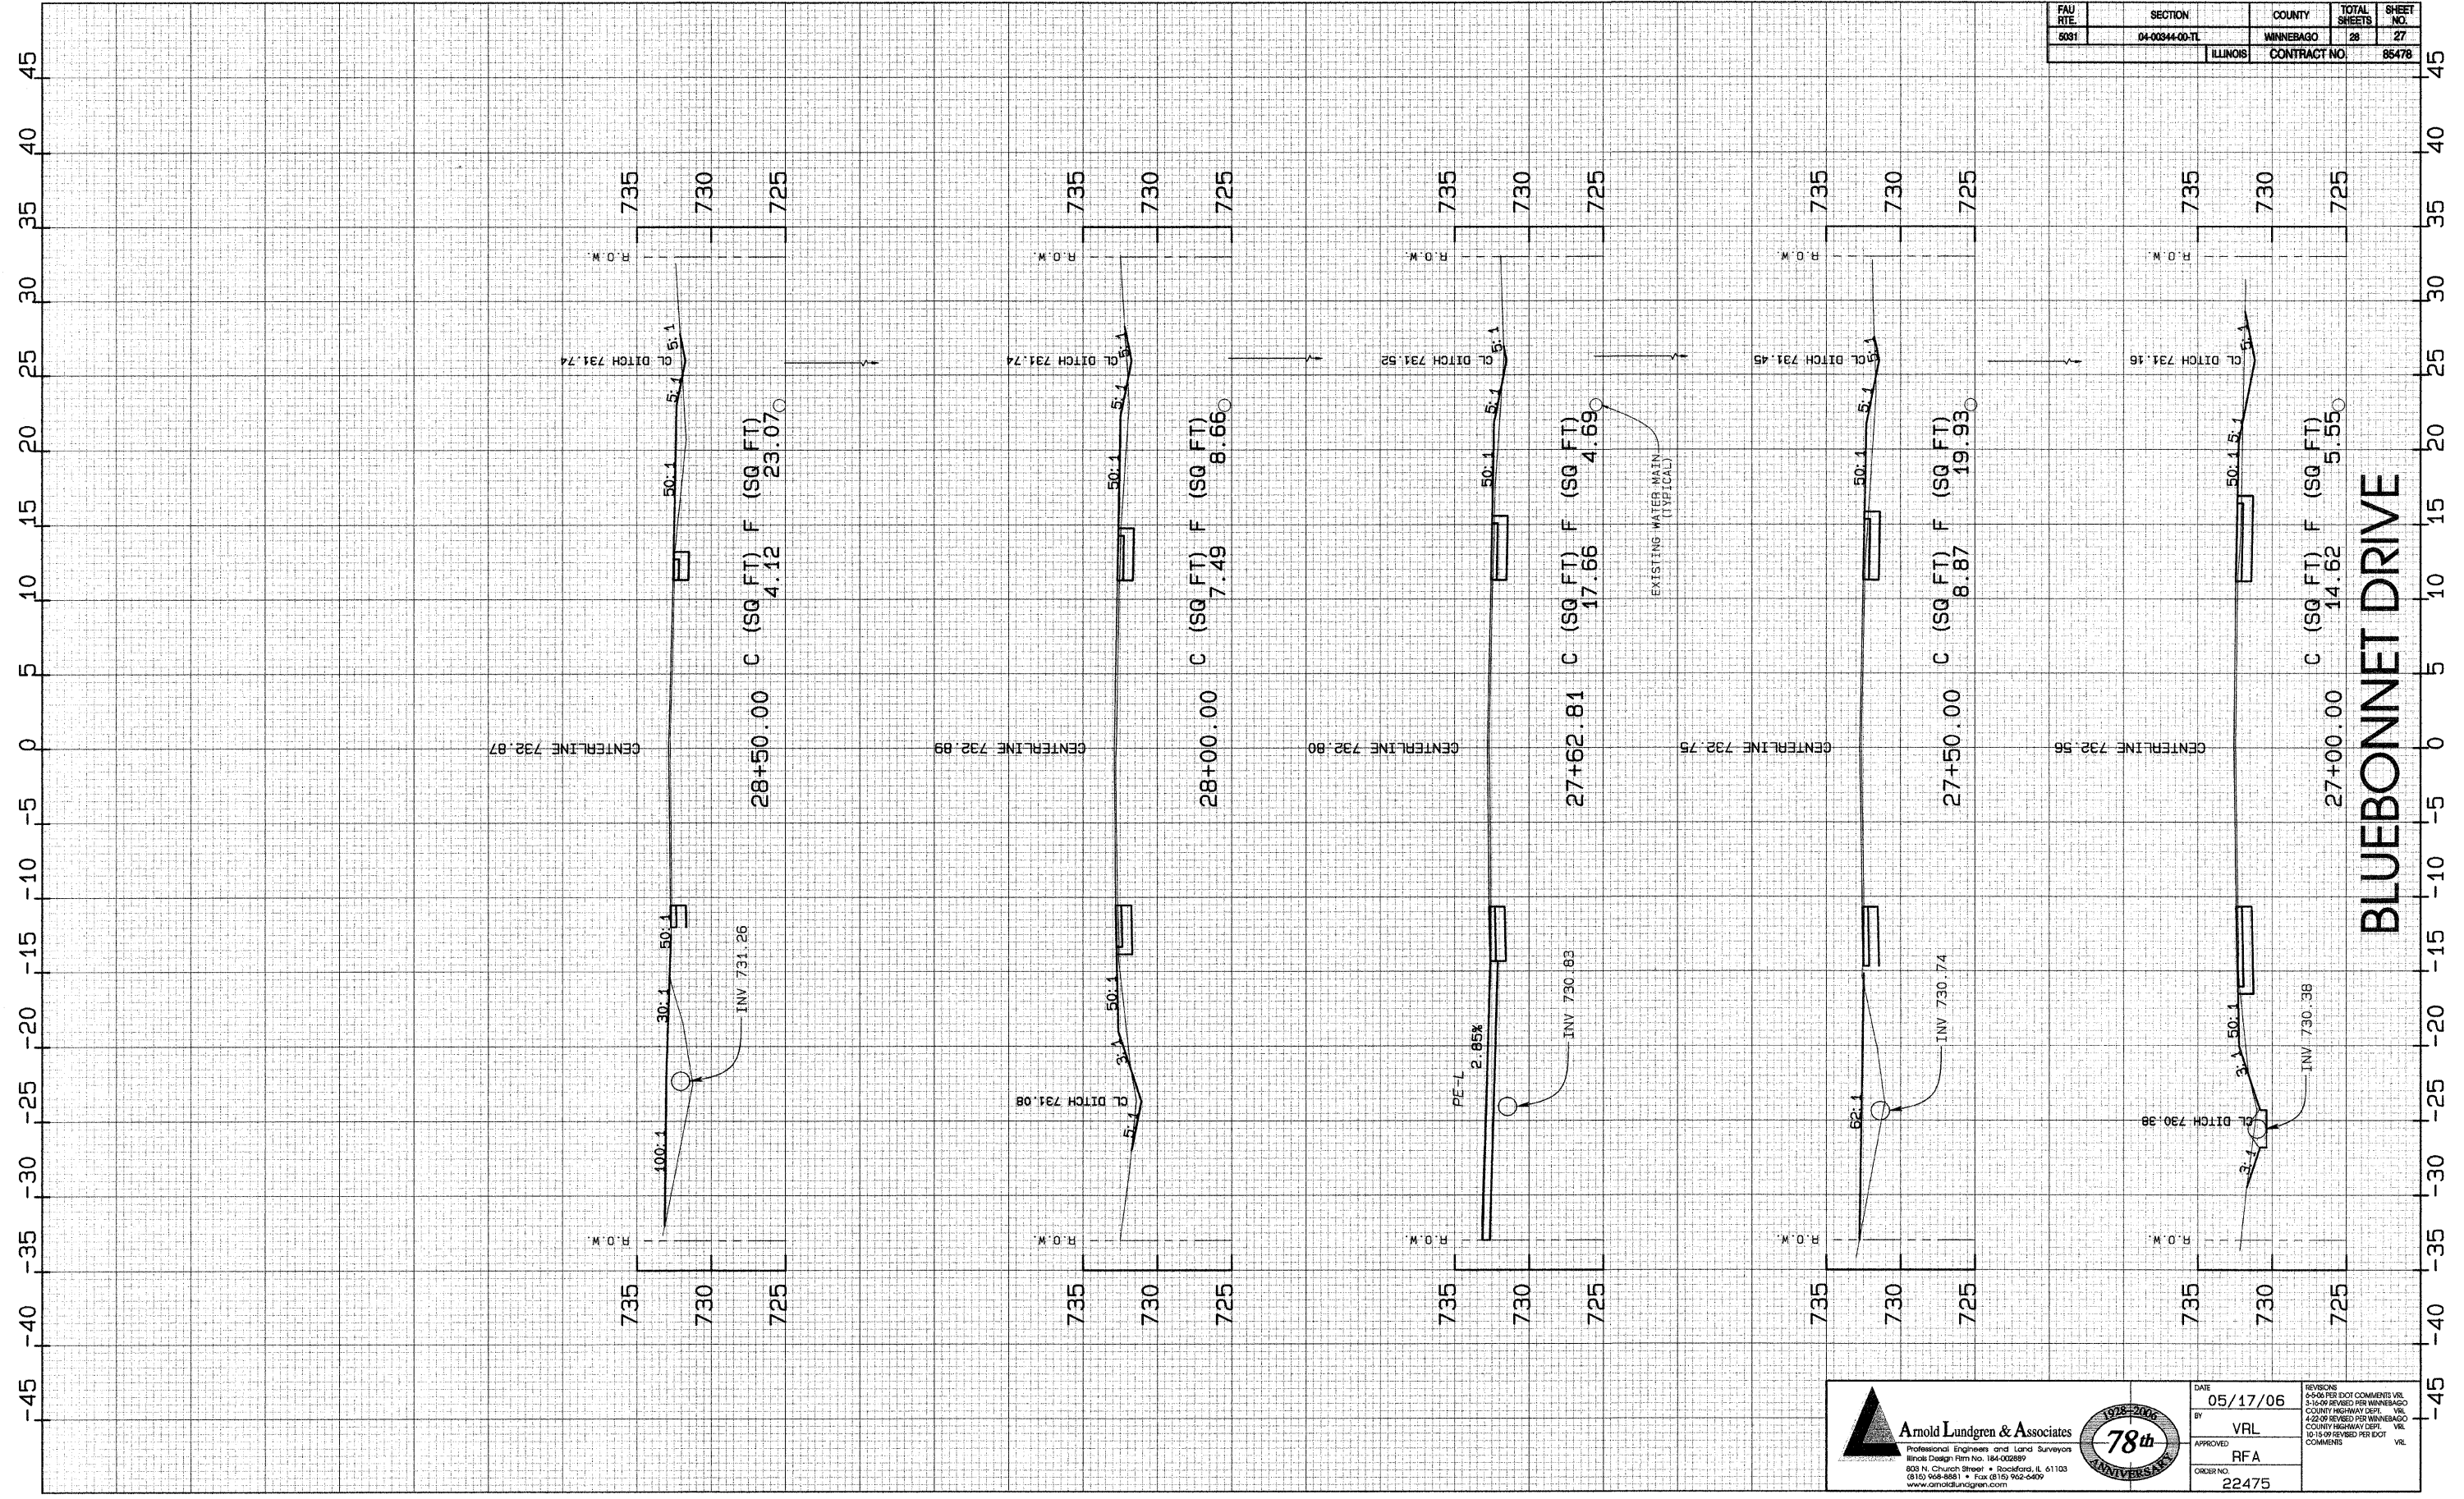

BLUEBONNET DRIVE

Arnold Lundgren & Associates
Professional Engineers and Land Surveyors
Illinois Design Firm No. 184-002889
803 N. Church Street • Rockford, IL 61103
(815) 998-8981 • Fax (815) 998-0409
www.arnoldlundgren.com

1928-2006
78th
ANNIVERSARY

DATE: 05/17/06
BY: VRL
APPROVED: RFA
ORDER NO.: 22475

REVISIONS
0-00 PER DOT COMMENTS VRL
3-16-07 REVISED PER WINNEBAGO
COUNTY HIGHWAY DEPT. VRL
4-22-07 REVISED PER WINNEBAGO
COUNTY HIGHWAY DEPT. VRL
10-15-07 REVISED PER DOT
COMMENTS VRL