


FAU RTE	SECTION	COUNTY	TOTAL SHEETS	SHEET NO.
5031	04-00344-00-TL	WINNEBAGO	28	28
		ILLINOIS	CONTRACT NO.	85478

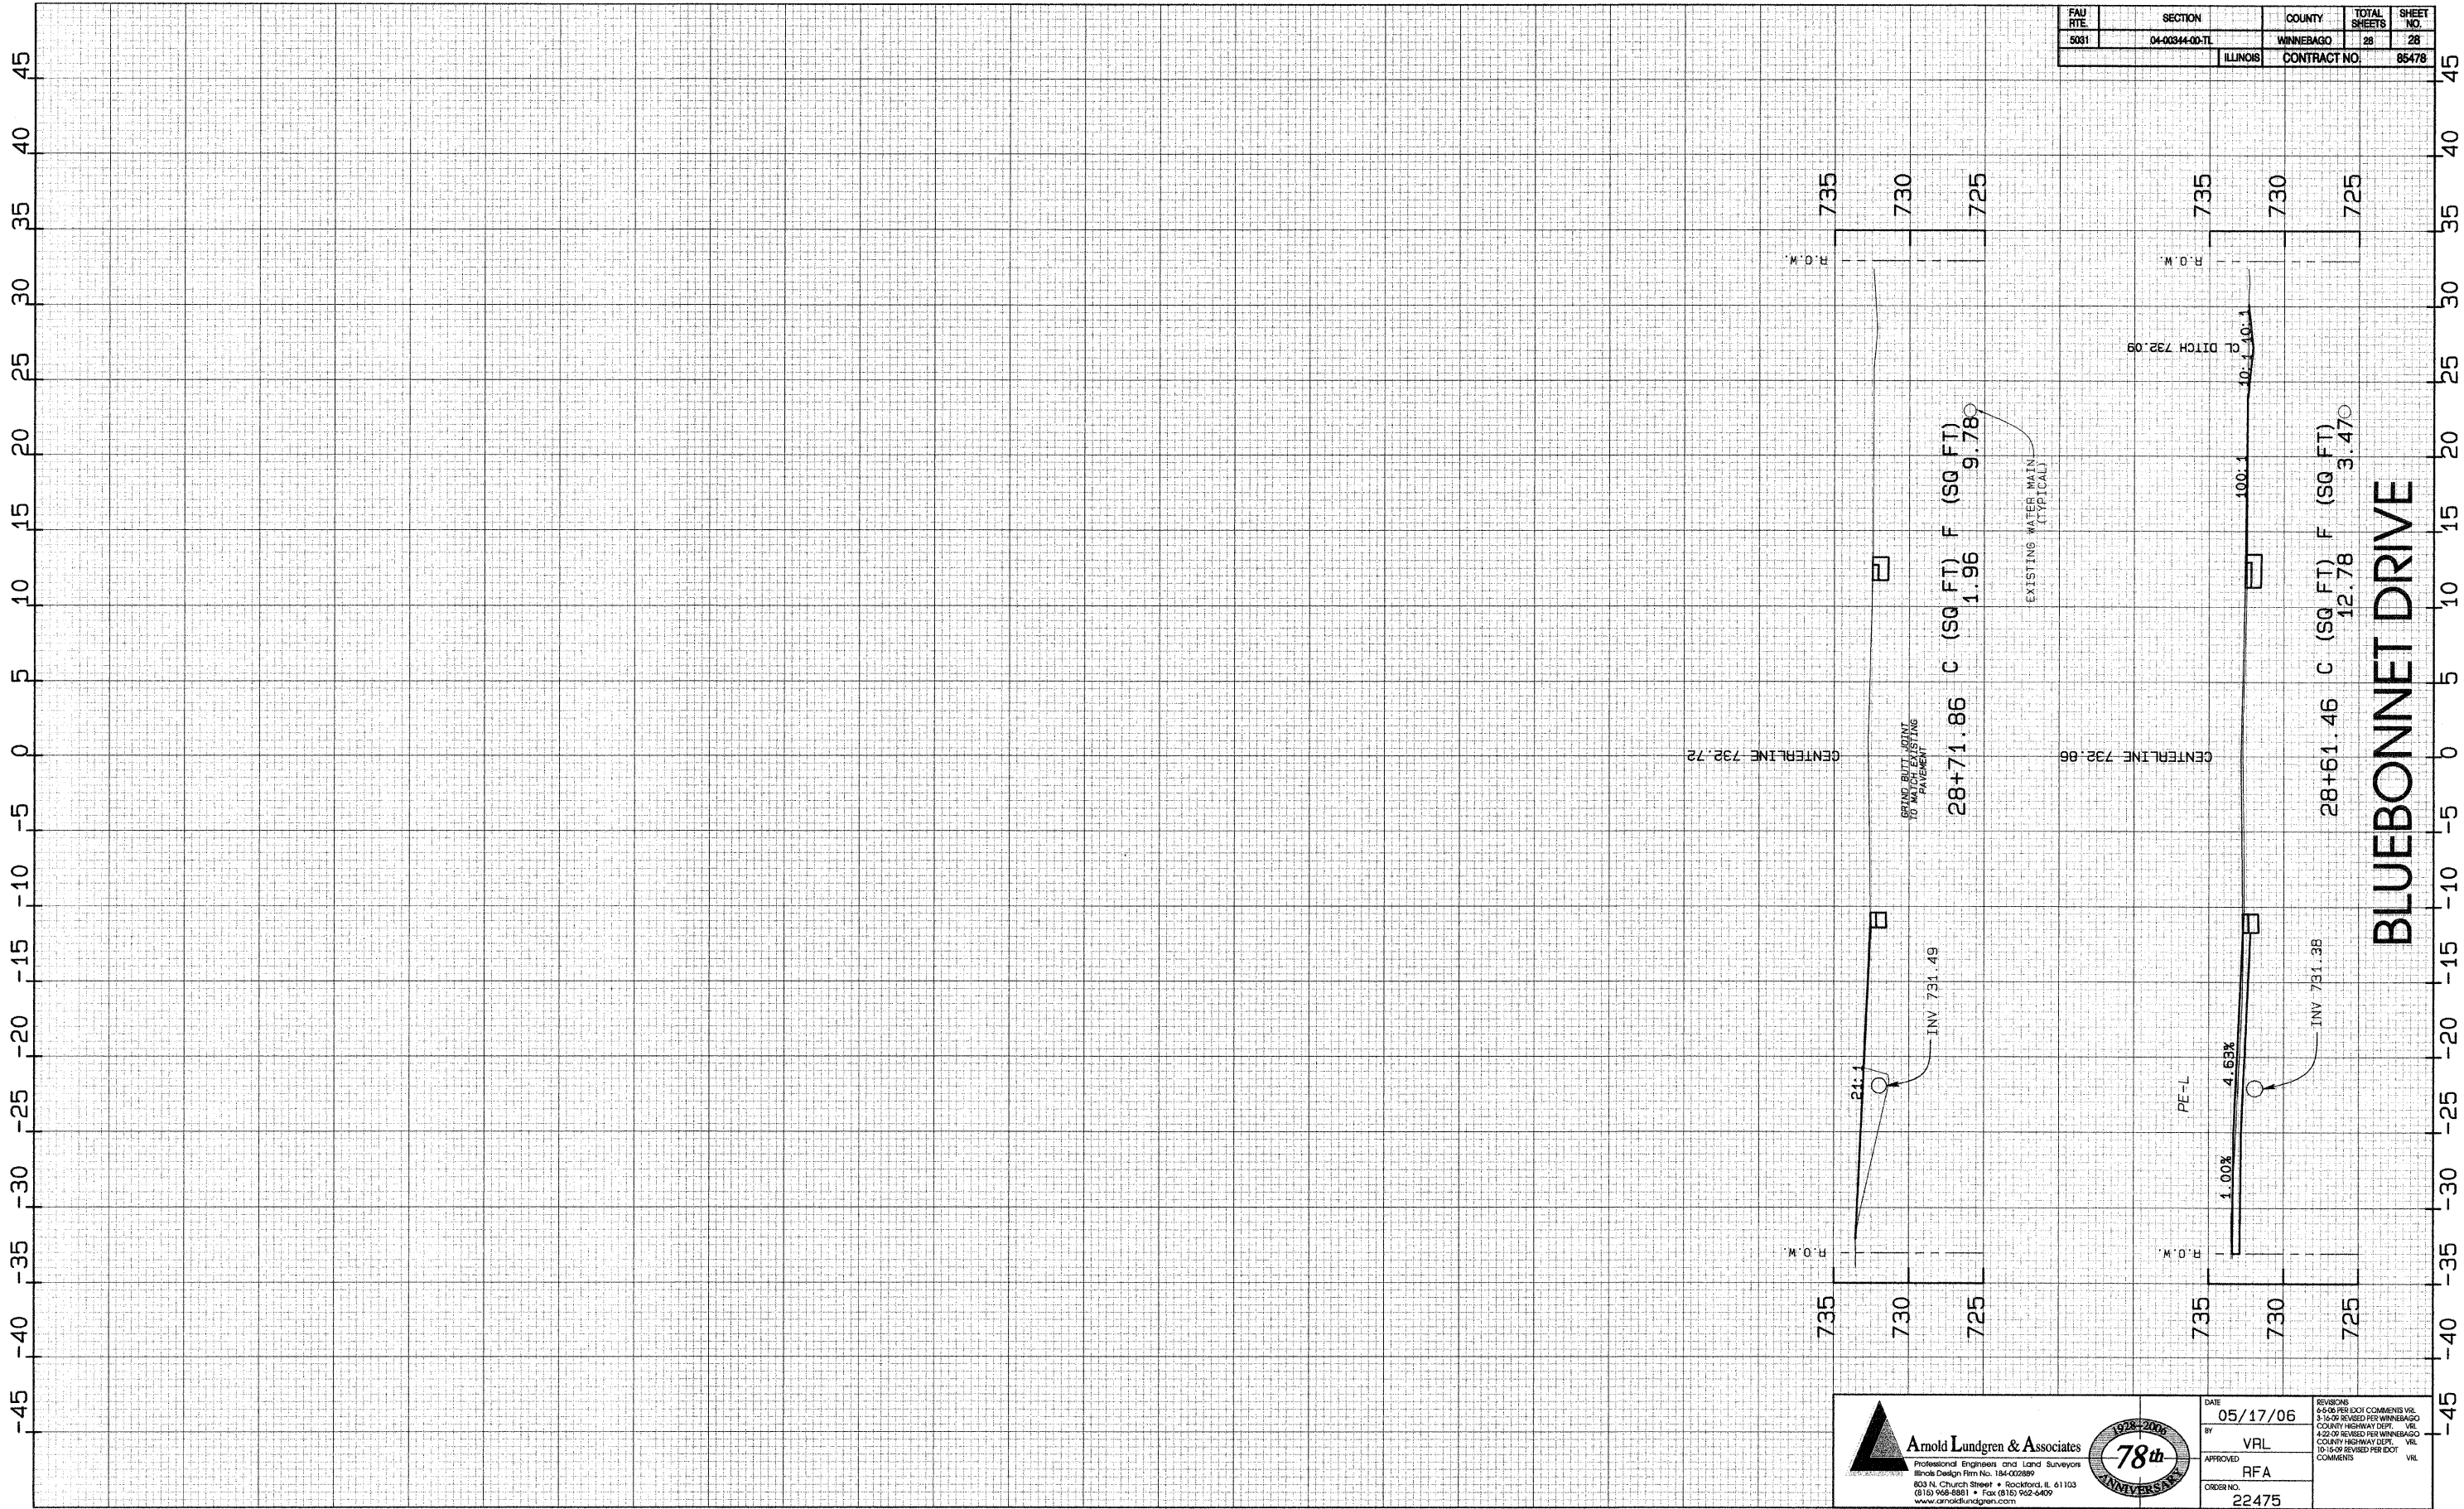

**Arnold Lundgren & Associates**  
 Professional Engineers and Land Surveyors  
 Illinois Design Firm No. 184-002899  
 603 N. Church Street • Rockford, IL 61103  
 (815) 968-8881 • Fax (815) 962-6409  
 www.arnoldlundgren.com



DATE	05/17/06	REVISIONS	05-06 PER DOT COMMENTS VRL
BY	VRL	02-05 REVISED PER WINNEBAGO COUNTY HIGHWAY DEPT. VRL	
APPROVED	RFA	02-05 REVISED PER WINNEBAGO COUNTY HIGHWAY DEPT. VRL	
ORDER NO.	22475	10-09 REVISED PER DOT COMMENTS VRL	