


ROUTE NO. 287	SECTION 05-00039 03-BR	COUNTY GRUNDY	TOTAL SHEETS 33	SHEET NO. 32
FED. ROAD DIST. NO. 7		ILLINOIS	FED. AID PROJECT-	
Contract #87376				

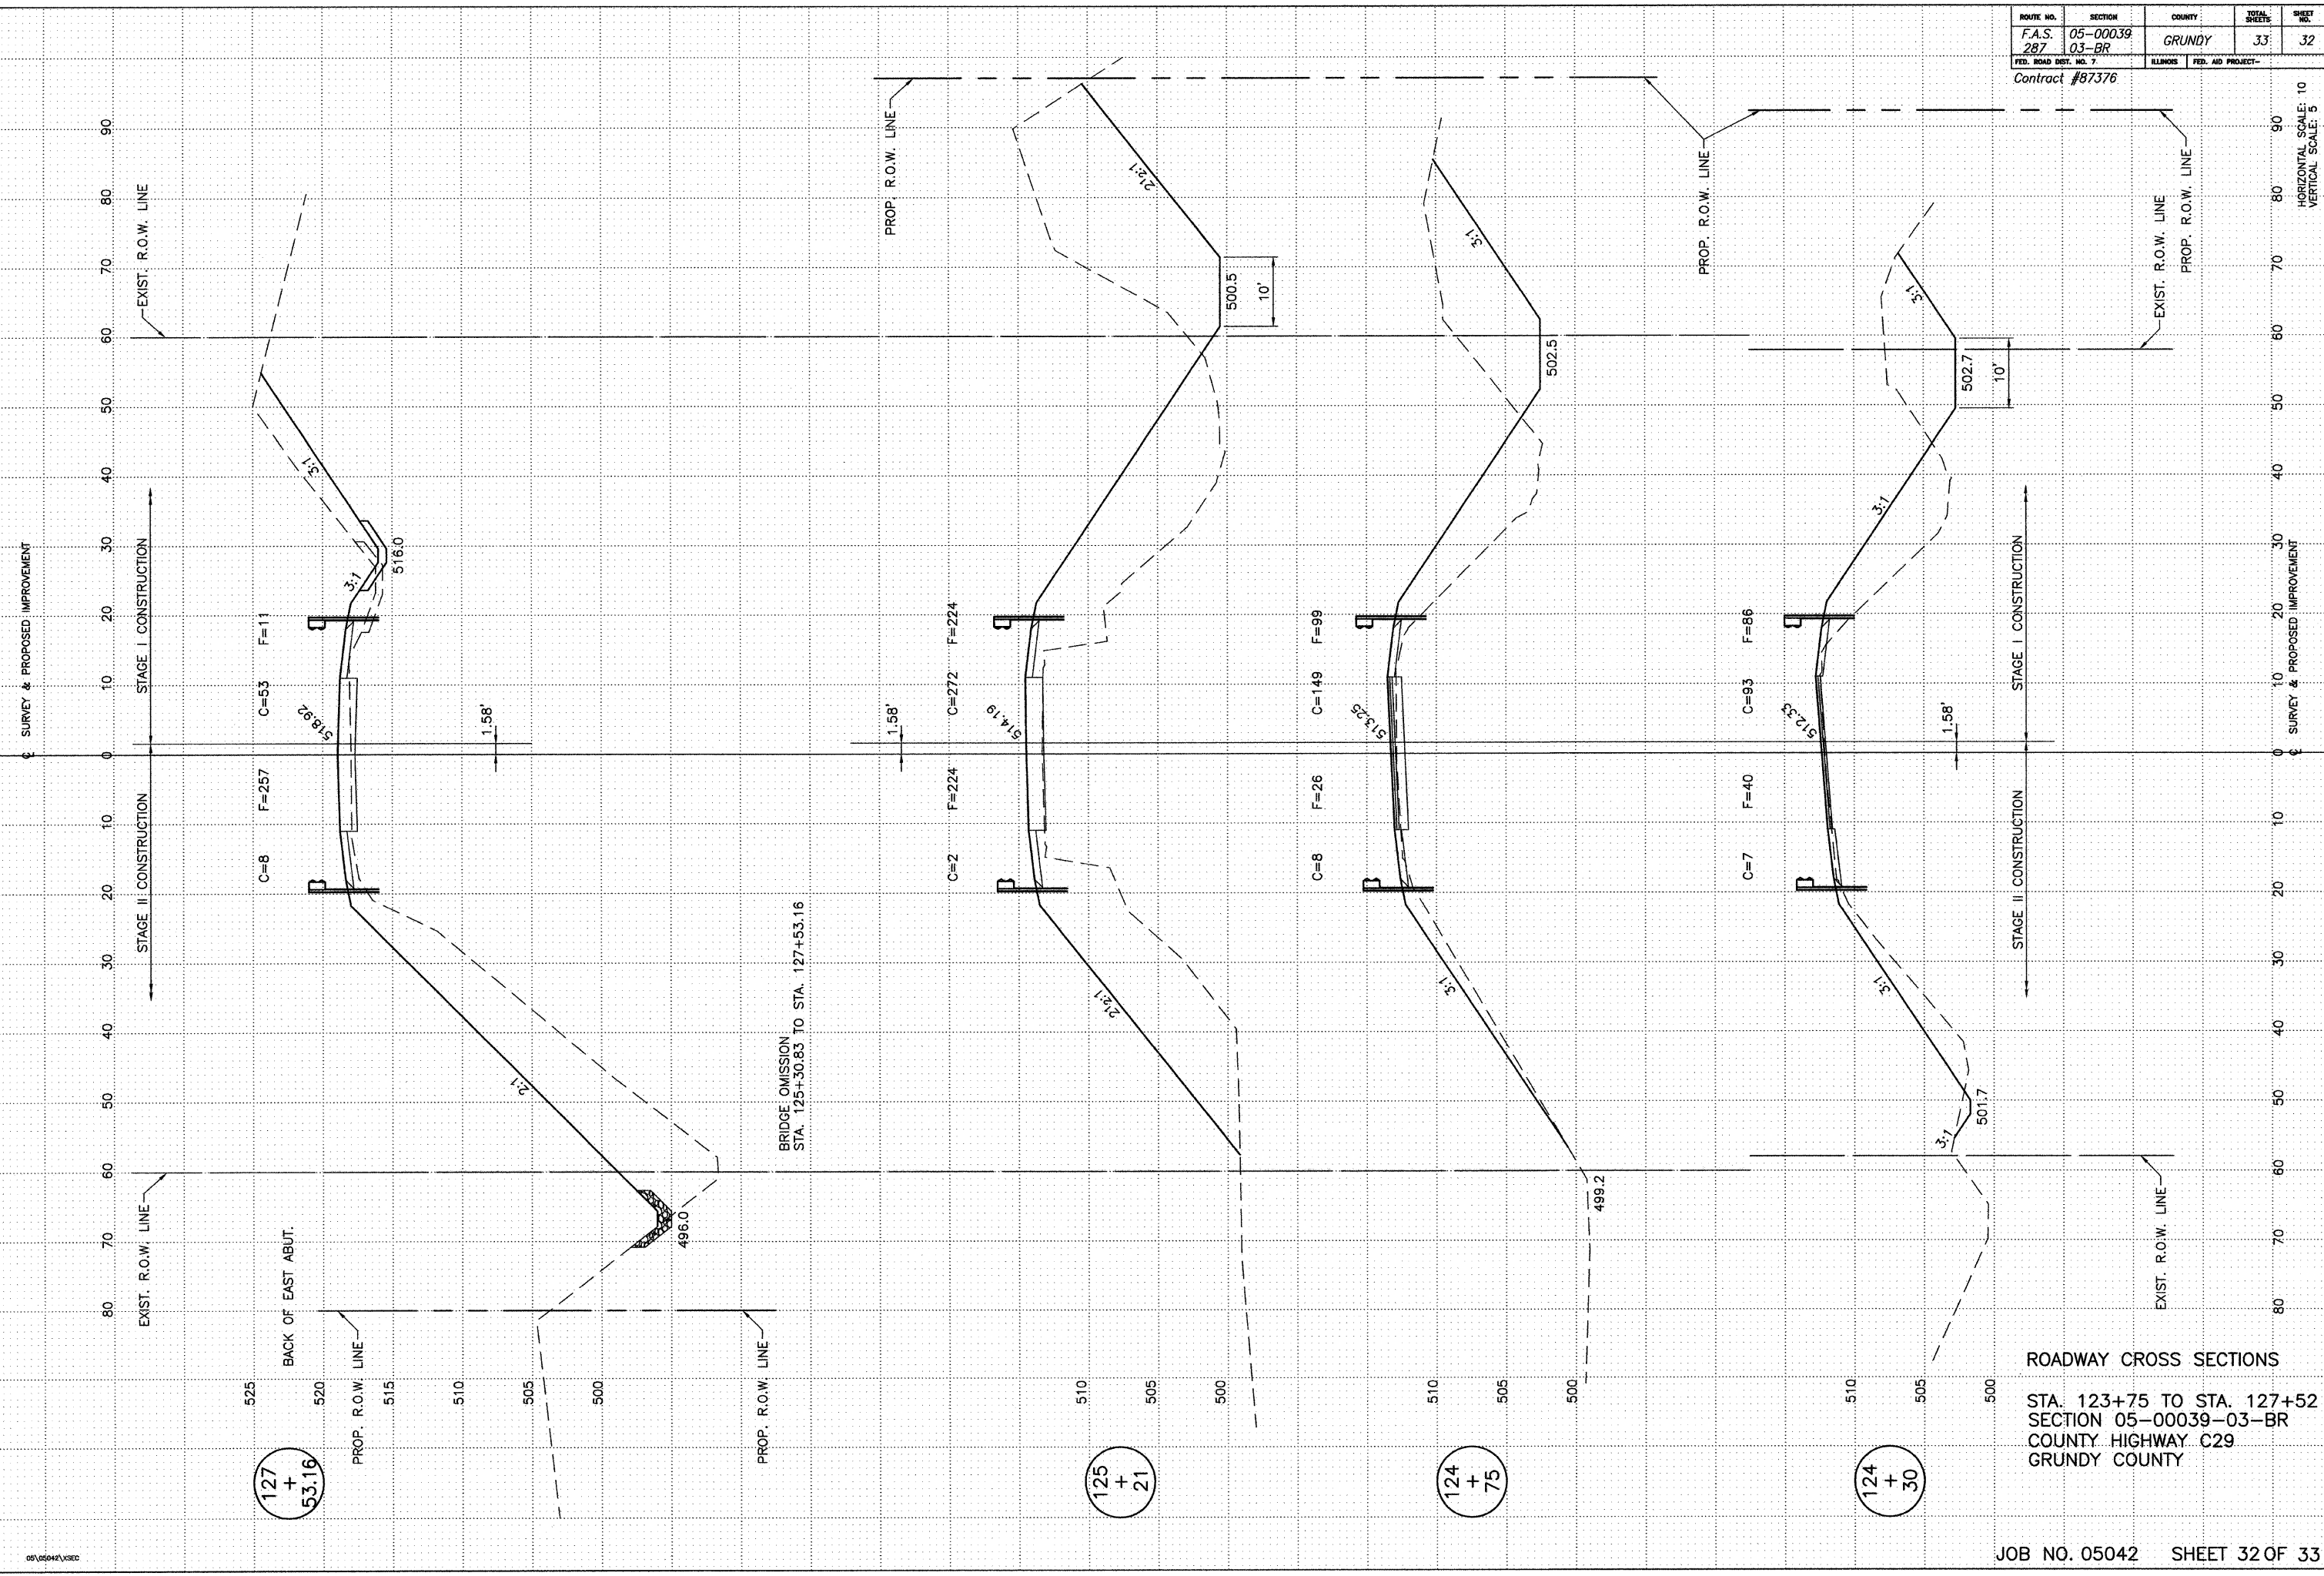

ROADWAY CROSS SECTIONS
 STA. 123+75 TO STA. 127+52
 SECTION 05-00039-03-BR
 COUNTY HIGHWAY C29
 GRUNDY COUNTY