



REVISIONS
5/27/08 RESURF IL 156
1/30/09 RESURF SITE PLAN
7/2/09 PLAN SPLIT

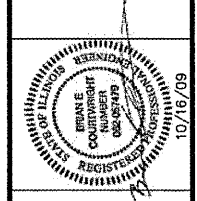

CBB Crawford, Bunte, Brammeier
Traffic and Transportation Engineers
St. Louis, Missouri / Glen Carbon, Illinois
314-878-6644 618-656-2612
Fax: 314-878-5876 E-Mail: cbb@cbbtraffic.com

ROADWAY
MAEYSTOWN RD SECTIONS
MONROE COUNTY
IL 156 & MAEYSTOWN ROAD
WATERLOO, ILLINOIS

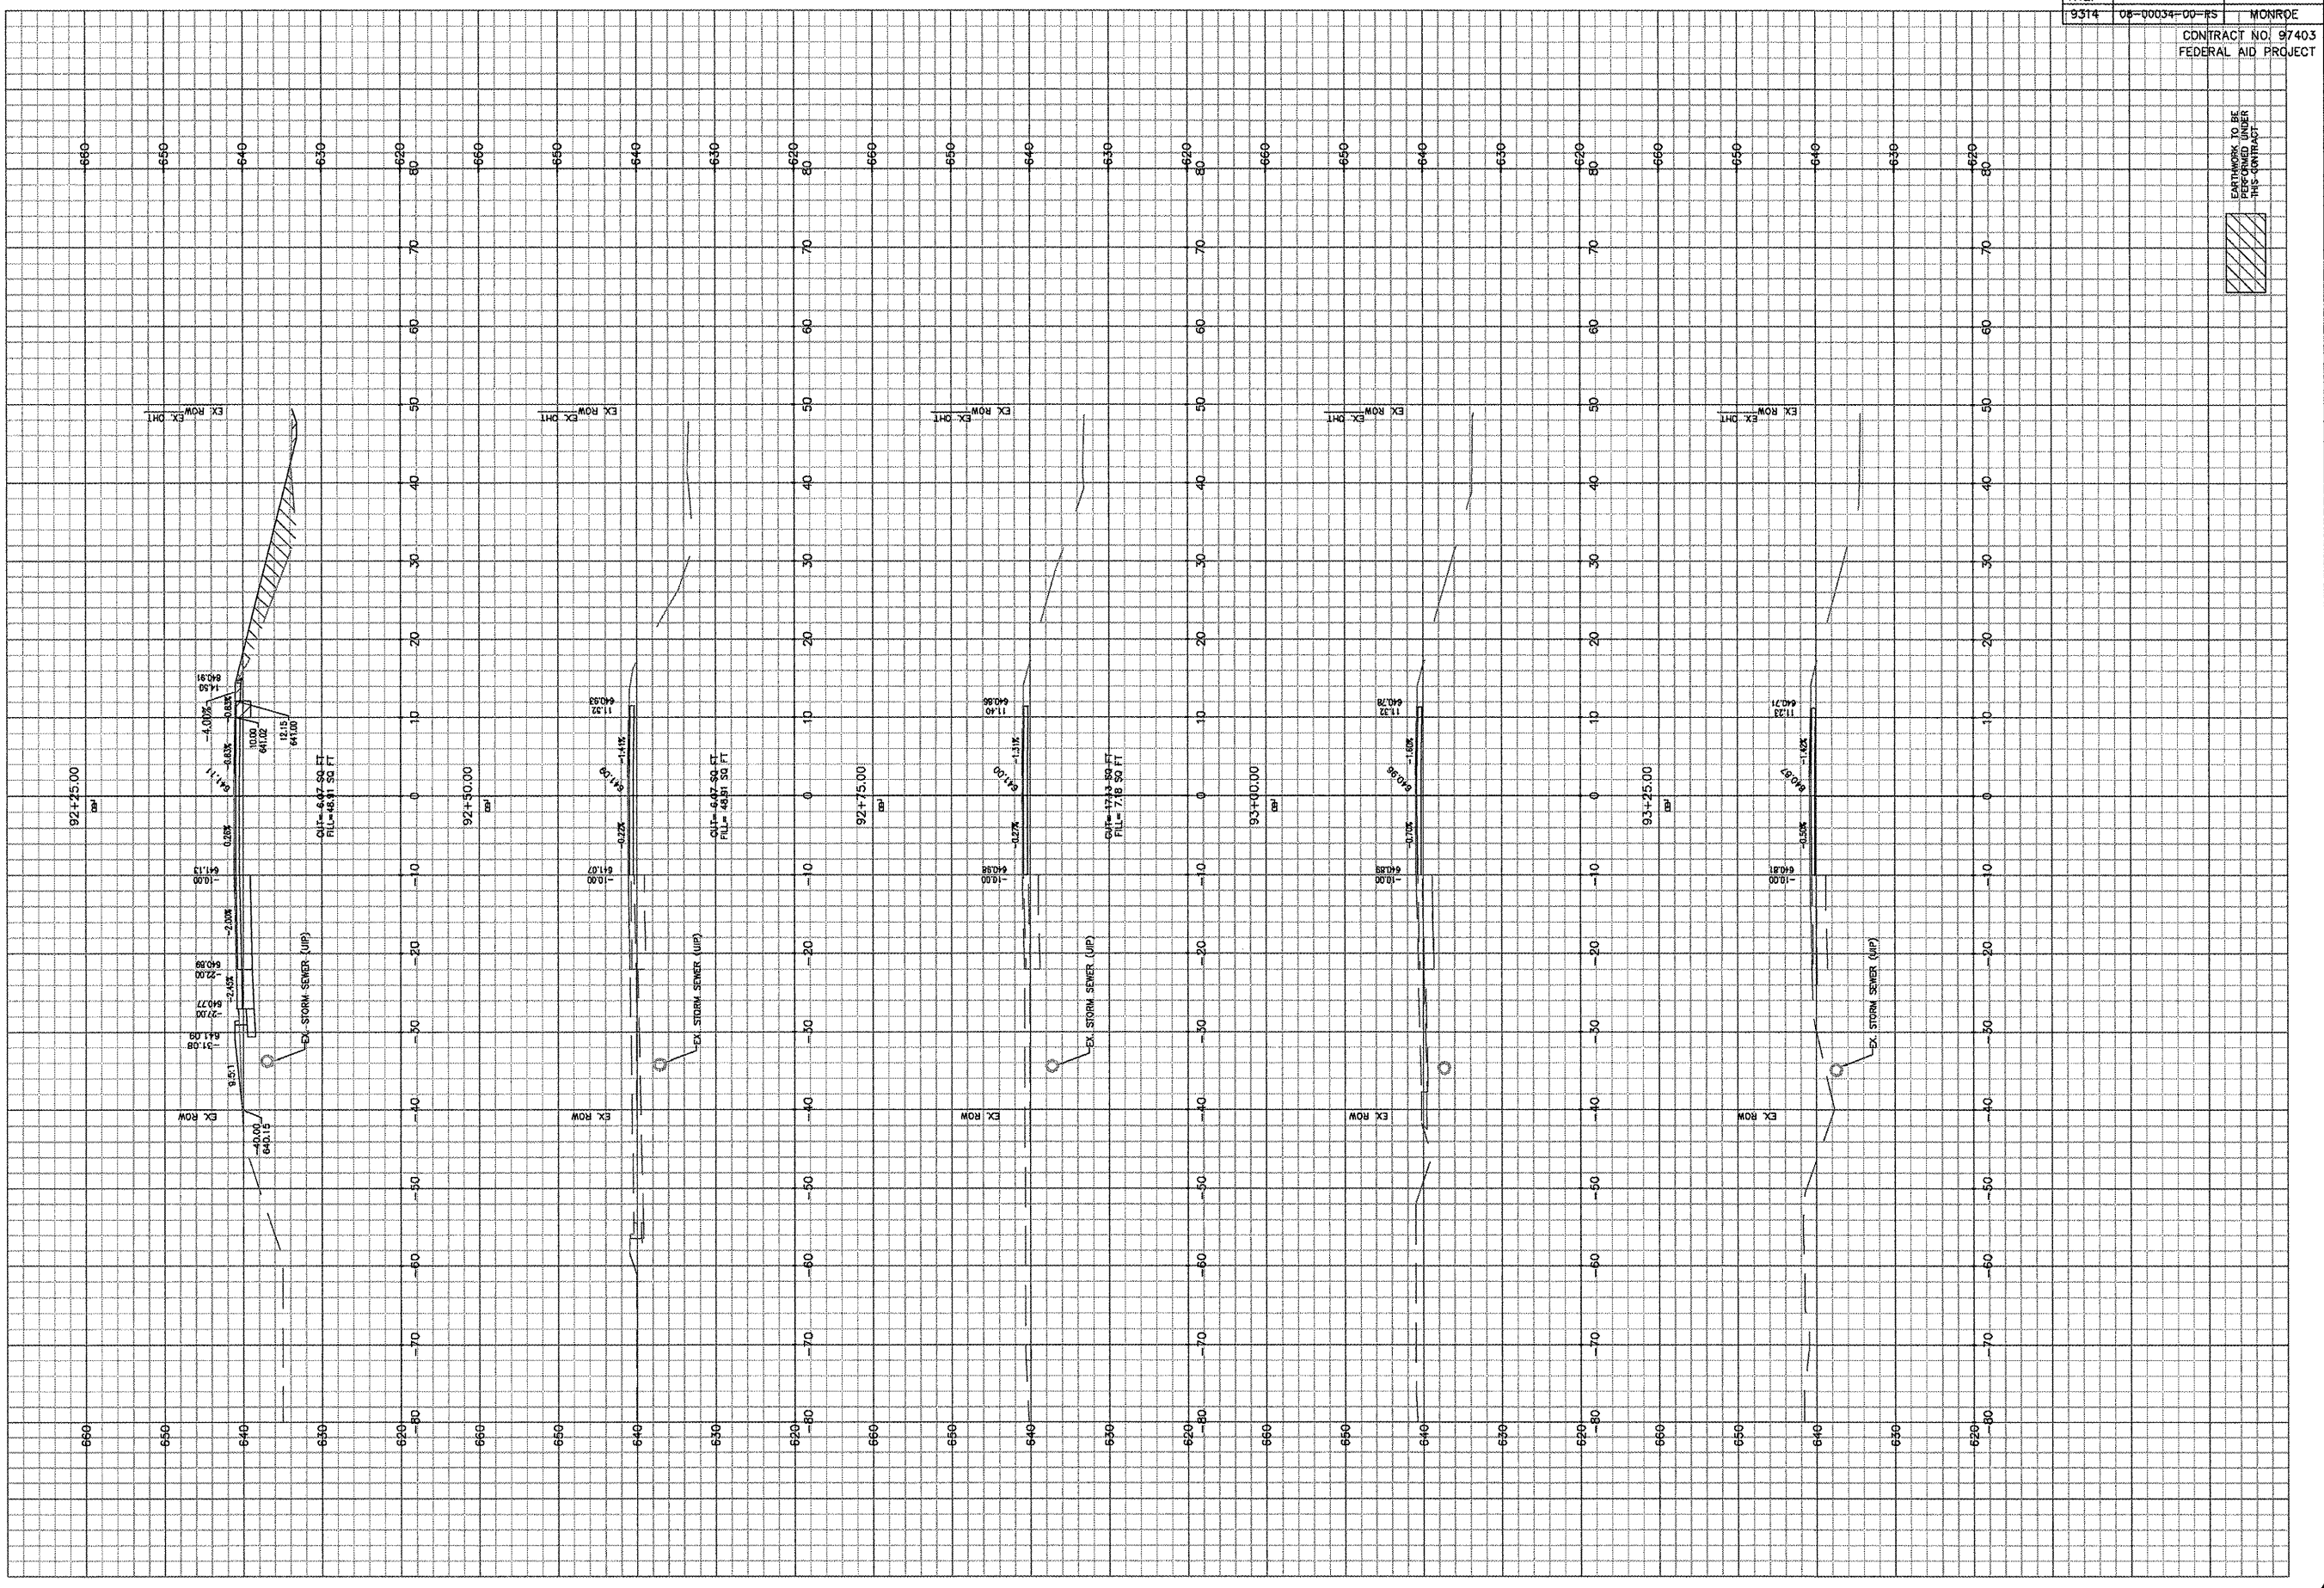

EARTHWORK TO BE SHOWN PER CONTRACT