



**Matherville Mine - Group  
Reclamation Project  
AML-GMeE-0702  
Mercer County**

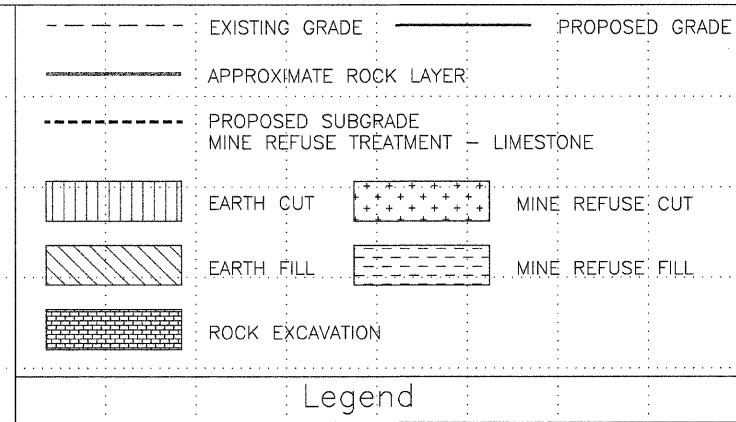

EARTH CUT= 296 S.F.  
 EARTH FILL= 807 S.F.  
 MINE REFUSE CUT= 62 S.F.  
 MINE REFUSE FILL= 1696 S.F.  
 ROCK EXCAVATION= 26 S.F.

EARTH CUT= 518 S.F.  
 EARTH FILL= 916 S.F.  
 MINE REFUSE CUT= 74 S.F.  
 MINE REFUSE FILL= 2053 S.F.  
 ROCK EXCAVATION= 18 S.F.

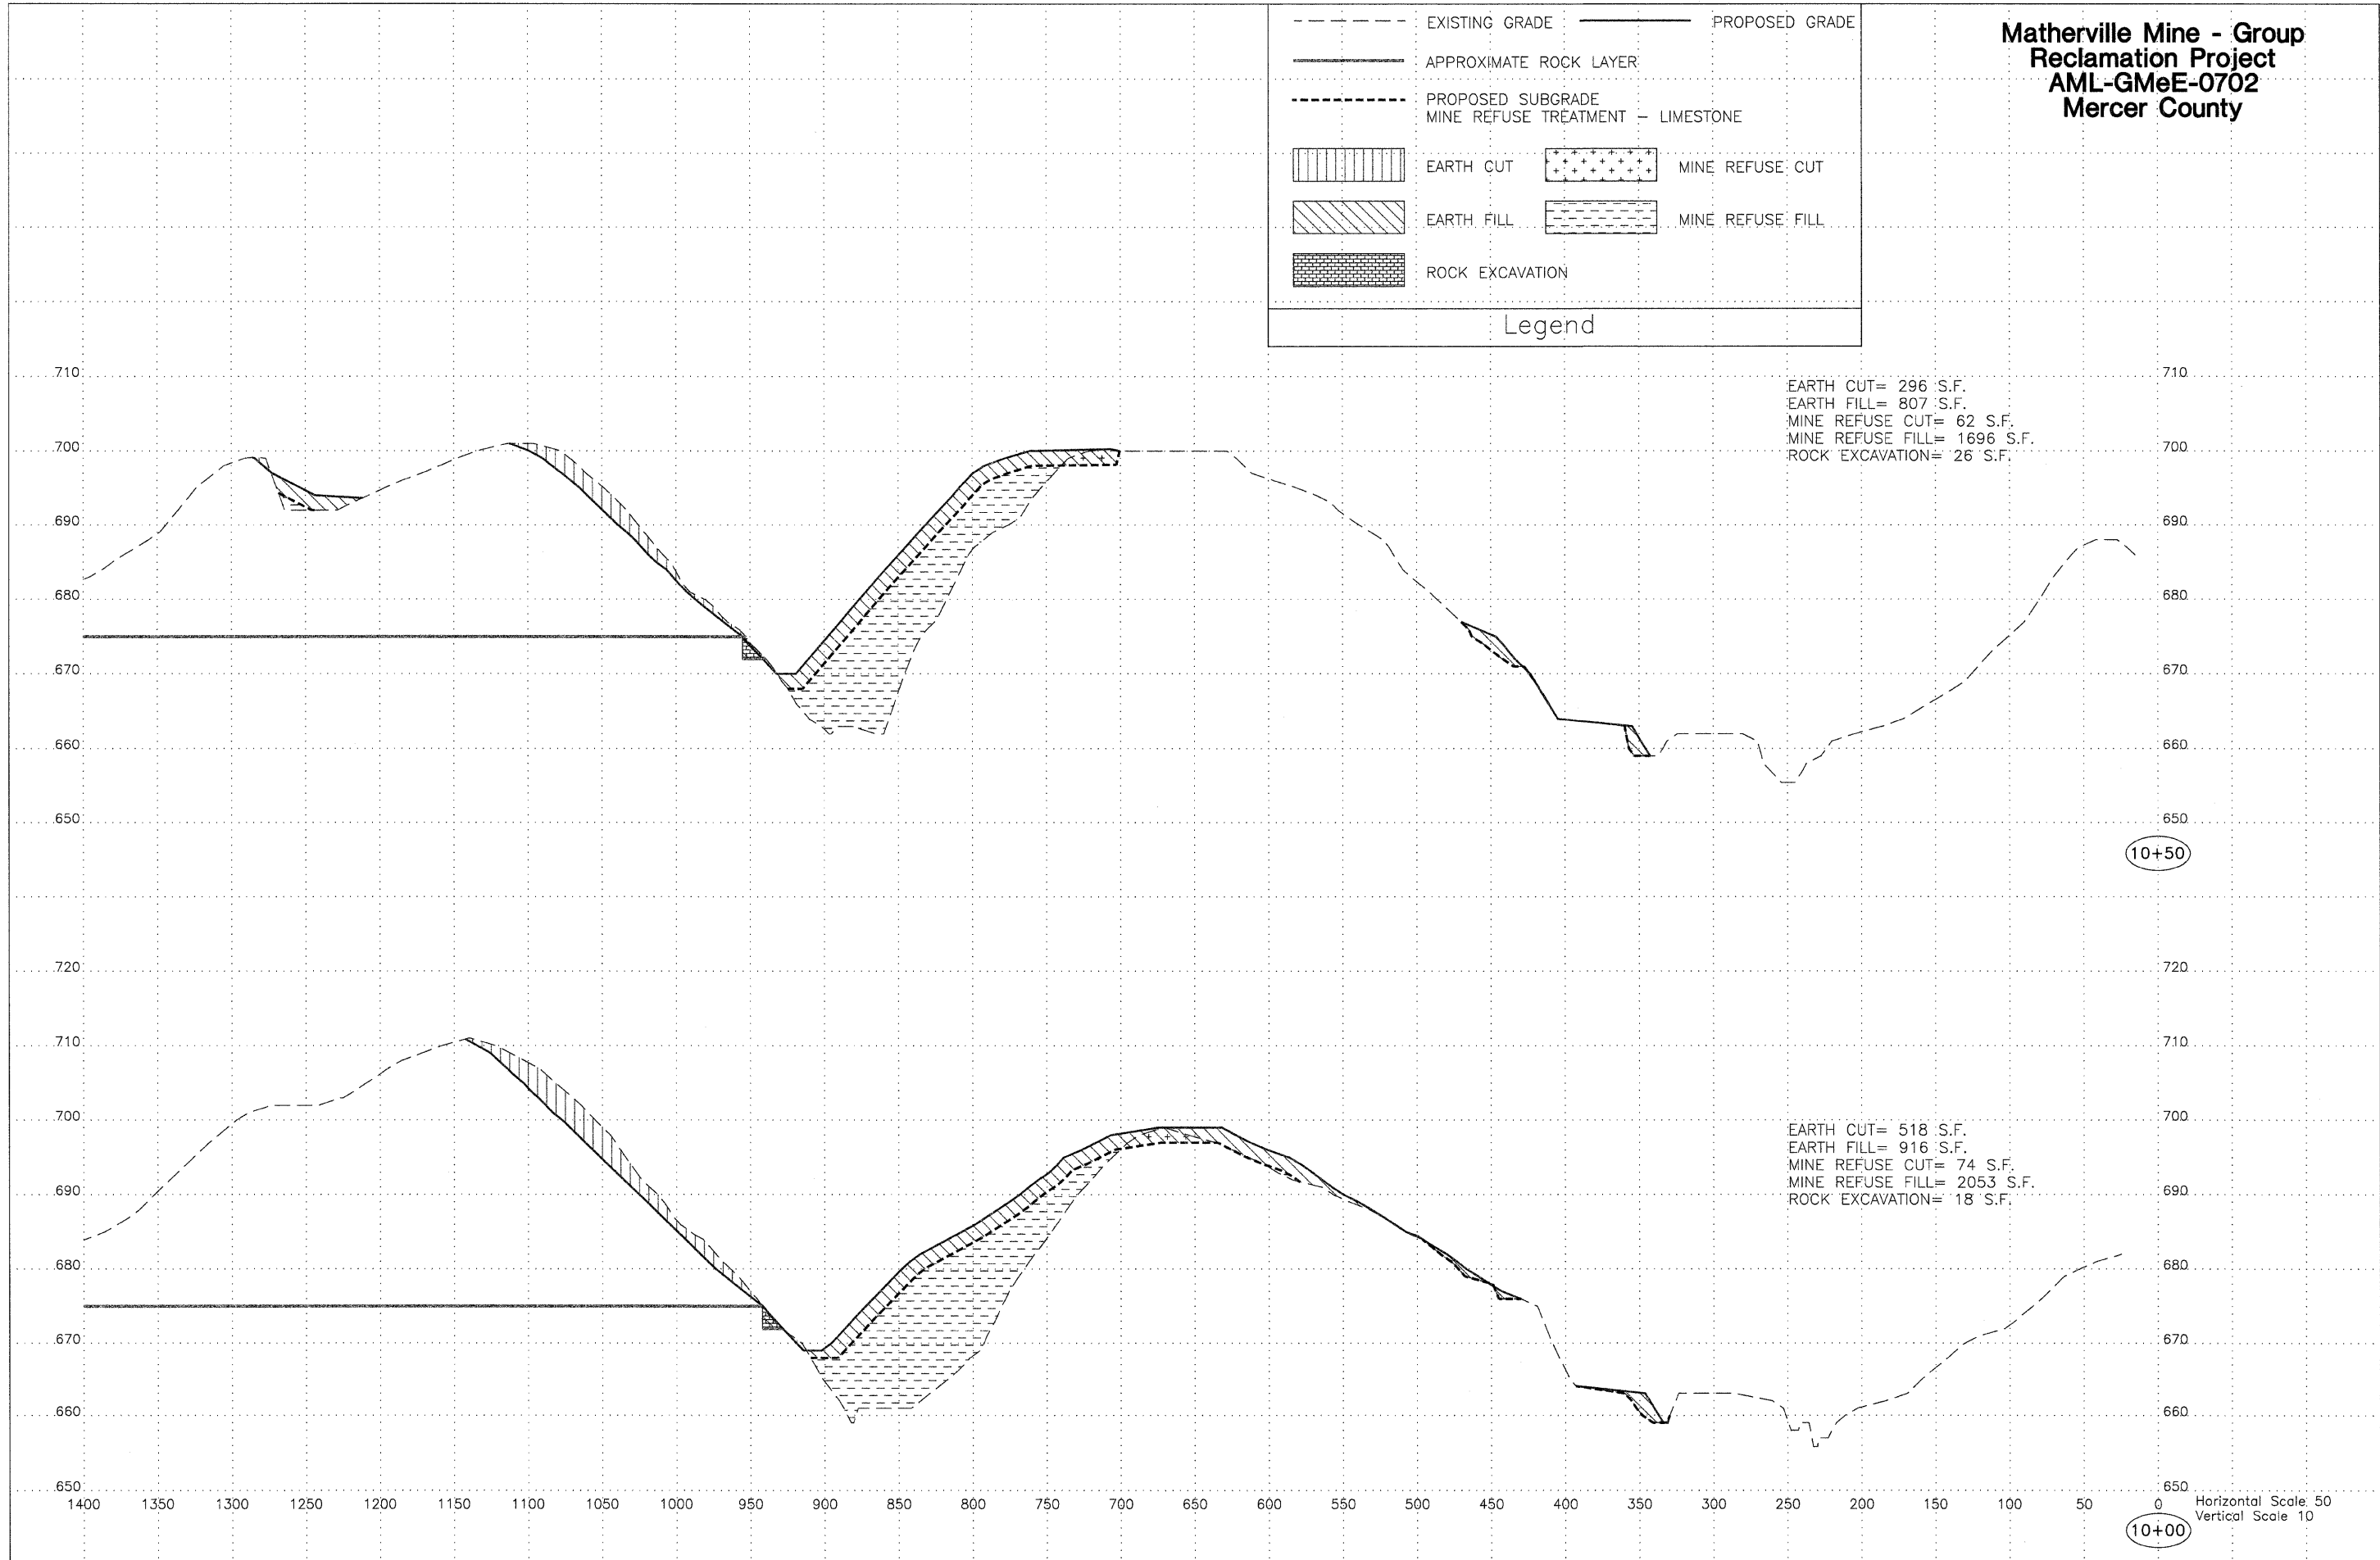

Horizontal Scale: 50  
 Vertical Scale: 10