
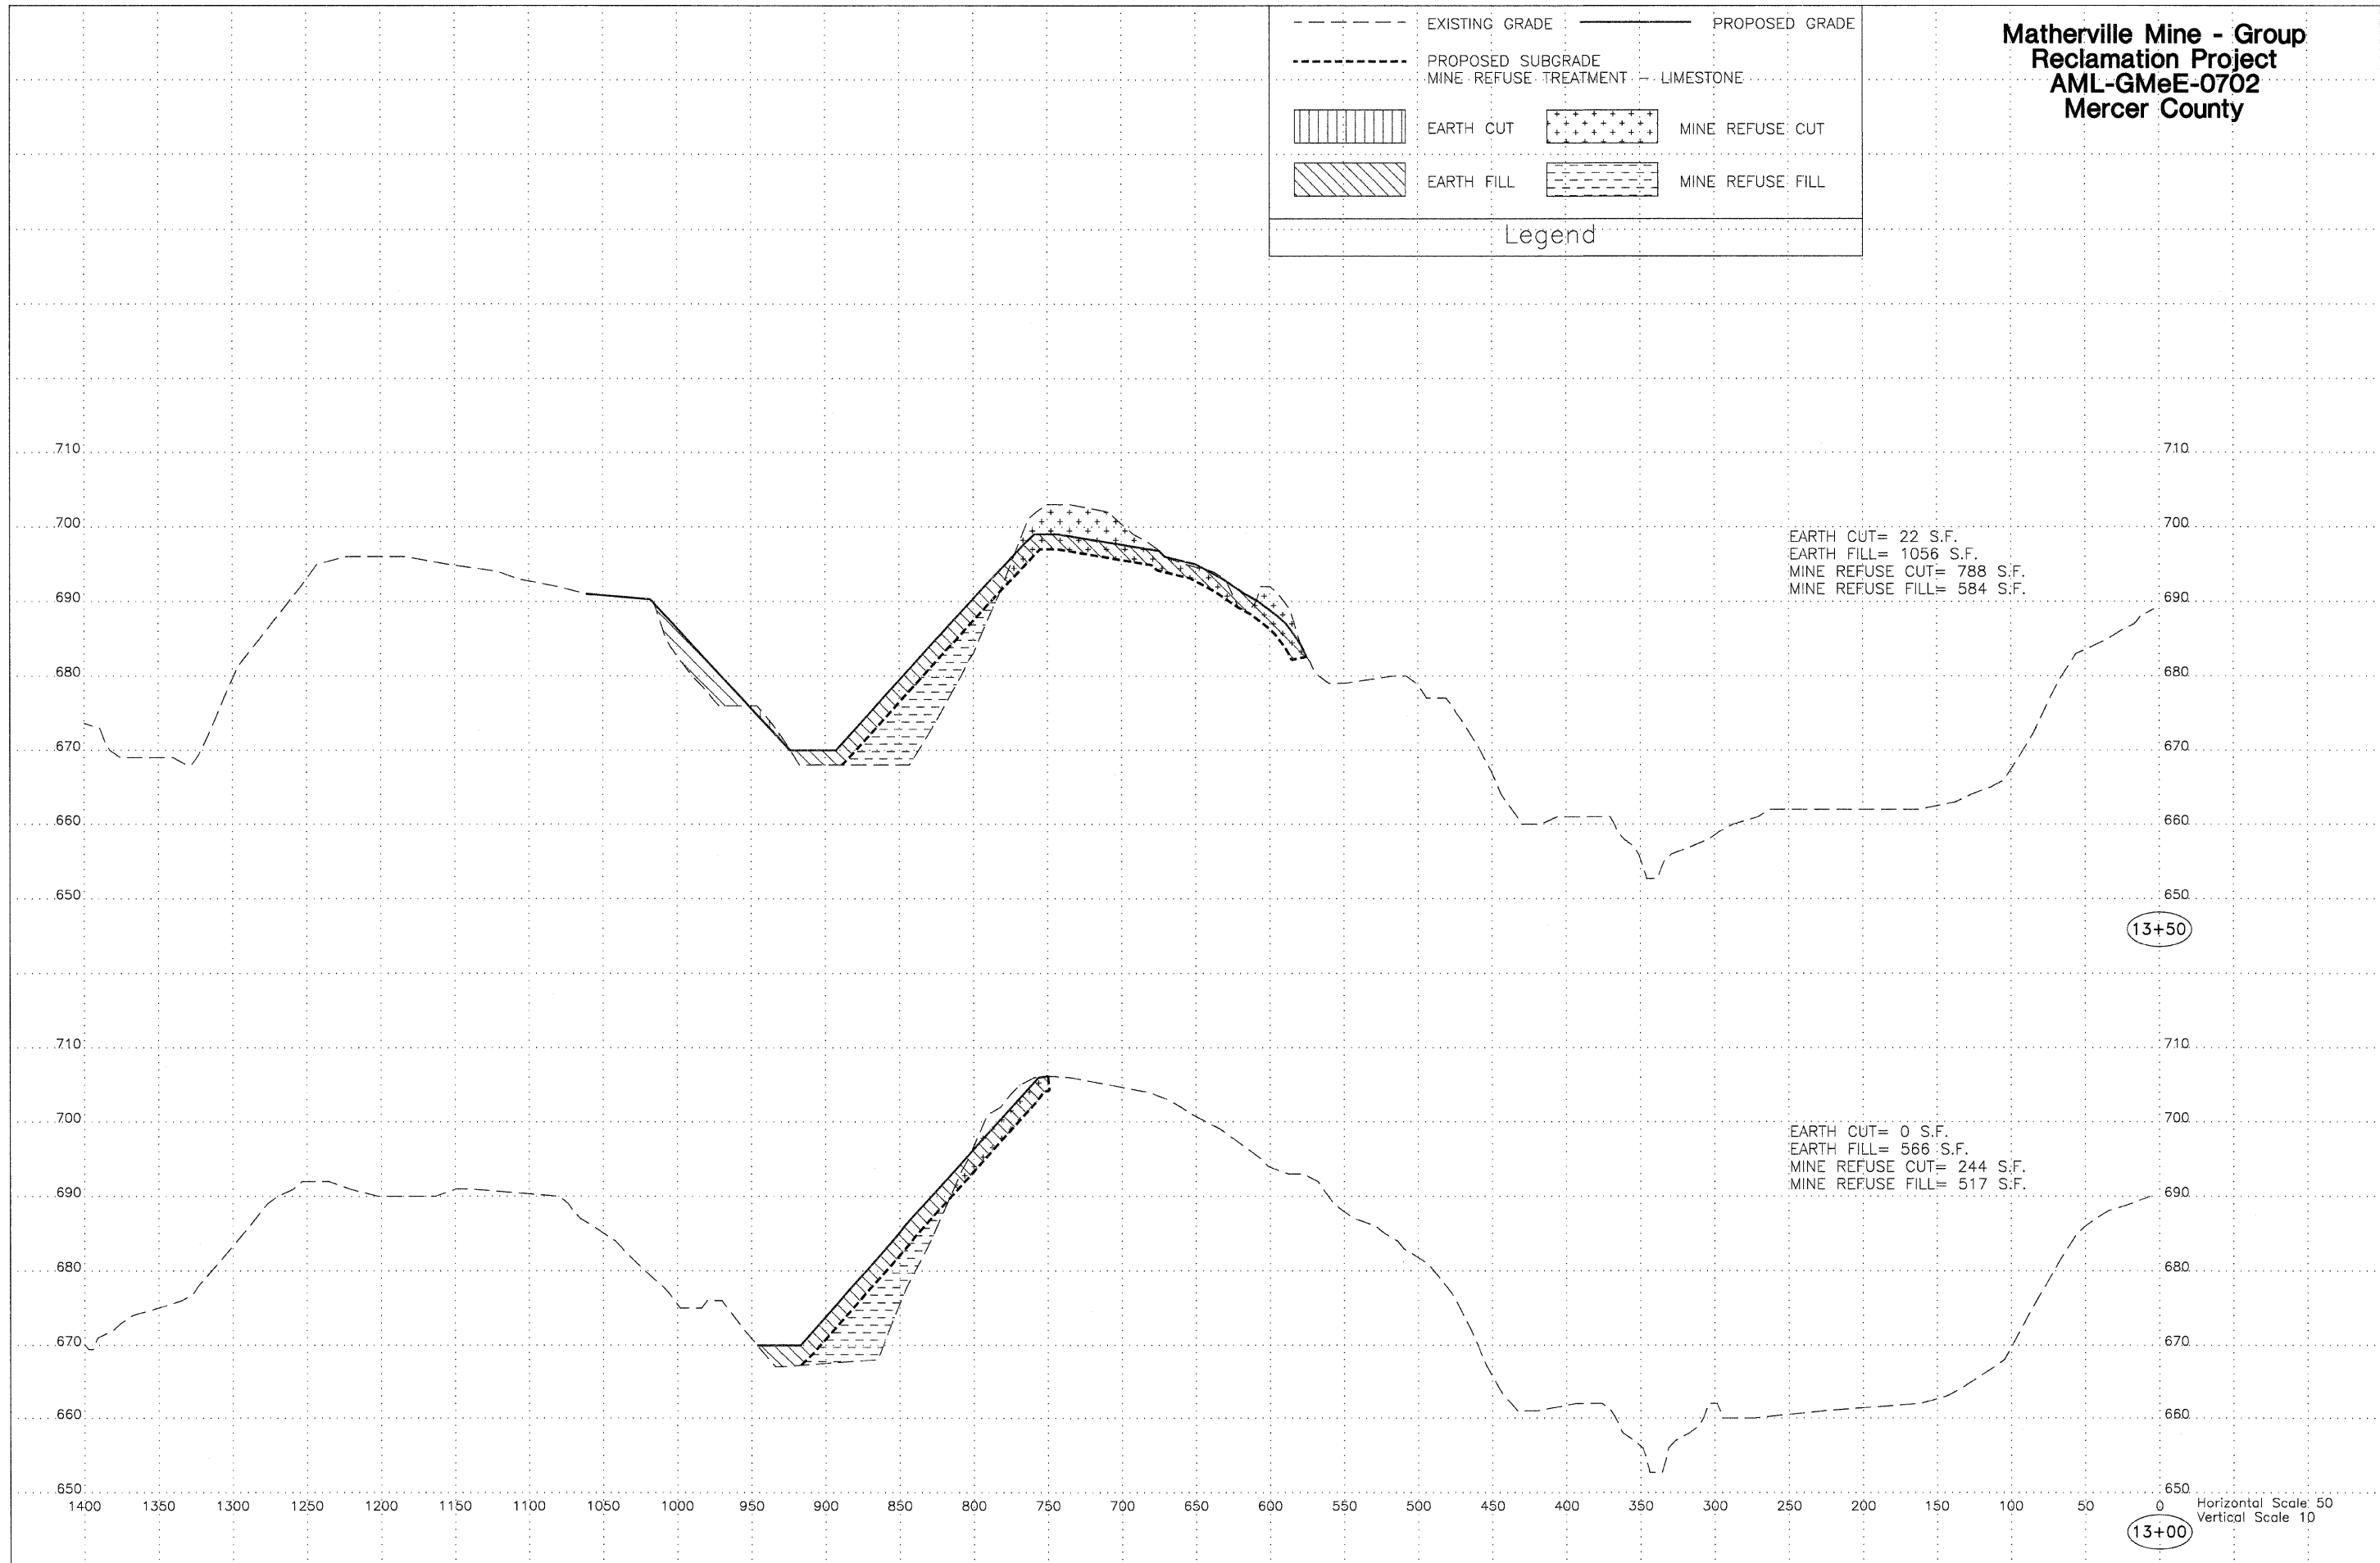


**Matherville Mine - Group  
Reclamation Project  
AML-GMeE-0702  
Mercer County**

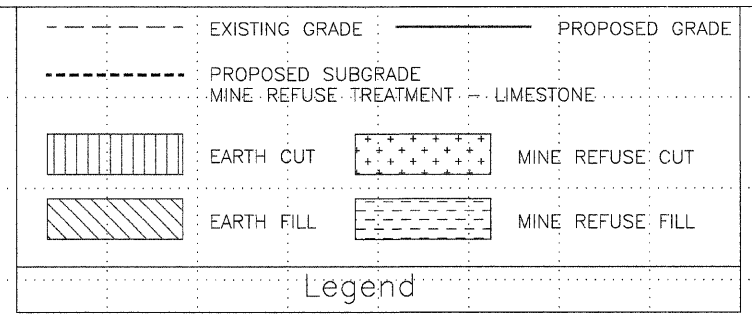

EARTH CUT= 22 S.F.  
EARTH FILL= 1056 S.F.  
MINE REFUSE CUT= 788 S.F.  
MINE REFUSE FILL= 584 S.F.

EARTH CUT= 0 S.F.  
EARTH FILL= 566 S.F.  
MINE REFUSE CUT= 244 S.F.  
MINE REFUSE FILL= 517 S.F.

13+50

13+00

Horizontal Scale 50  
Vertical Scale 10