
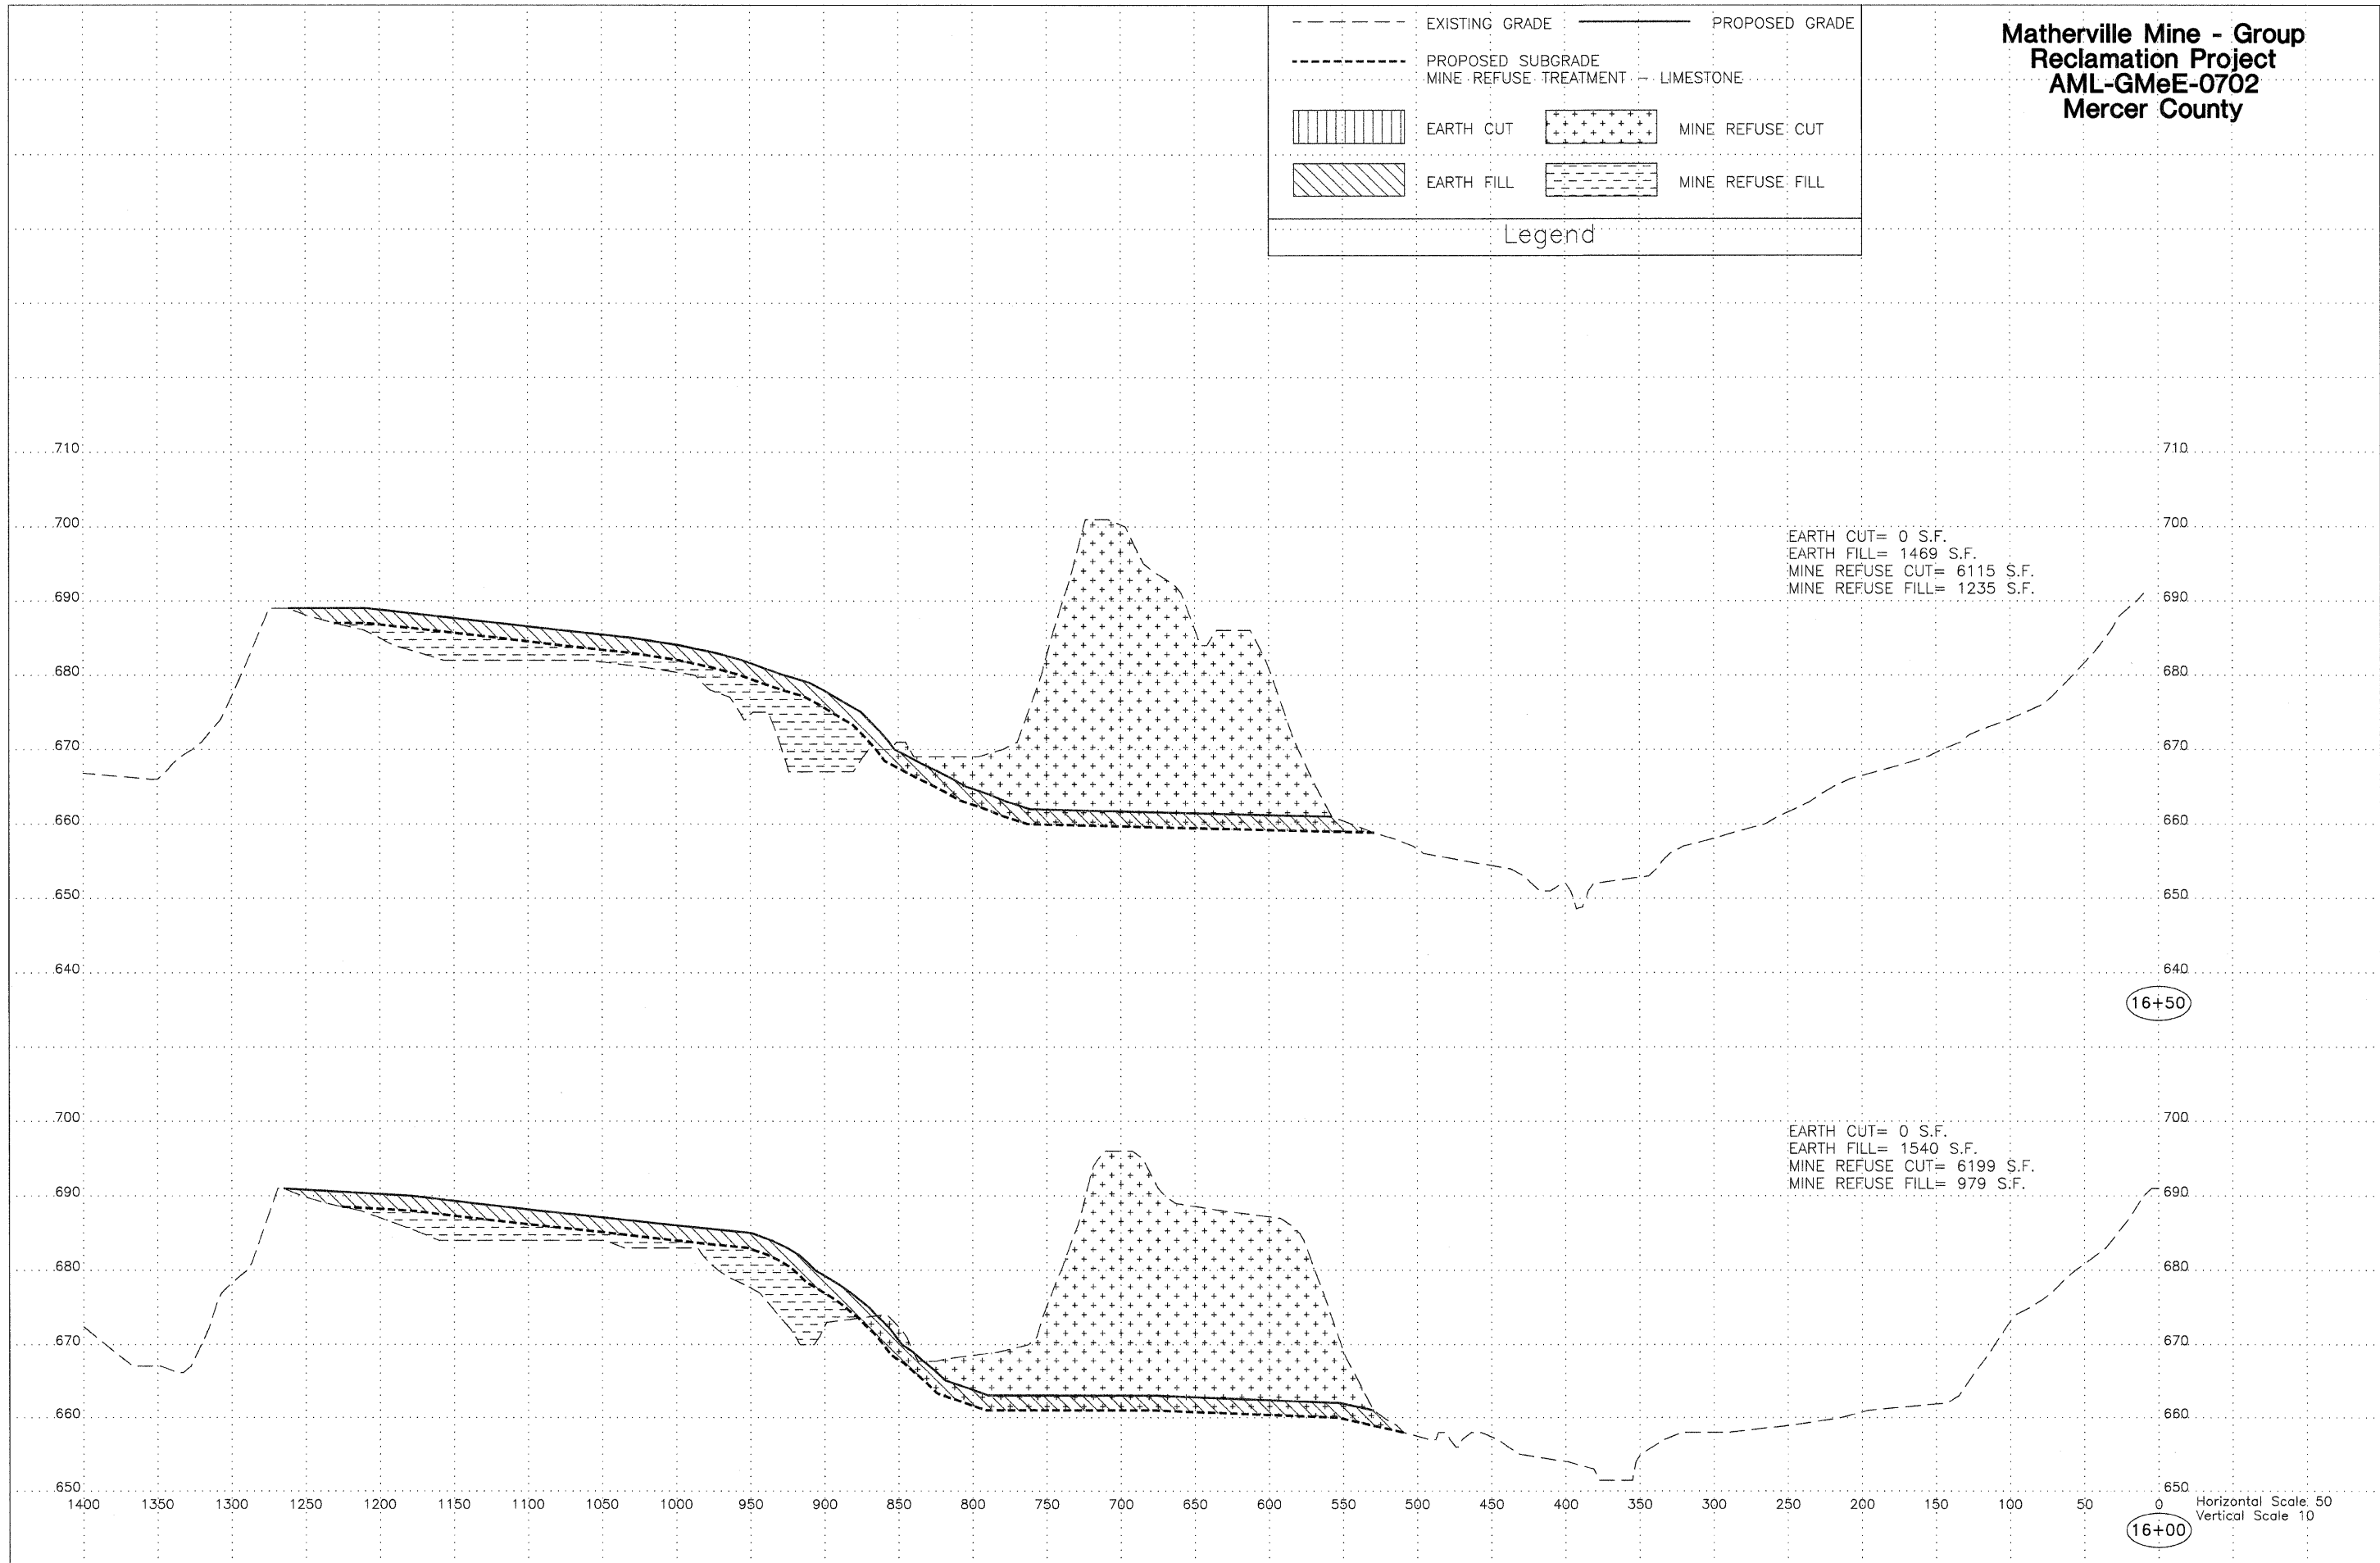


**Matherville Mine - Group  
Reclamation Project  
AML-GMeE-0702  
Mercer County**

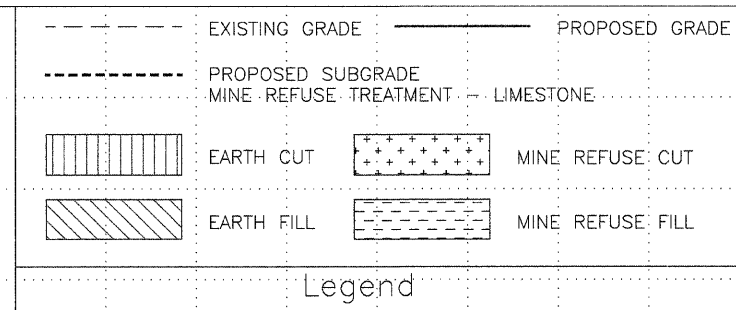

EARTH CUT= 0 S.F.  
EARTH FILL= 1469 S.F.  
MINE REFUSE CUT= 6115 S.F.  
MINE REFUSE FILL= 1235 S.F.

EARTH CUT= 0 S.F.  
EARTH FILL= 1540 S.F.  
MINE REFUSE CUT= 6199 S.F.  
MINE REFUSE FILL= 979 S.F.

16+50

16+00

Horizontal Scale: 50  
Vertical Scale: 10