



**Matherville Mine - Group  
Reclamation Project  
AML-GMeE-0702  
Mercer County**

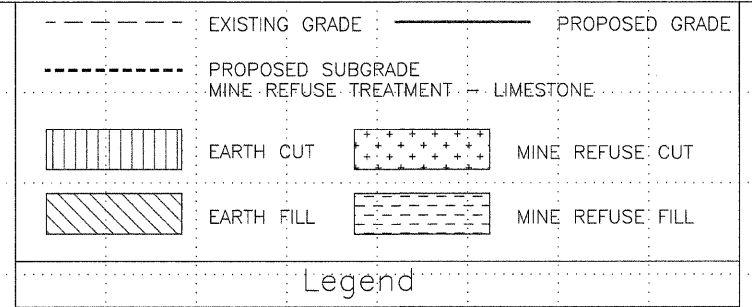

EARTH CUT= 176 S.F.  
EARTH FILL= 1332 S.F.  
MINE REFUSE CUT= 592 S.F.  
MINE REFUSE FILL= 899 S.F.

EARTH CUT= 0 S.F.  
EARTH FILL= 1415 S.F.  
MINE REFUSE CUT= 2376 S.F.  
MINE REFUSE FILL= 1094 S.F.

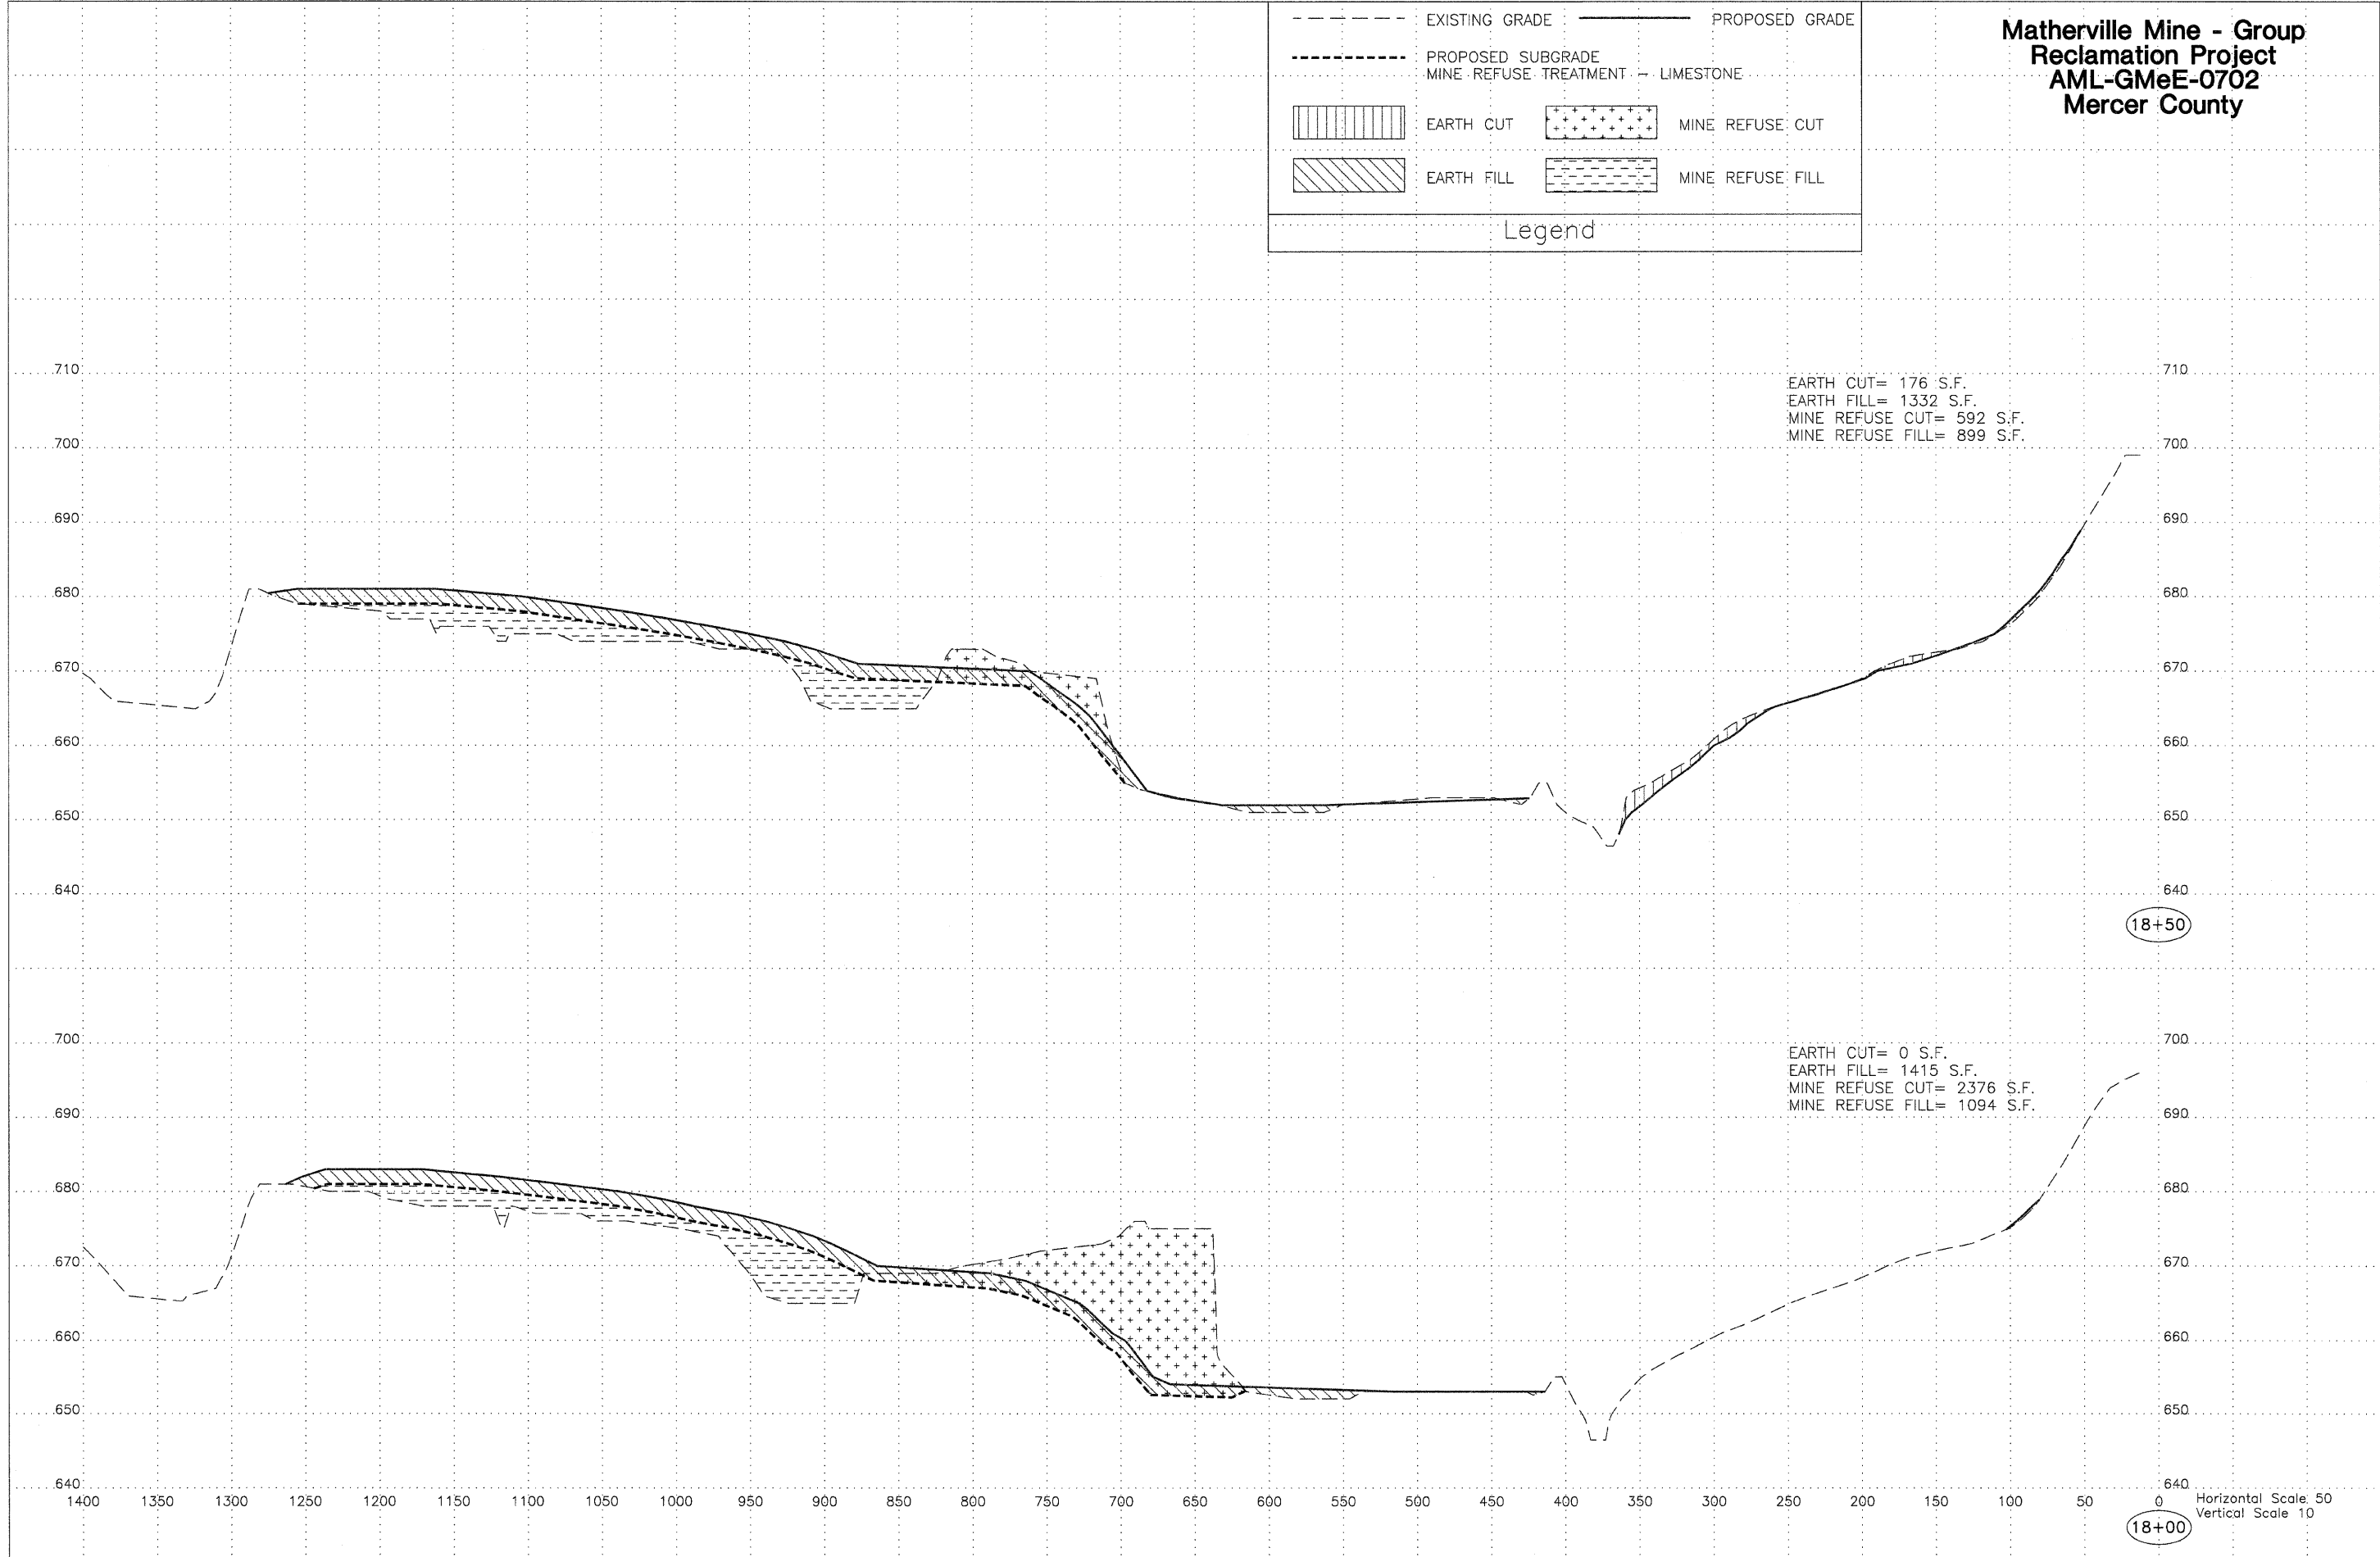

18+50

18+00