



**Matherville Mine - Group  
Reclamation Project  
AML-GMeE-0702  
Mercer County**

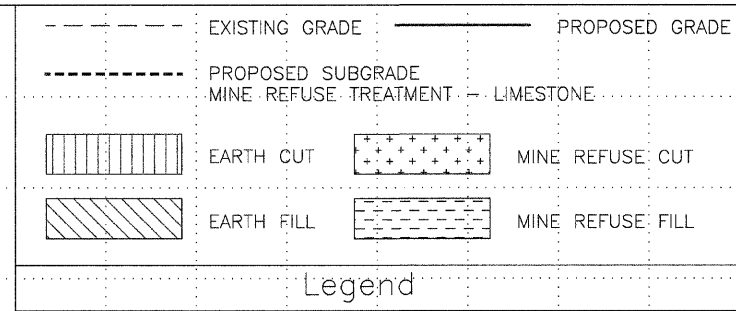

EARTH CUT= 0 S.F.  
EARTH FILL= 1063 S.F.  
MINE REFUSE CUT= 37 S.F.  
MINE REFUSE FILL= 1357 S.F.

EARTH CUT= 0 S.F.  
EARTH FILL= 1177 S.F.  
MINE REFUSE CUT= 809 S.F.  
MINE REFUSE FILL= 1516 S.F.

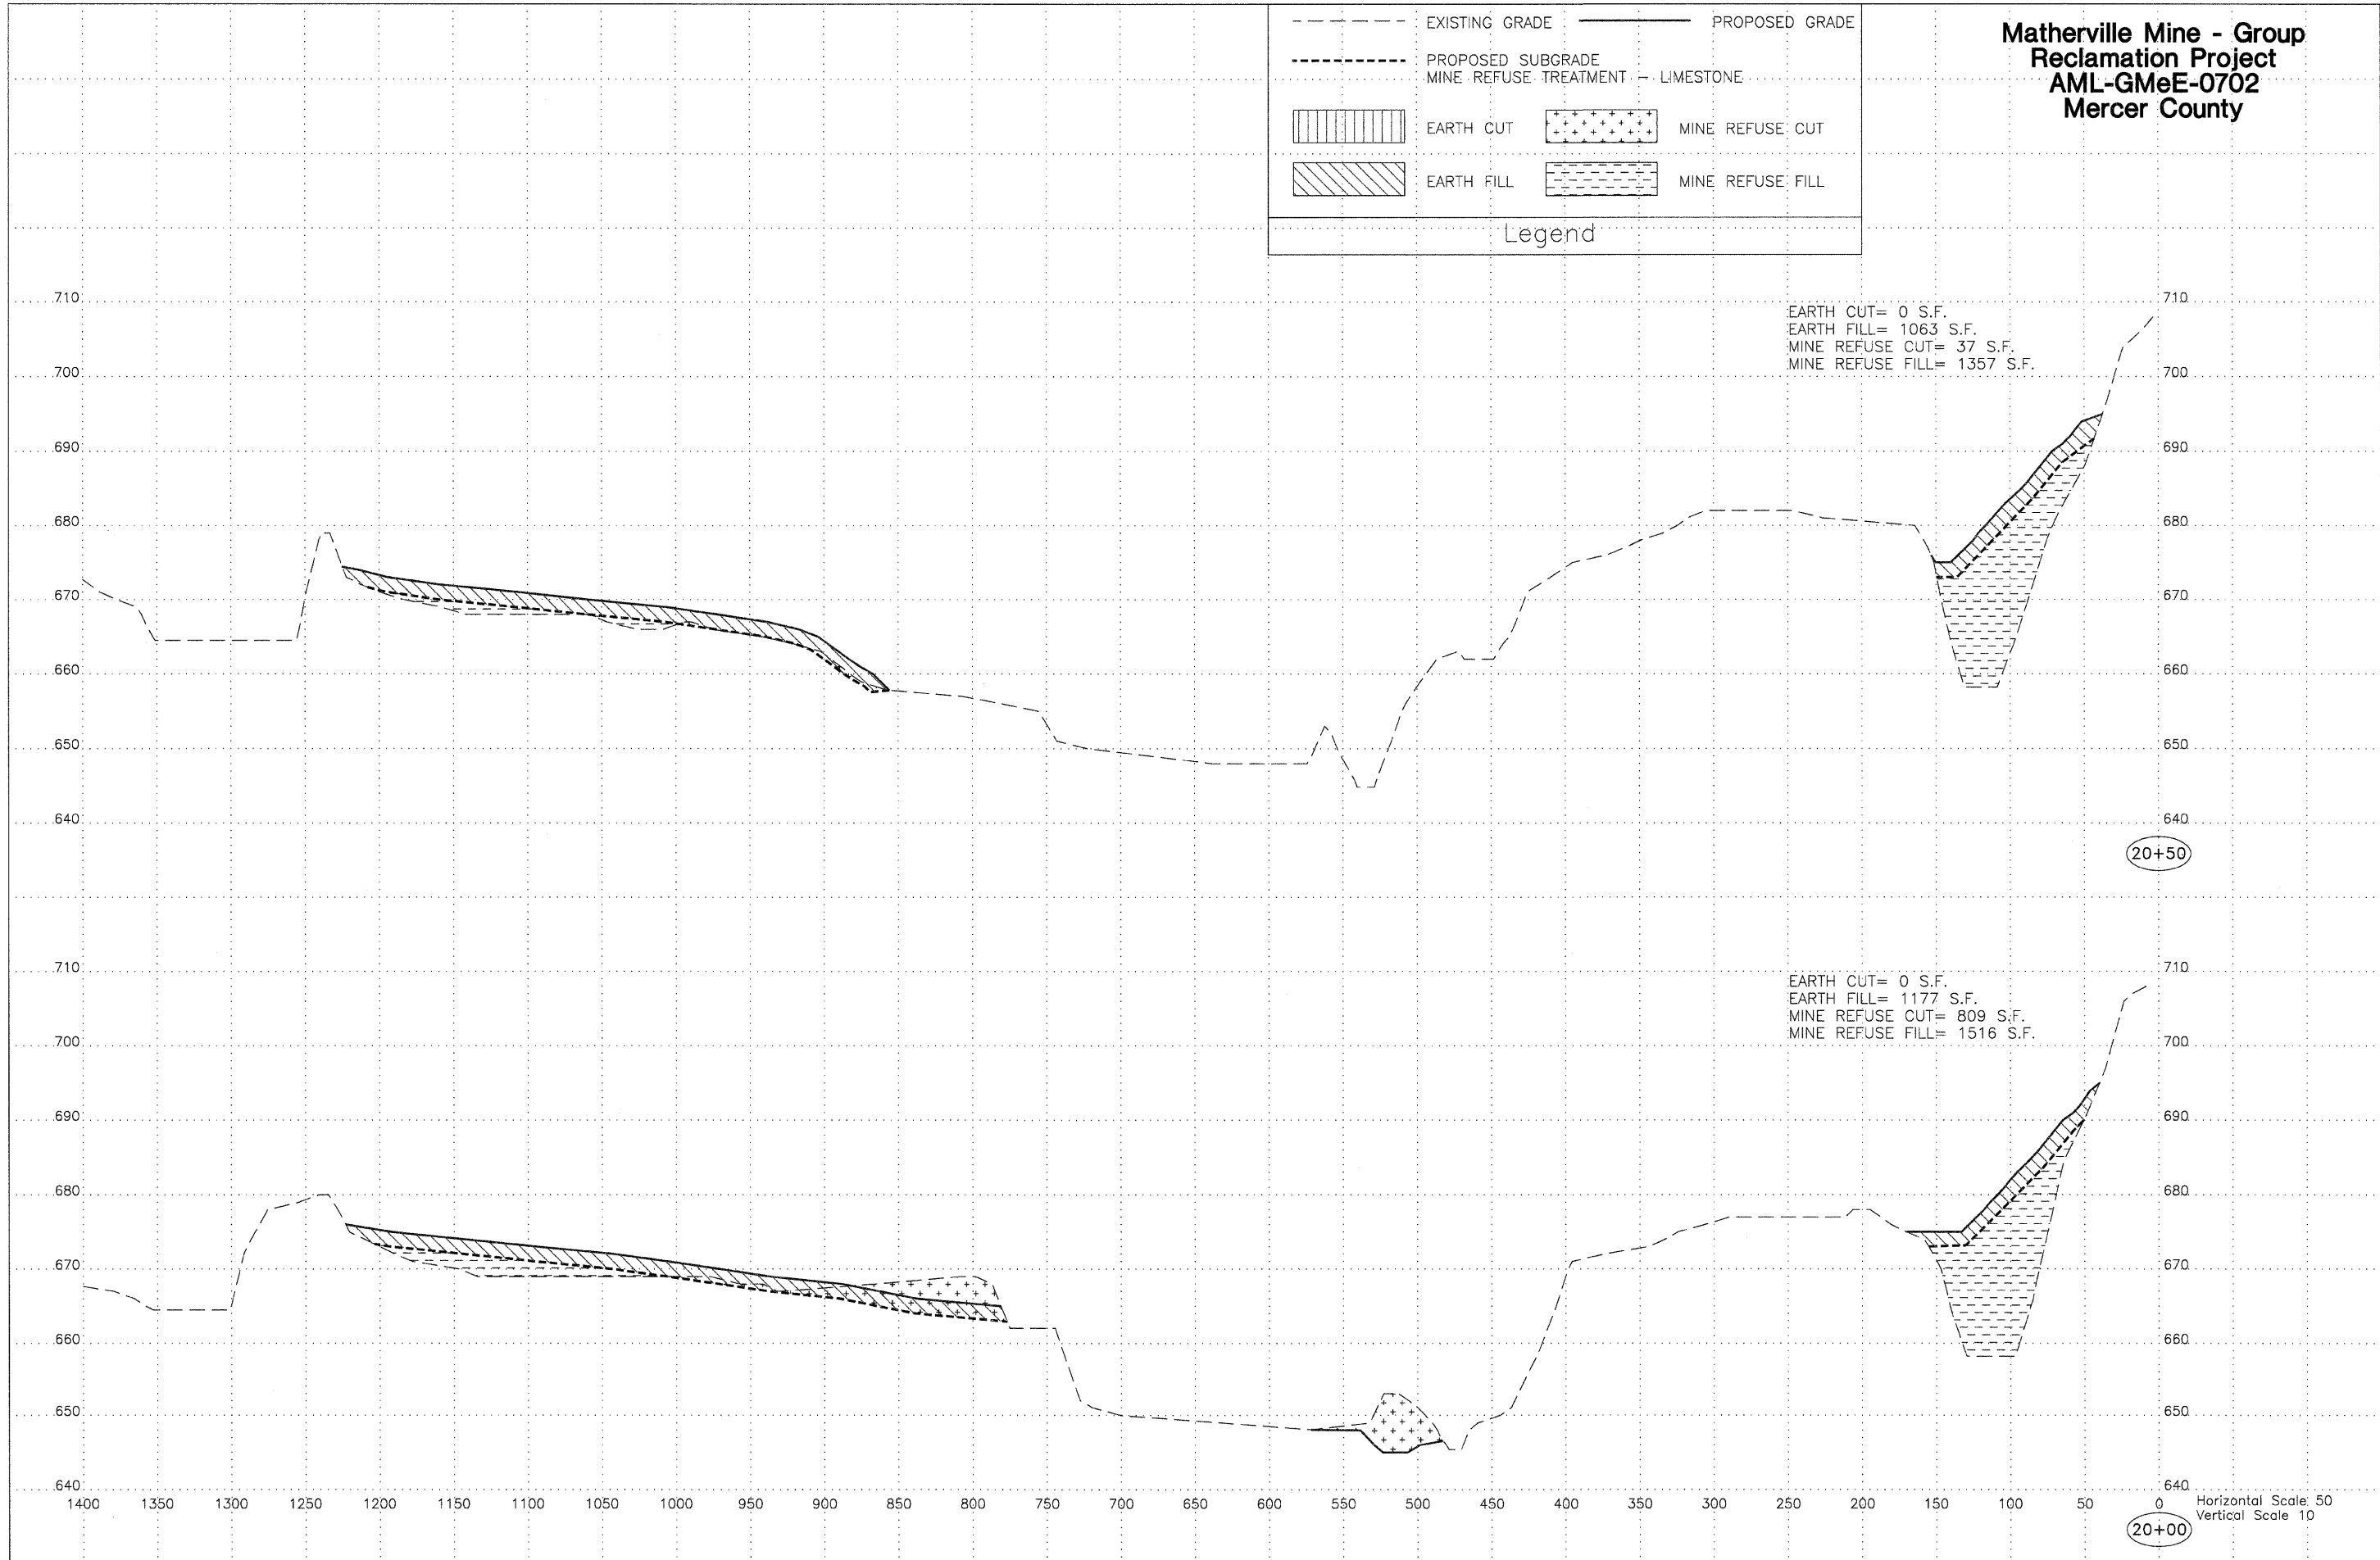

20+50

20+00

Horizontal Scale: 50  
Vertical Scale: 10