


DATE \_\_\_\_\_ BY \_\_\_\_\_  
 ORIGINAL SURVEY \_\_\_\_\_  
 CHECKED \_\_\_\_\_  
 PLOTTED \_\_\_\_\_  
 TEMPLATE \_\_\_\_\_  
 NOTE BOOK \_\_\_\_\_  
 AREAS CHECKED \_\_\_\_\_  
 NO. \_\_\_\_\_

DATE \_\_\_\_\_ BY \_\_\_\_\_  
 ORIGINAL SURVEY \_\_\_\_\_  
 CHECKED \_\_\_\_\_  
 PLOTTED \_\_\_\_\_  
 TEMPLATE \_\_\_\_\_  
 NOTE BOOK \_\_\_\_\_  
 AREAS CHECKED \_\_\_\_\_  
 NO. \_\_\_\_\_

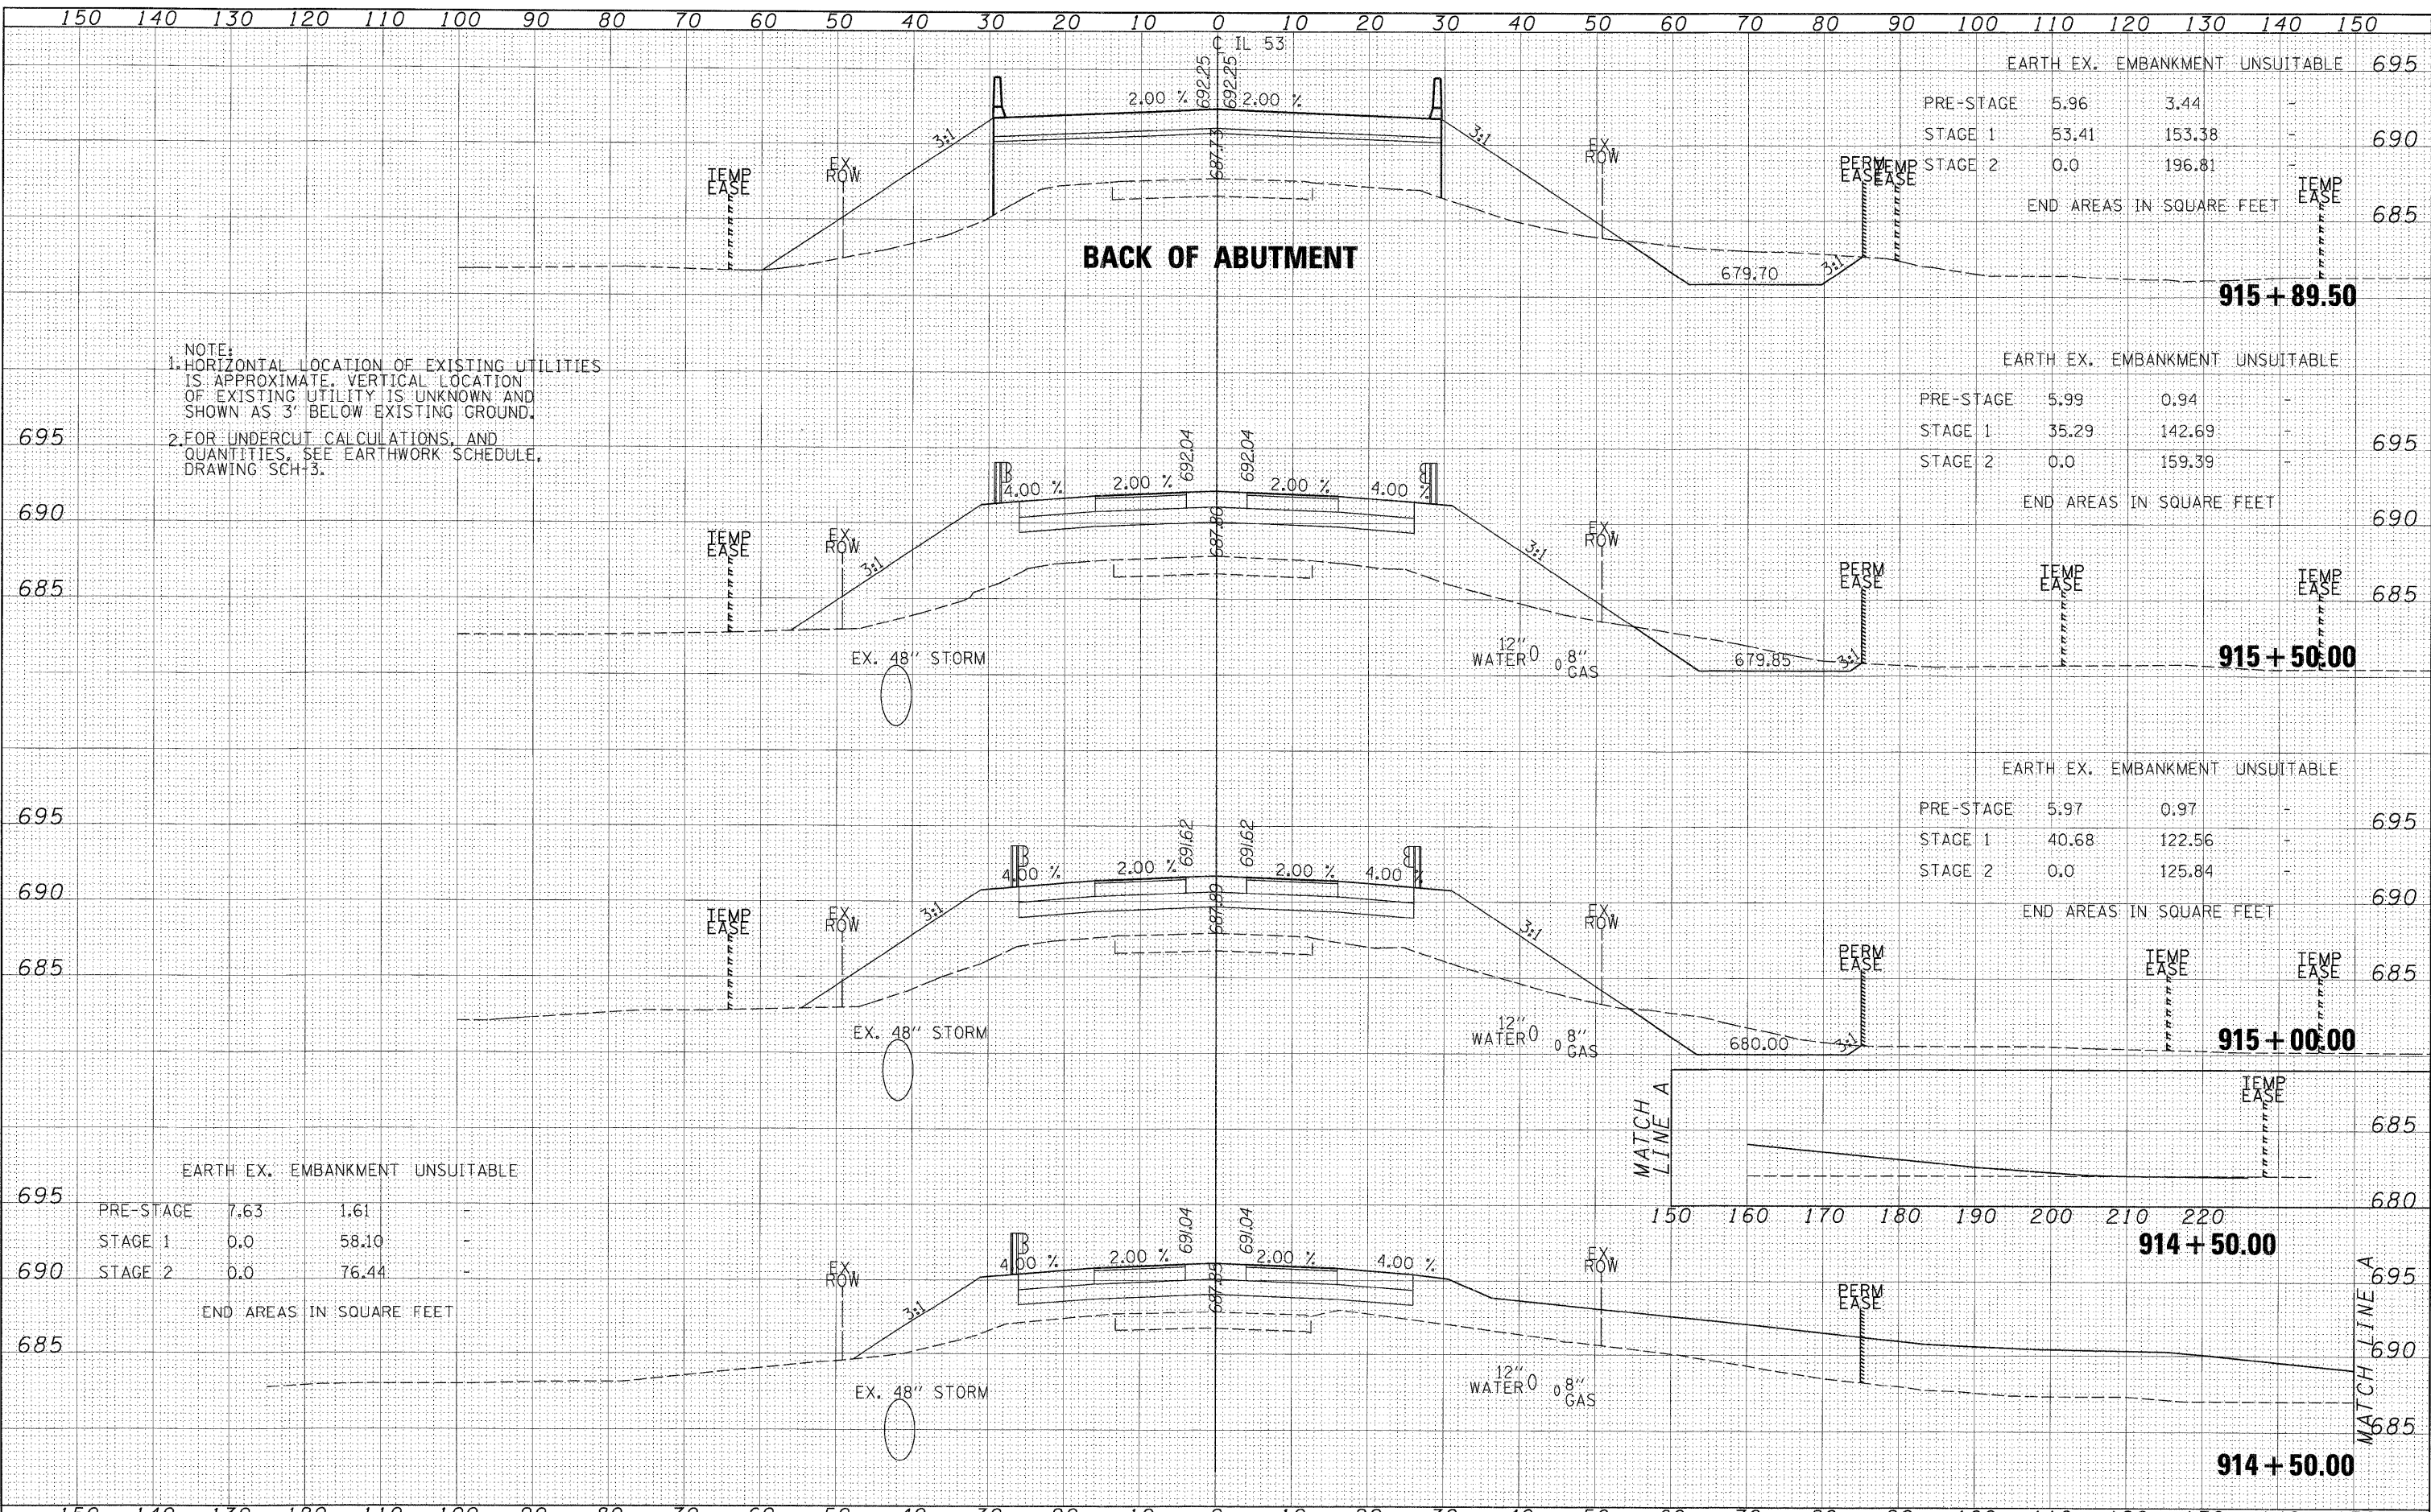

NOTE:  
 1. HORIZONTAL LOCATION OF EXISTING UTILITIES IS APPROXIMATE. VERTICAL LOCATION OF EXISTING UTILITY IS UNKNOWN AND SHOWN AS 3' BELOW EXISTING GROUND.  
 2. FOR UNDERCUT CALCULATIONS, AND QUANTITIES, SEE EARTHWORK SCHEDULE, DRAWING SCH-3.

EARTH EX. EMBANKMENT UNSUITABLE	695
PRE-STAGE	5.96 3.44
STAGE 1	53.41 153.38
STAGE 2	0.0 196.81
END AREAS IN SQUARE FEET	685

EARTH EX. EMBANKMENT UNSUITABLE	695
PRE-STAGE	5.99 0.94
STAGE 1	35.29 142.69
STAGE 2	0.0 159.39
END AREAS IN SQUARE FEET	690

EARTH EX. EMBANKMENT UNSUITABLE	695
PRE-STAGE	5.97 0.97
STAGE 1	40.68 122.56
STAGE 2	0.0 125.84
END AREAS IN SQUARE FEET	690

EARTH EX. EMBANKMENT UNSUITABLE	695
PRE-STAGE	7.63 1.61
STAGE 1	0.0 58.10
STAGE 2	0.0 76.44
END AREAS IN SQUARE FEET	690