


FINAL SURVEY PLOTTED DATE
 NOTE BOOK TEMPLATE BY
 AREAS CHECKED

ORIGINAL SURVEY PLOTTED DATE
 NOTE BOOK TEMPLATE BY
 AREAS CHECKED

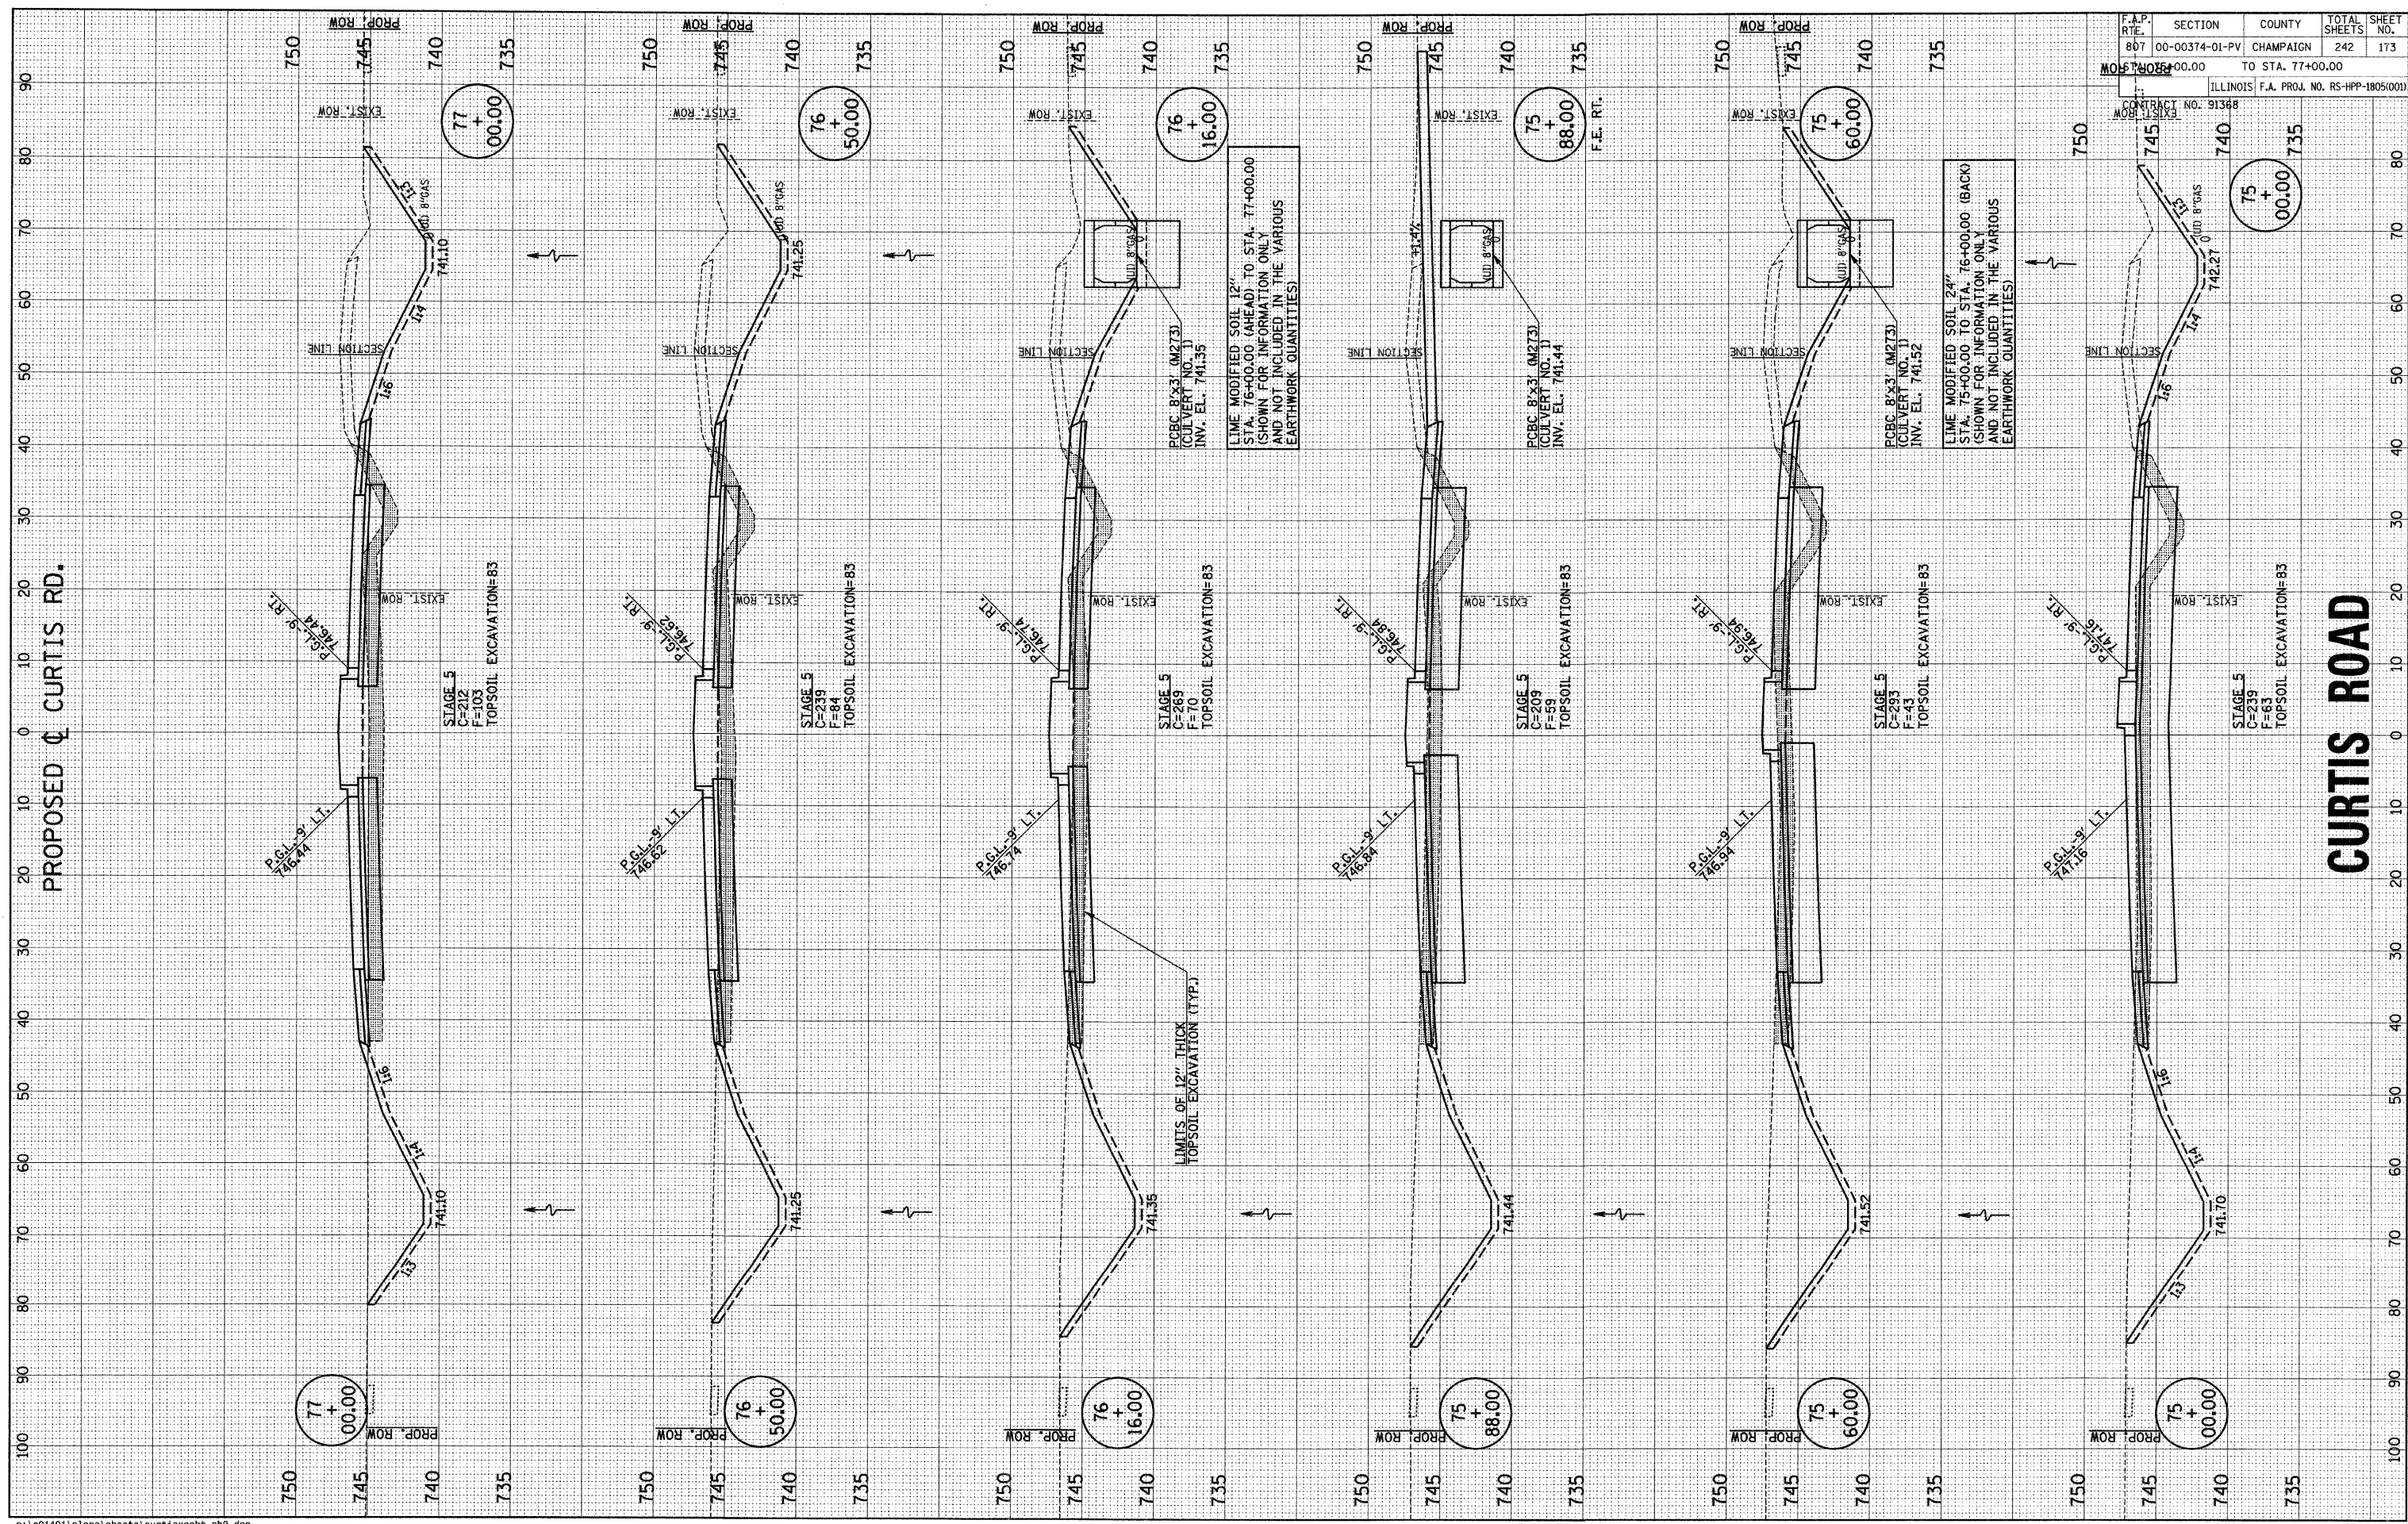

F.A.P. RITE	SECTION	COUNTY	TOTAL SHEETS
807	00-00374-01-PV	CHAMPAIGN	242
TO STA. 77+00.00		ILLINOIS F.A. PROJ. NO. RS-HPP-1805(00)	173
CONTRACT NO. 91368			