


FINISHED SURVEY	BY	DATE
PLOTTED		
TEMPLATE		
NOTE BOOK		
AREAS CHECKED		
NO.		

ORIGINAL SURVEY	BY	DATE
PLOTTED		
TEMPLATE		
NOTE BOOK		
AREAS CHECKED		
NO.		

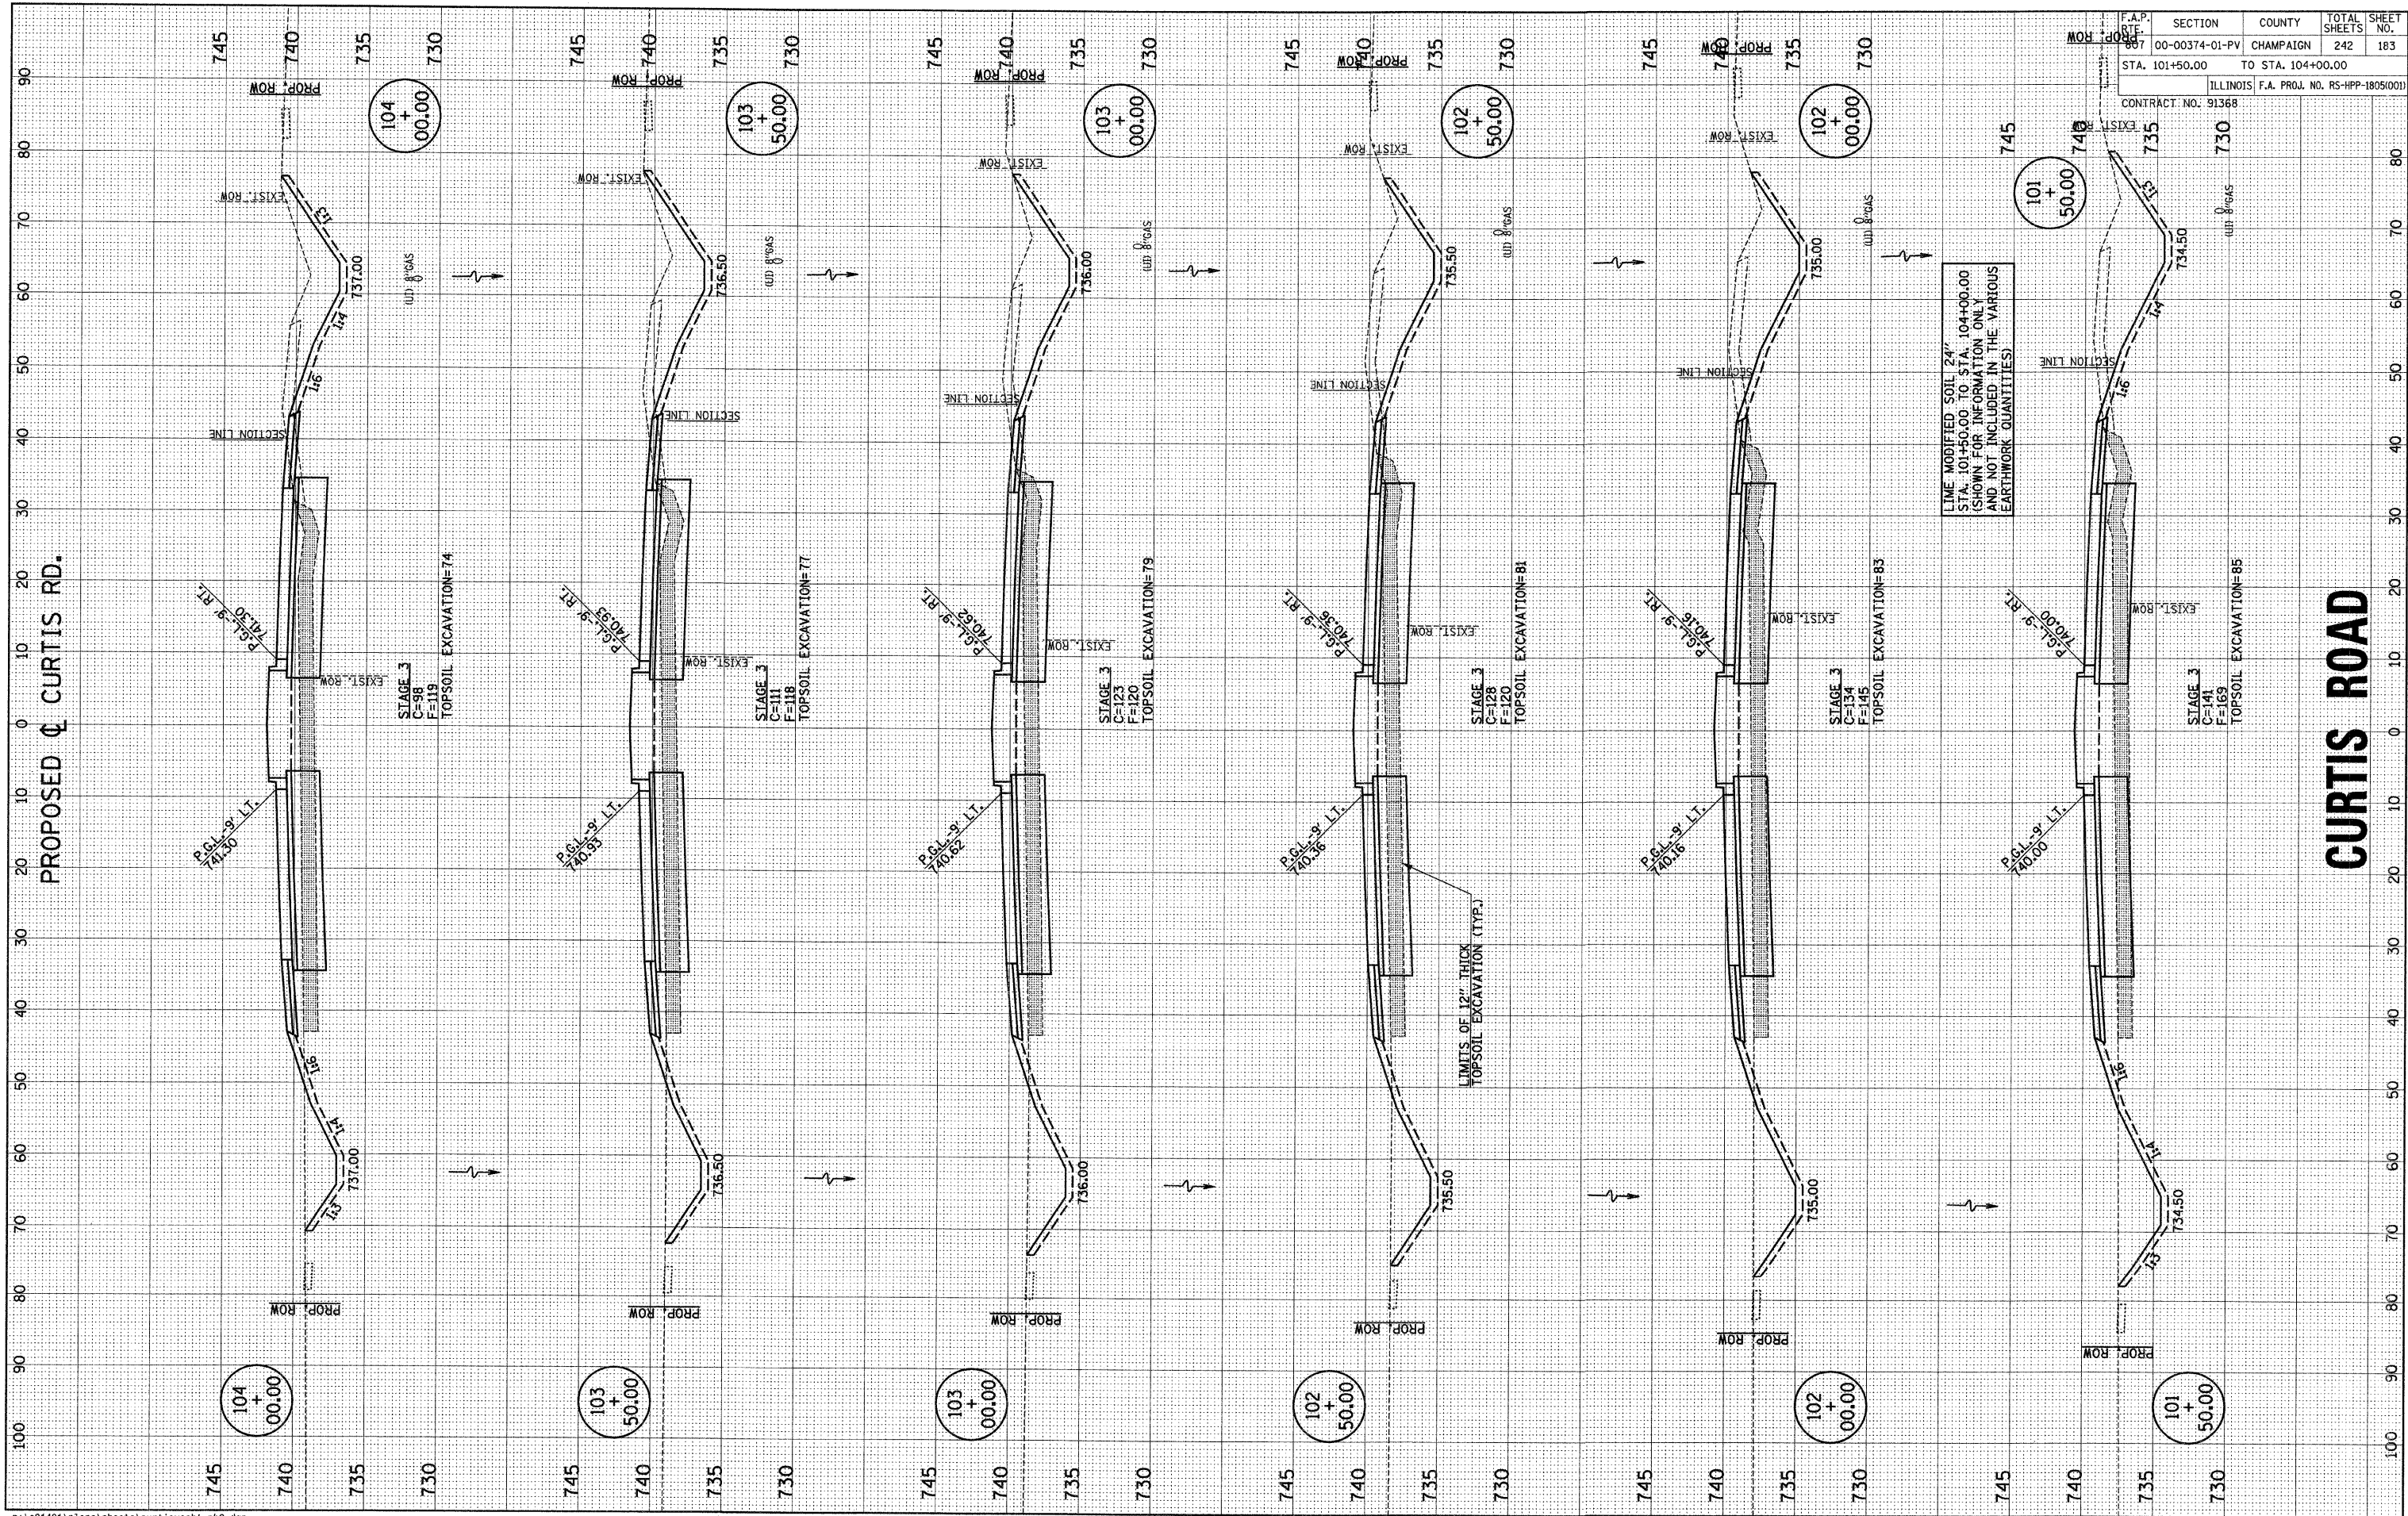

F.A.P. 0007	SECTION 00-00374-01-PV	COUNTY CHAMPAIGN	TOTAL SHEETS 242	SHEET NO. 183
STA. 101+50.00		TO STA. 104+00.00		
ILLINOIS F.A. PROJ. NO. RS-HPP-1805(001)				
CONTRACT NO. 91368				

p:\c01401\plans\sheet\curtisxsht-ph2.dgn
10/3/2008 8:08:27 AM