
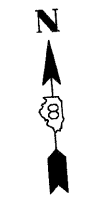
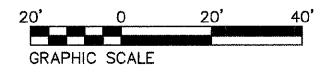
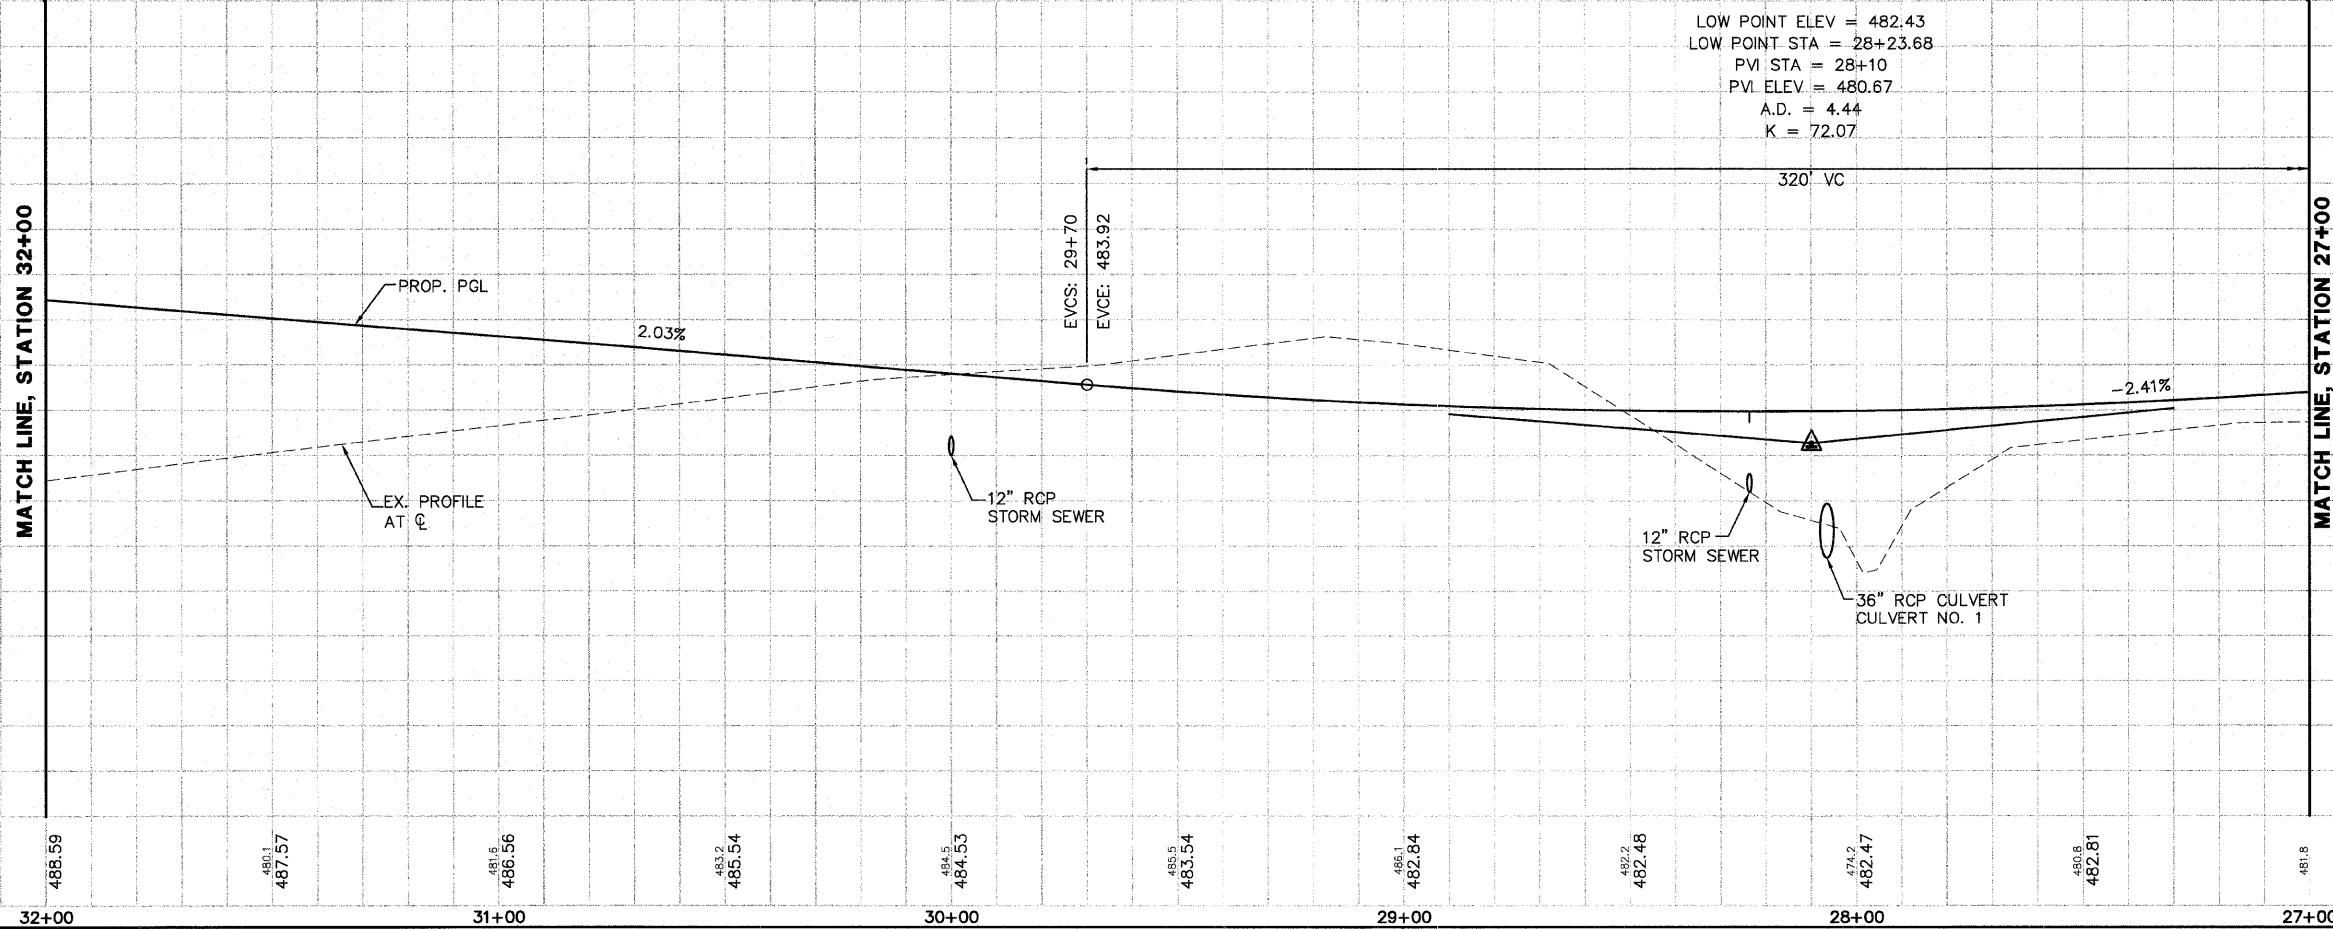


PROP. ROUTE	SECTION	COUNTY	TOTAL SHEETS	SHEET NO.
05-00016-03-BR		MADISON	129	12
STA. 27+00		TO STA.	32+00	
CONTRACT NO.: 97351				



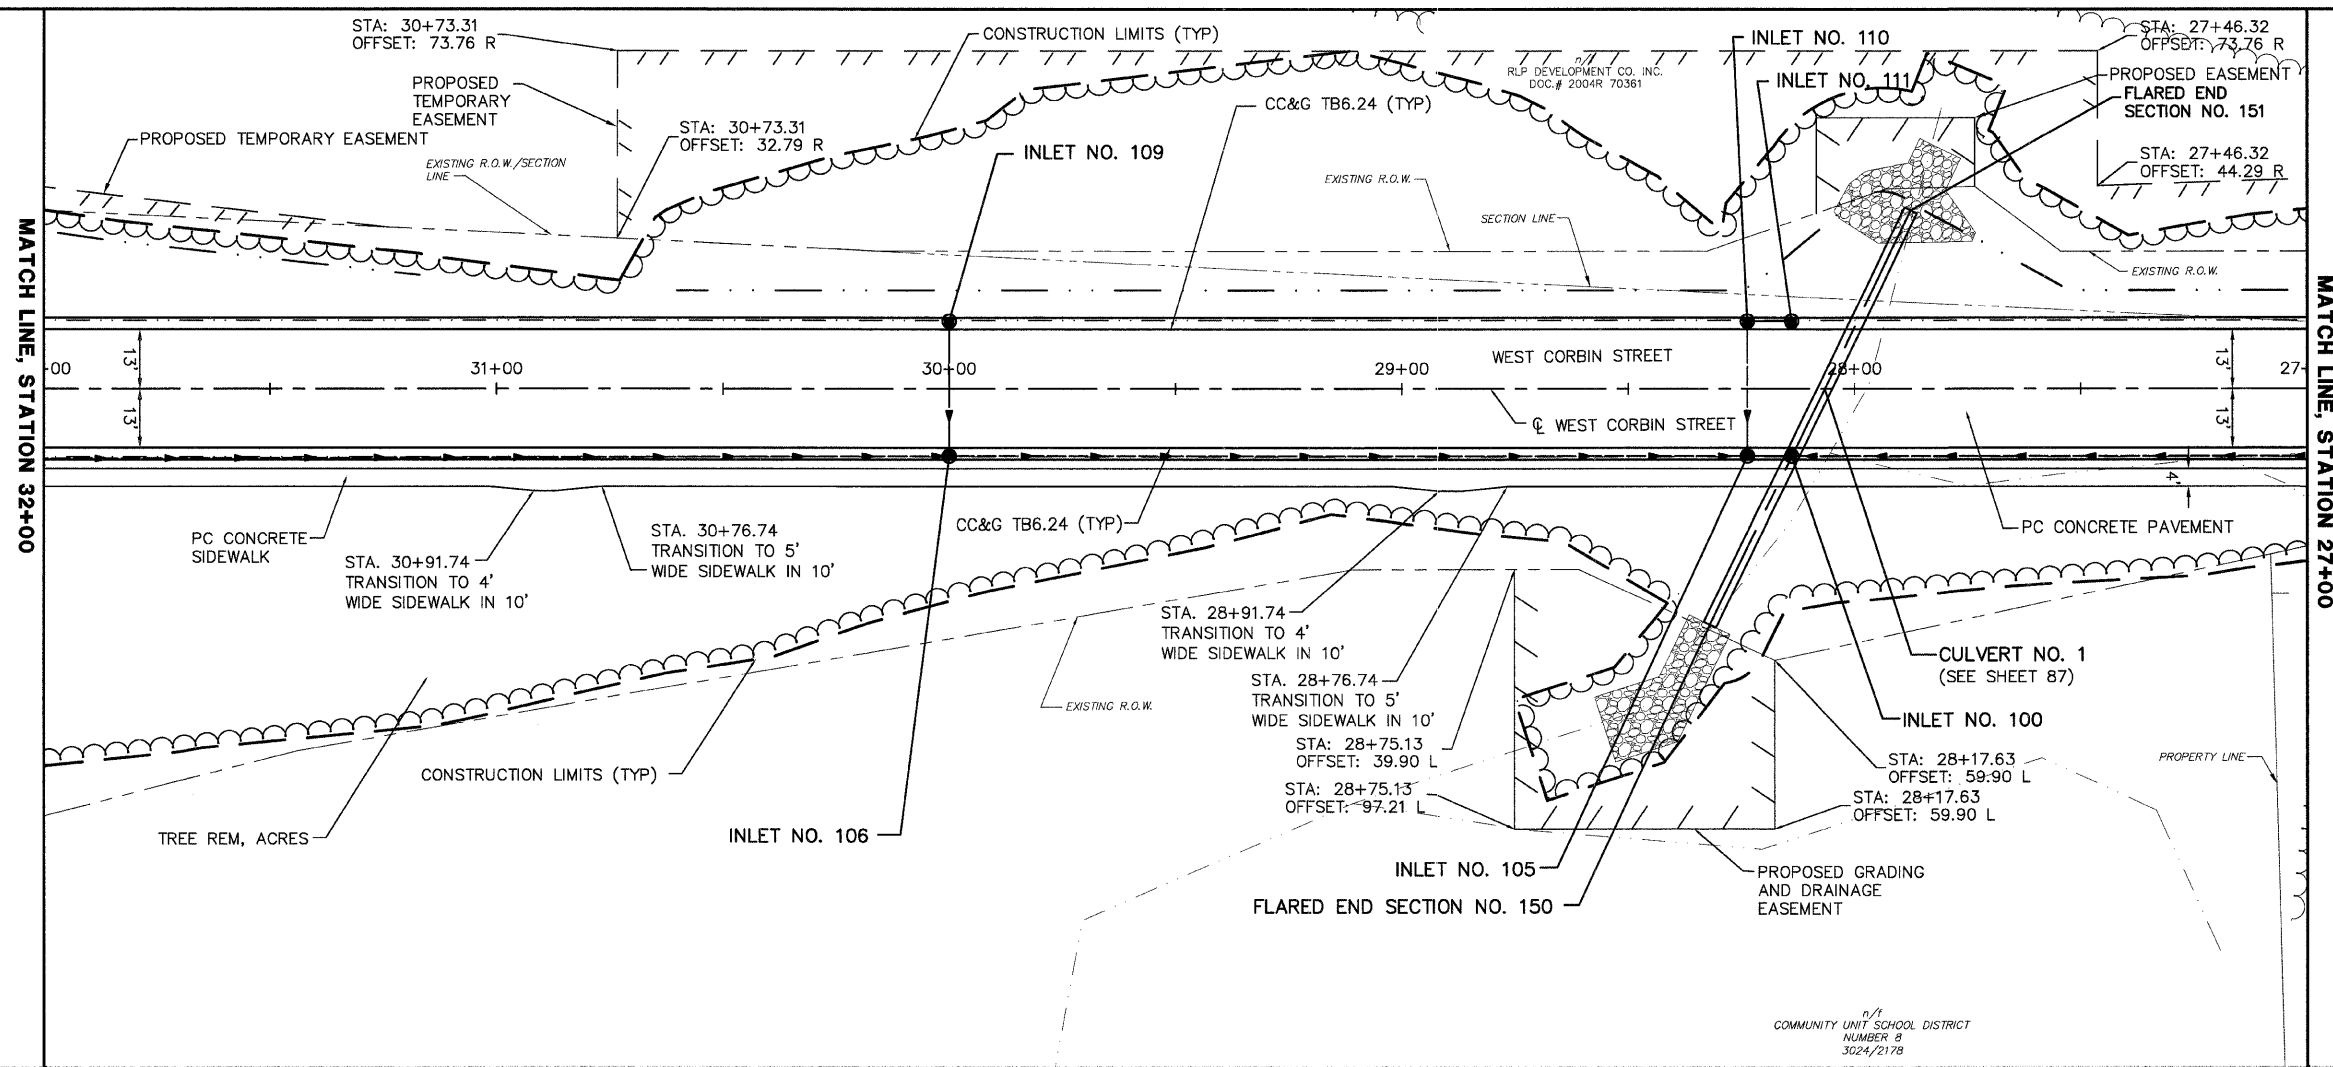

SCALE
HORIZ. 1"=20'
VERT. 1"=5'