


FAP ROUTE	SECTION	COUNTY	TOTAL SHEETS	SHEET NO
	05-00016-03-BR	MADISON	129	45
STA.	TO STA.			
CONTRACT NO.: 97351				

PROPOSED BORROW PIT
(SEE SPECIAL PROVISION FOR DIMENSIONING AND GENERAL INFORMATION)

PROPOSED TREE PLANTING
1.20 ACRES (SEE SPECIAL PROVISION FOR DIMENSIONING AND GENERAL INFORMATION)

PROPOSED WETLAND MITIGATION
0.36 ACRE (SEE SPECIAL PROVISION FOR DIMENSIONING AND GENERAL INFORMATION)

☉ PROPOSED WEST CORBIN

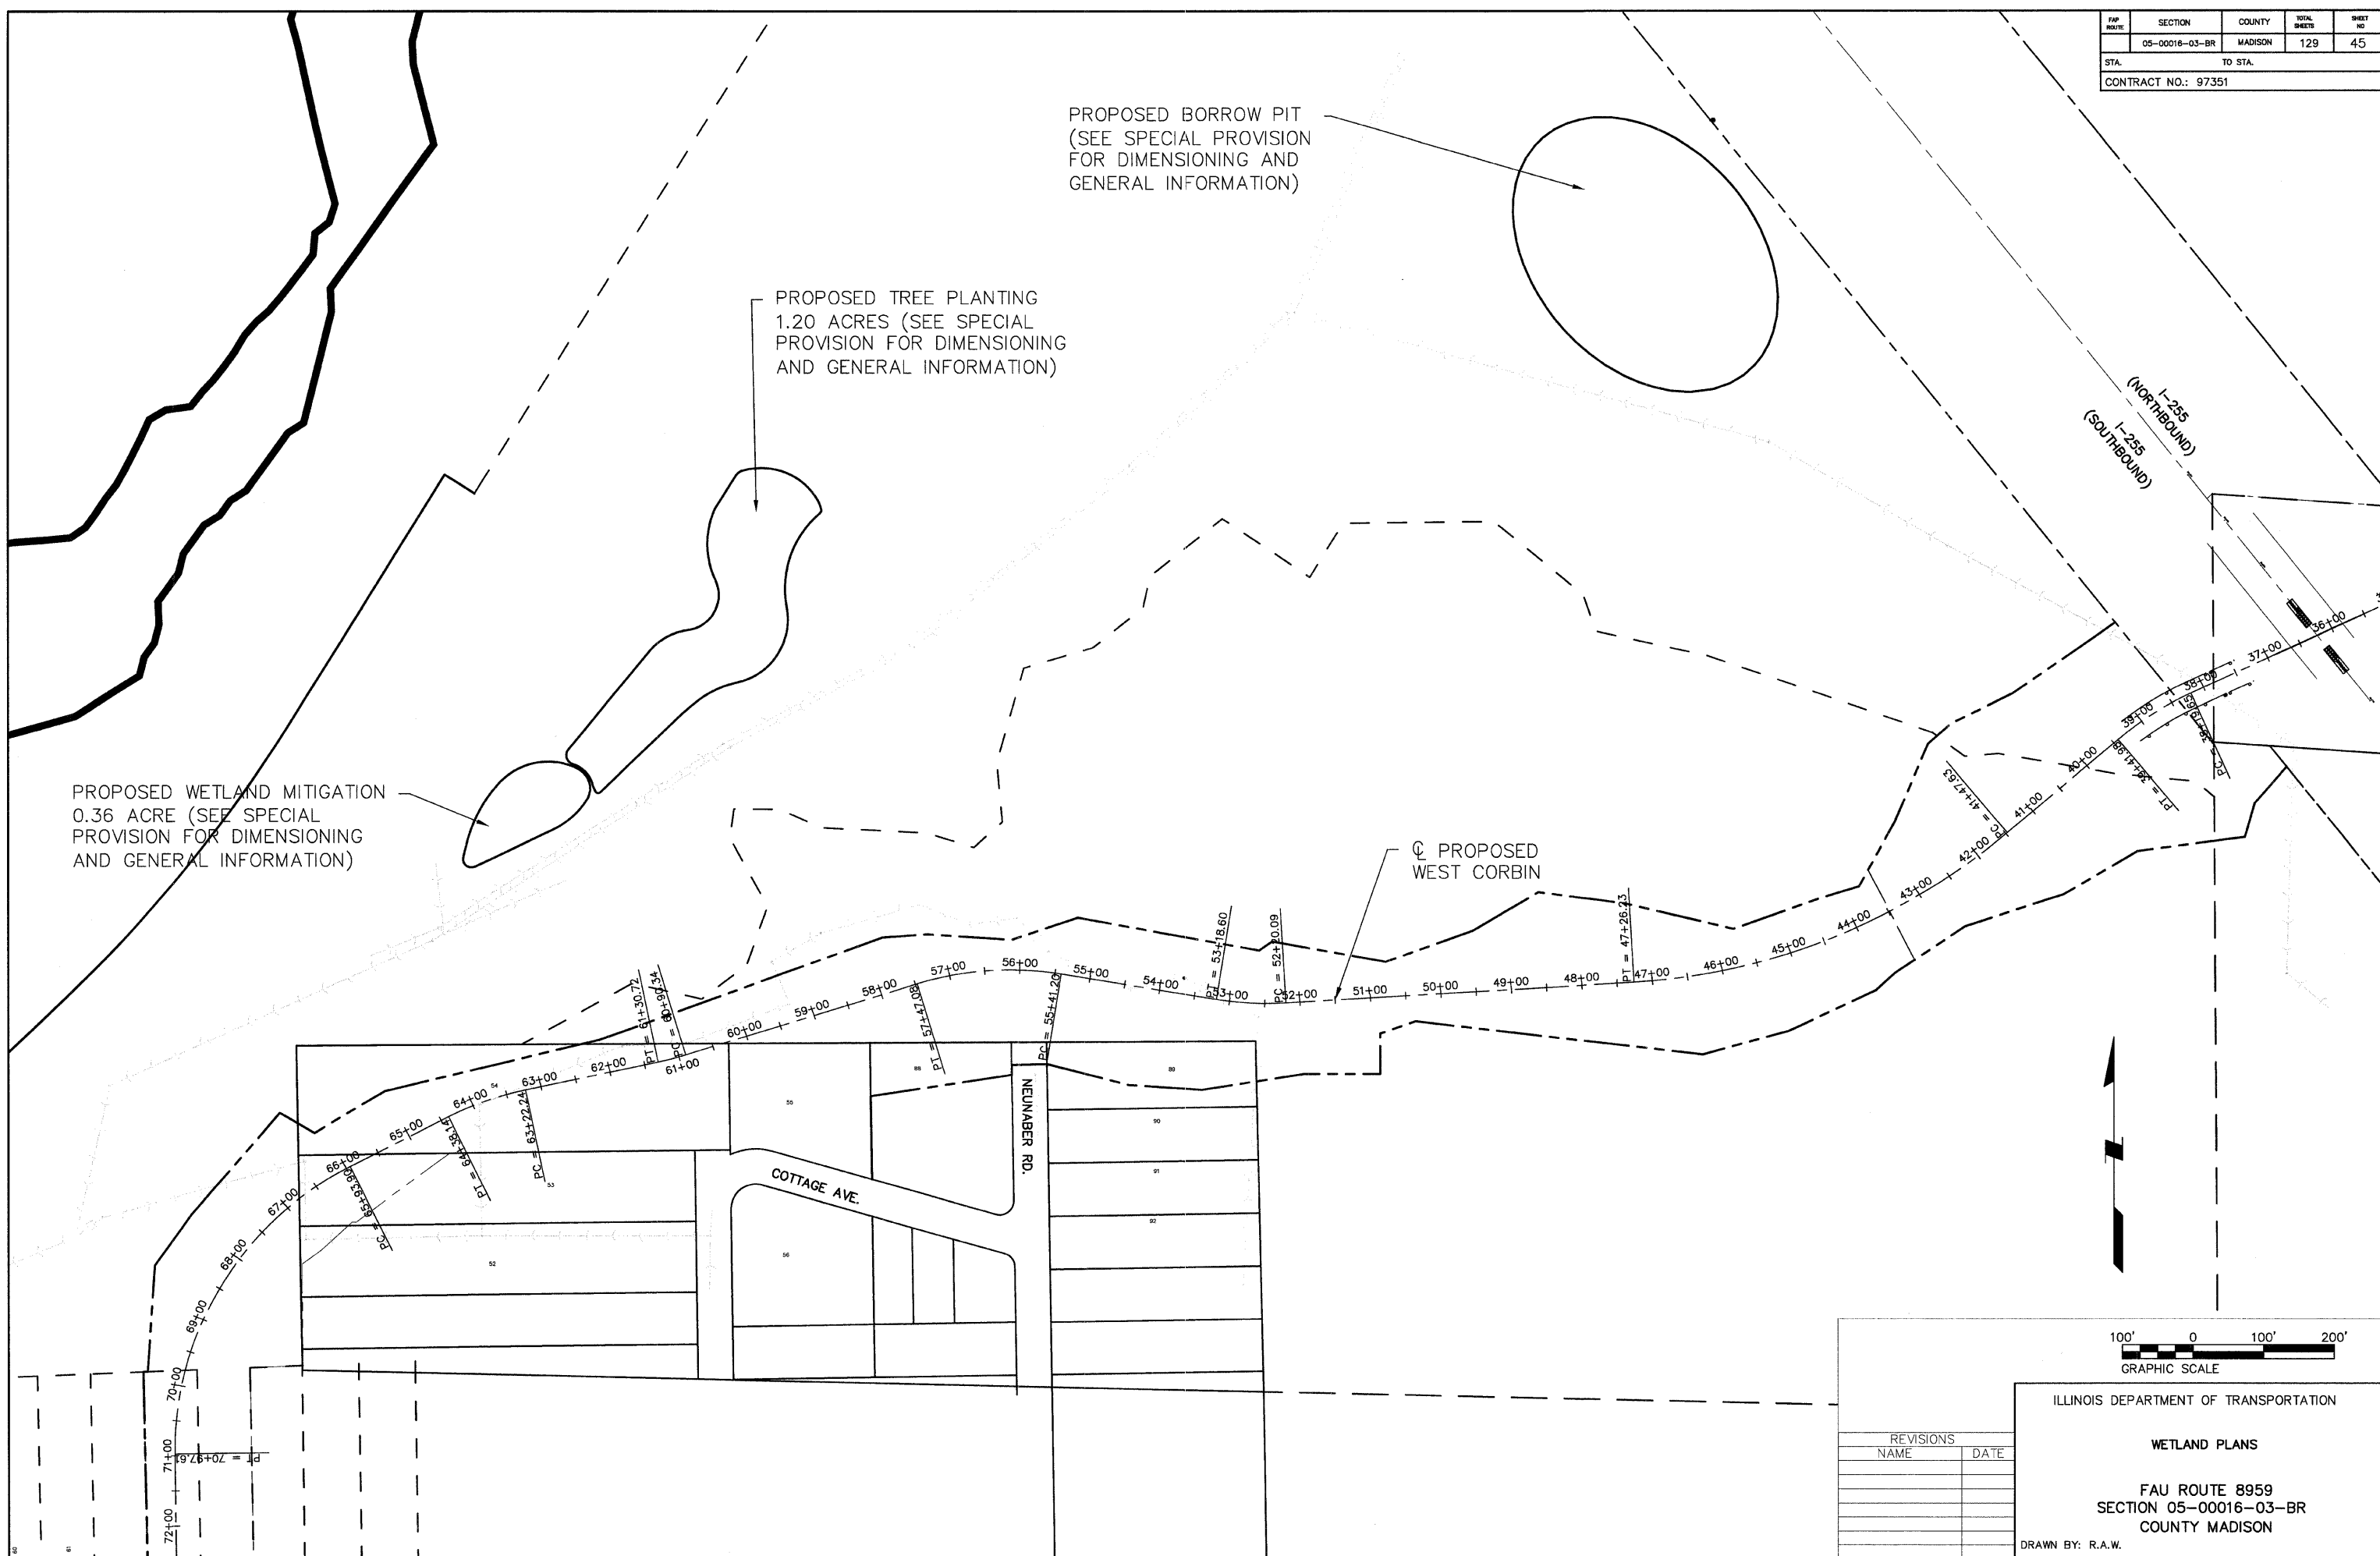

REVISIONS	
NAME	DATE

ILLINOIS DEPARTMENT OF TRANSPORTATION

WETLAND PLANS

FAU ROUTE 8959
SECTION 05-00016-03-BR
COUNTY MADISON

DRAWN BY: R.A.W.