


F.A.P. RTE.	SECTION	COUNTY	TOTAL SHEETS	SHEET NO.
793	05-00025-00-TL 07-00025-01-TL	MADISON	135	105
STA. 251+50.00		TO STA. 252+50.00		
FED. ROAD DIST. NO.		ILLINOIS	FED. AID PROJECT	

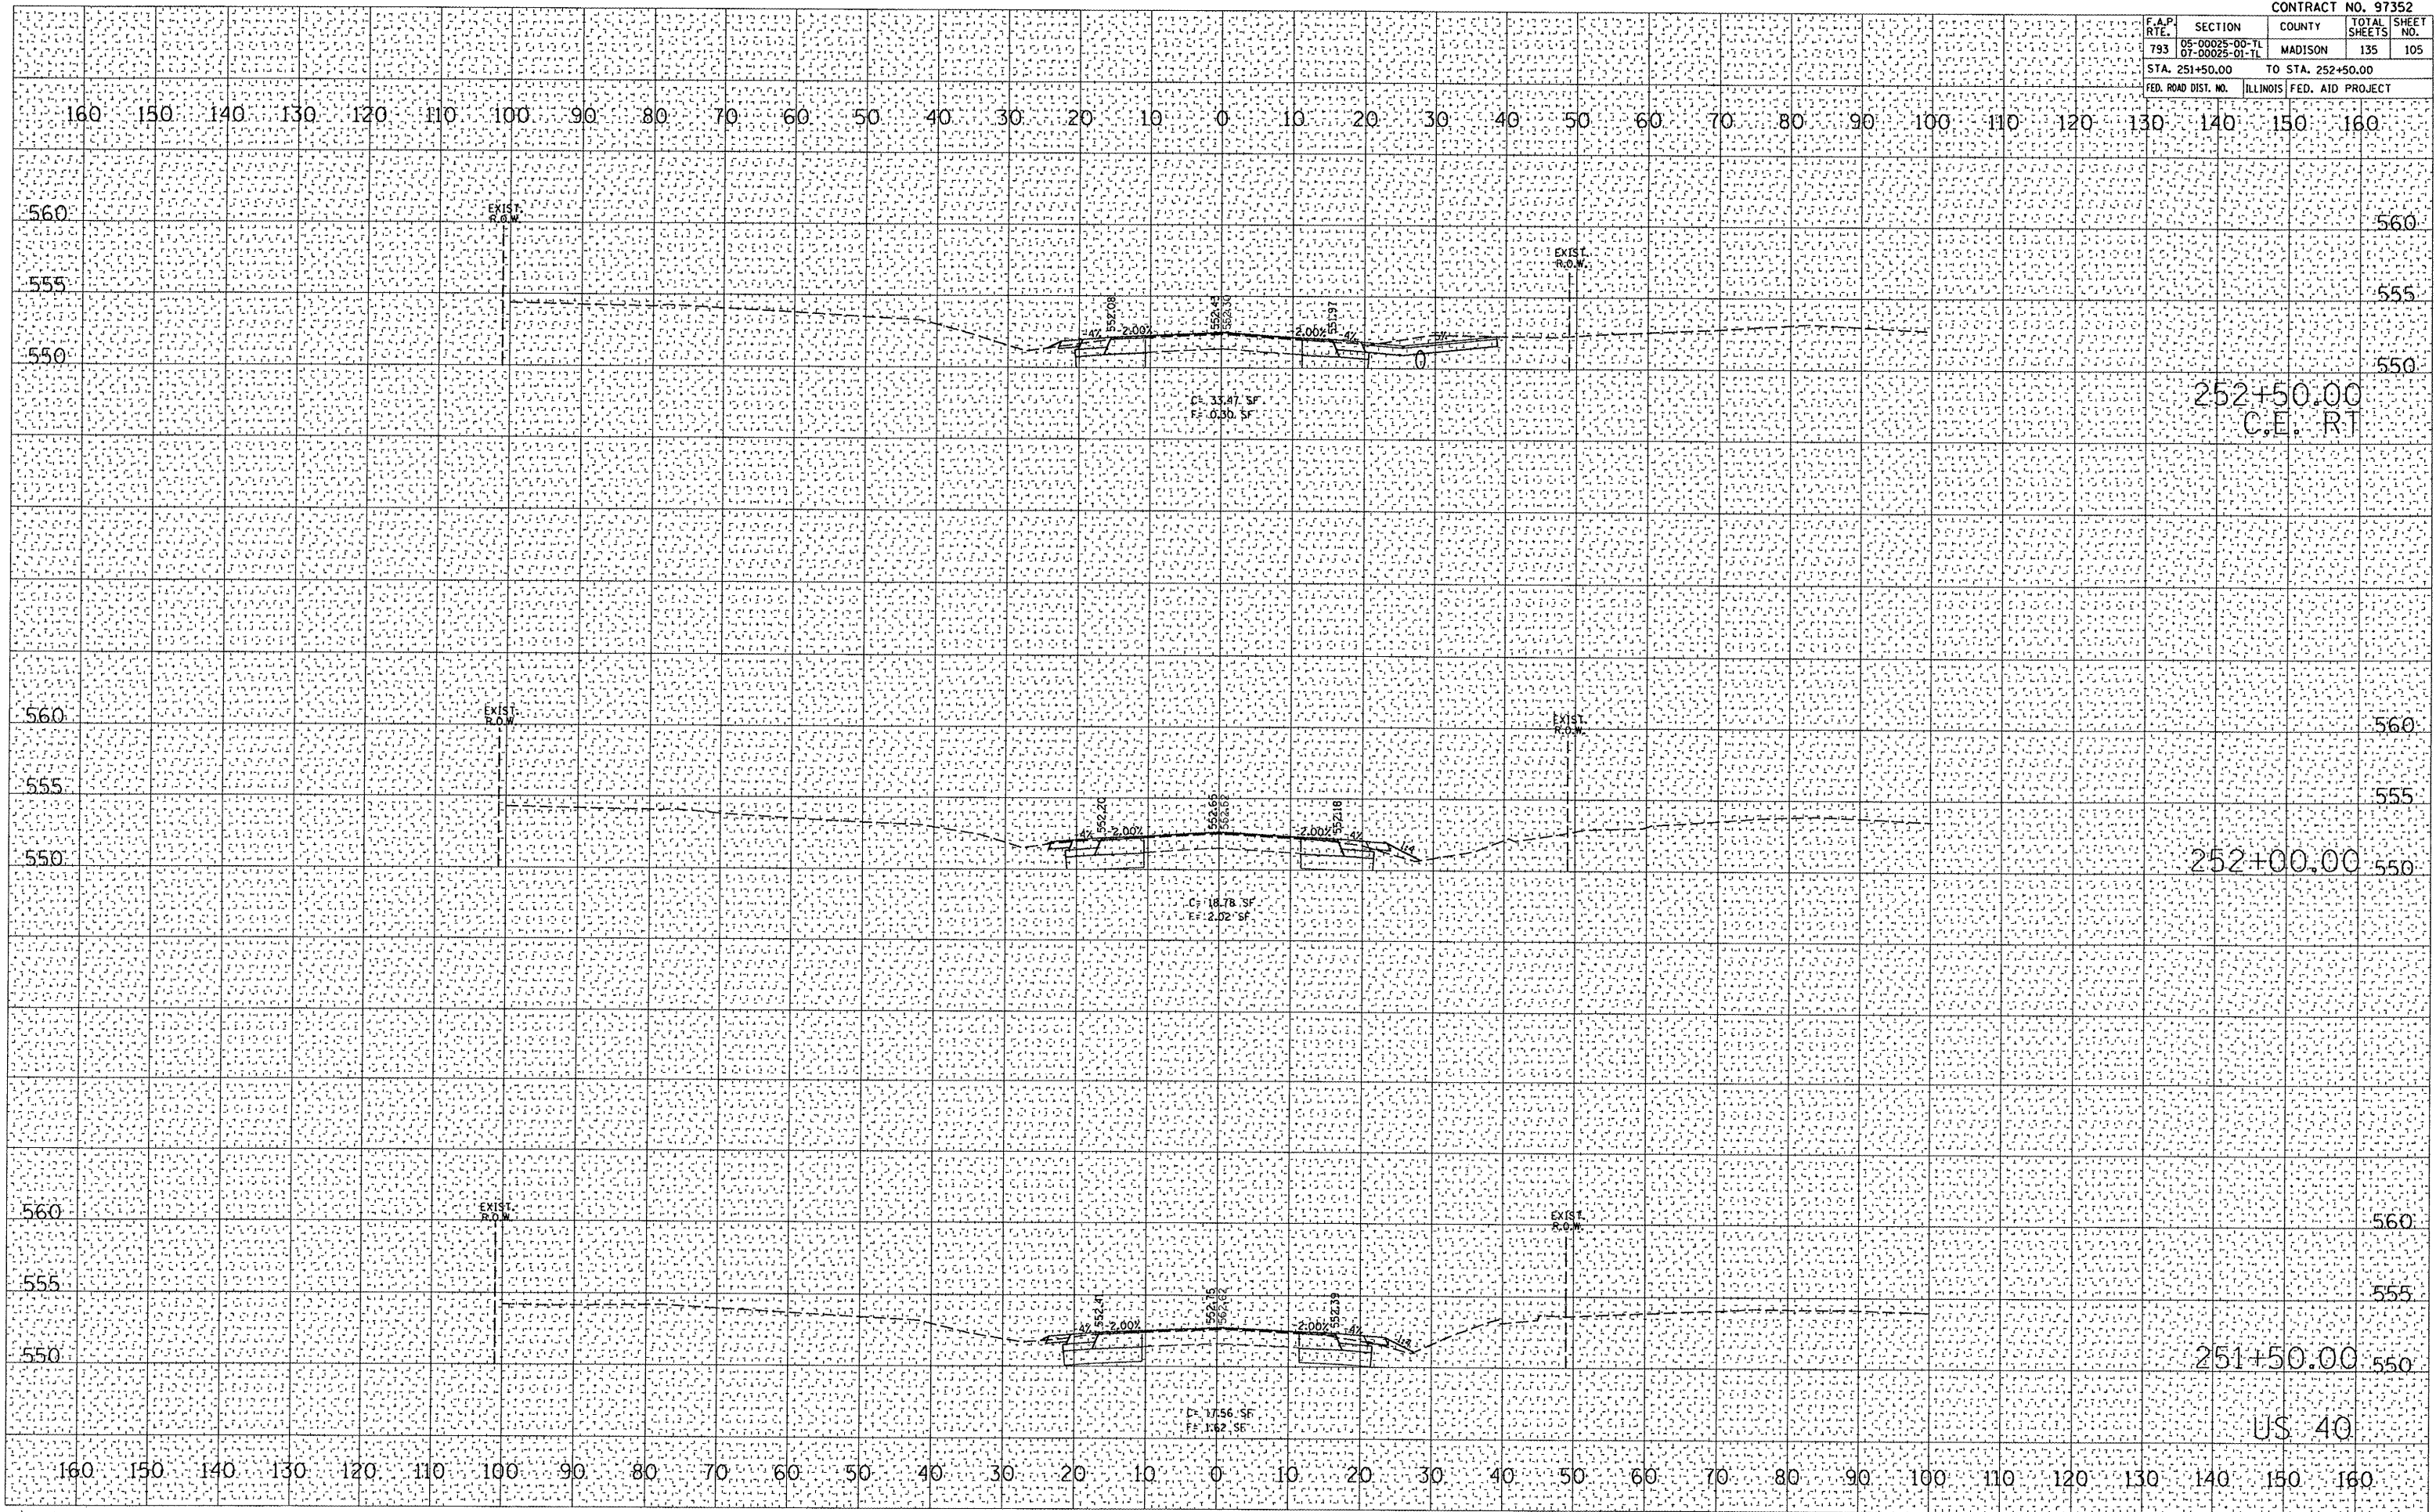

BY	DATE

SURVEYED _____
 PLOTTED _____
 NOTE BOOK _____
 AREAS CHECKED _____
 NO. _____

BY	DATE

ORIGINAL SURVEY _____
 TEMPLATE _____
 AREAS CHECKED _____
 NO. _____

PLOT DATE = 10/20/2008
 FILE NAME = P:\050050\050162\ssheets-US40.dgn
 PLOT SCALE = 21.768 / 1" = 1000'
 USER NAME = mclim1111