

F.A.U. RTE.	SECTION	COUNTY	TOTAL SHEETS	SHEET NO.
9393	05-00025-00-TL 07-00025-01-TL	MADISON	135	121
STA. 113+50.00		TO STA. 114+50.00		
FED. ROAD DIST. NO.		ILLINOIS FED. AID PROJECT		

DATE	BY

NO.	AREAS CHECKED


NO.	AREAS CHECKED

DATE	BY

NO.	AREAS CHECKED

NO.	AREAS CHECKED

PLOT DATE = 11/6/2008
FILE NAME = P:\050162\dgn\050162\ssheets-TROF.dgn
PLOT SCALE = 21.750 / IN.
USER NAME = mhczmiller

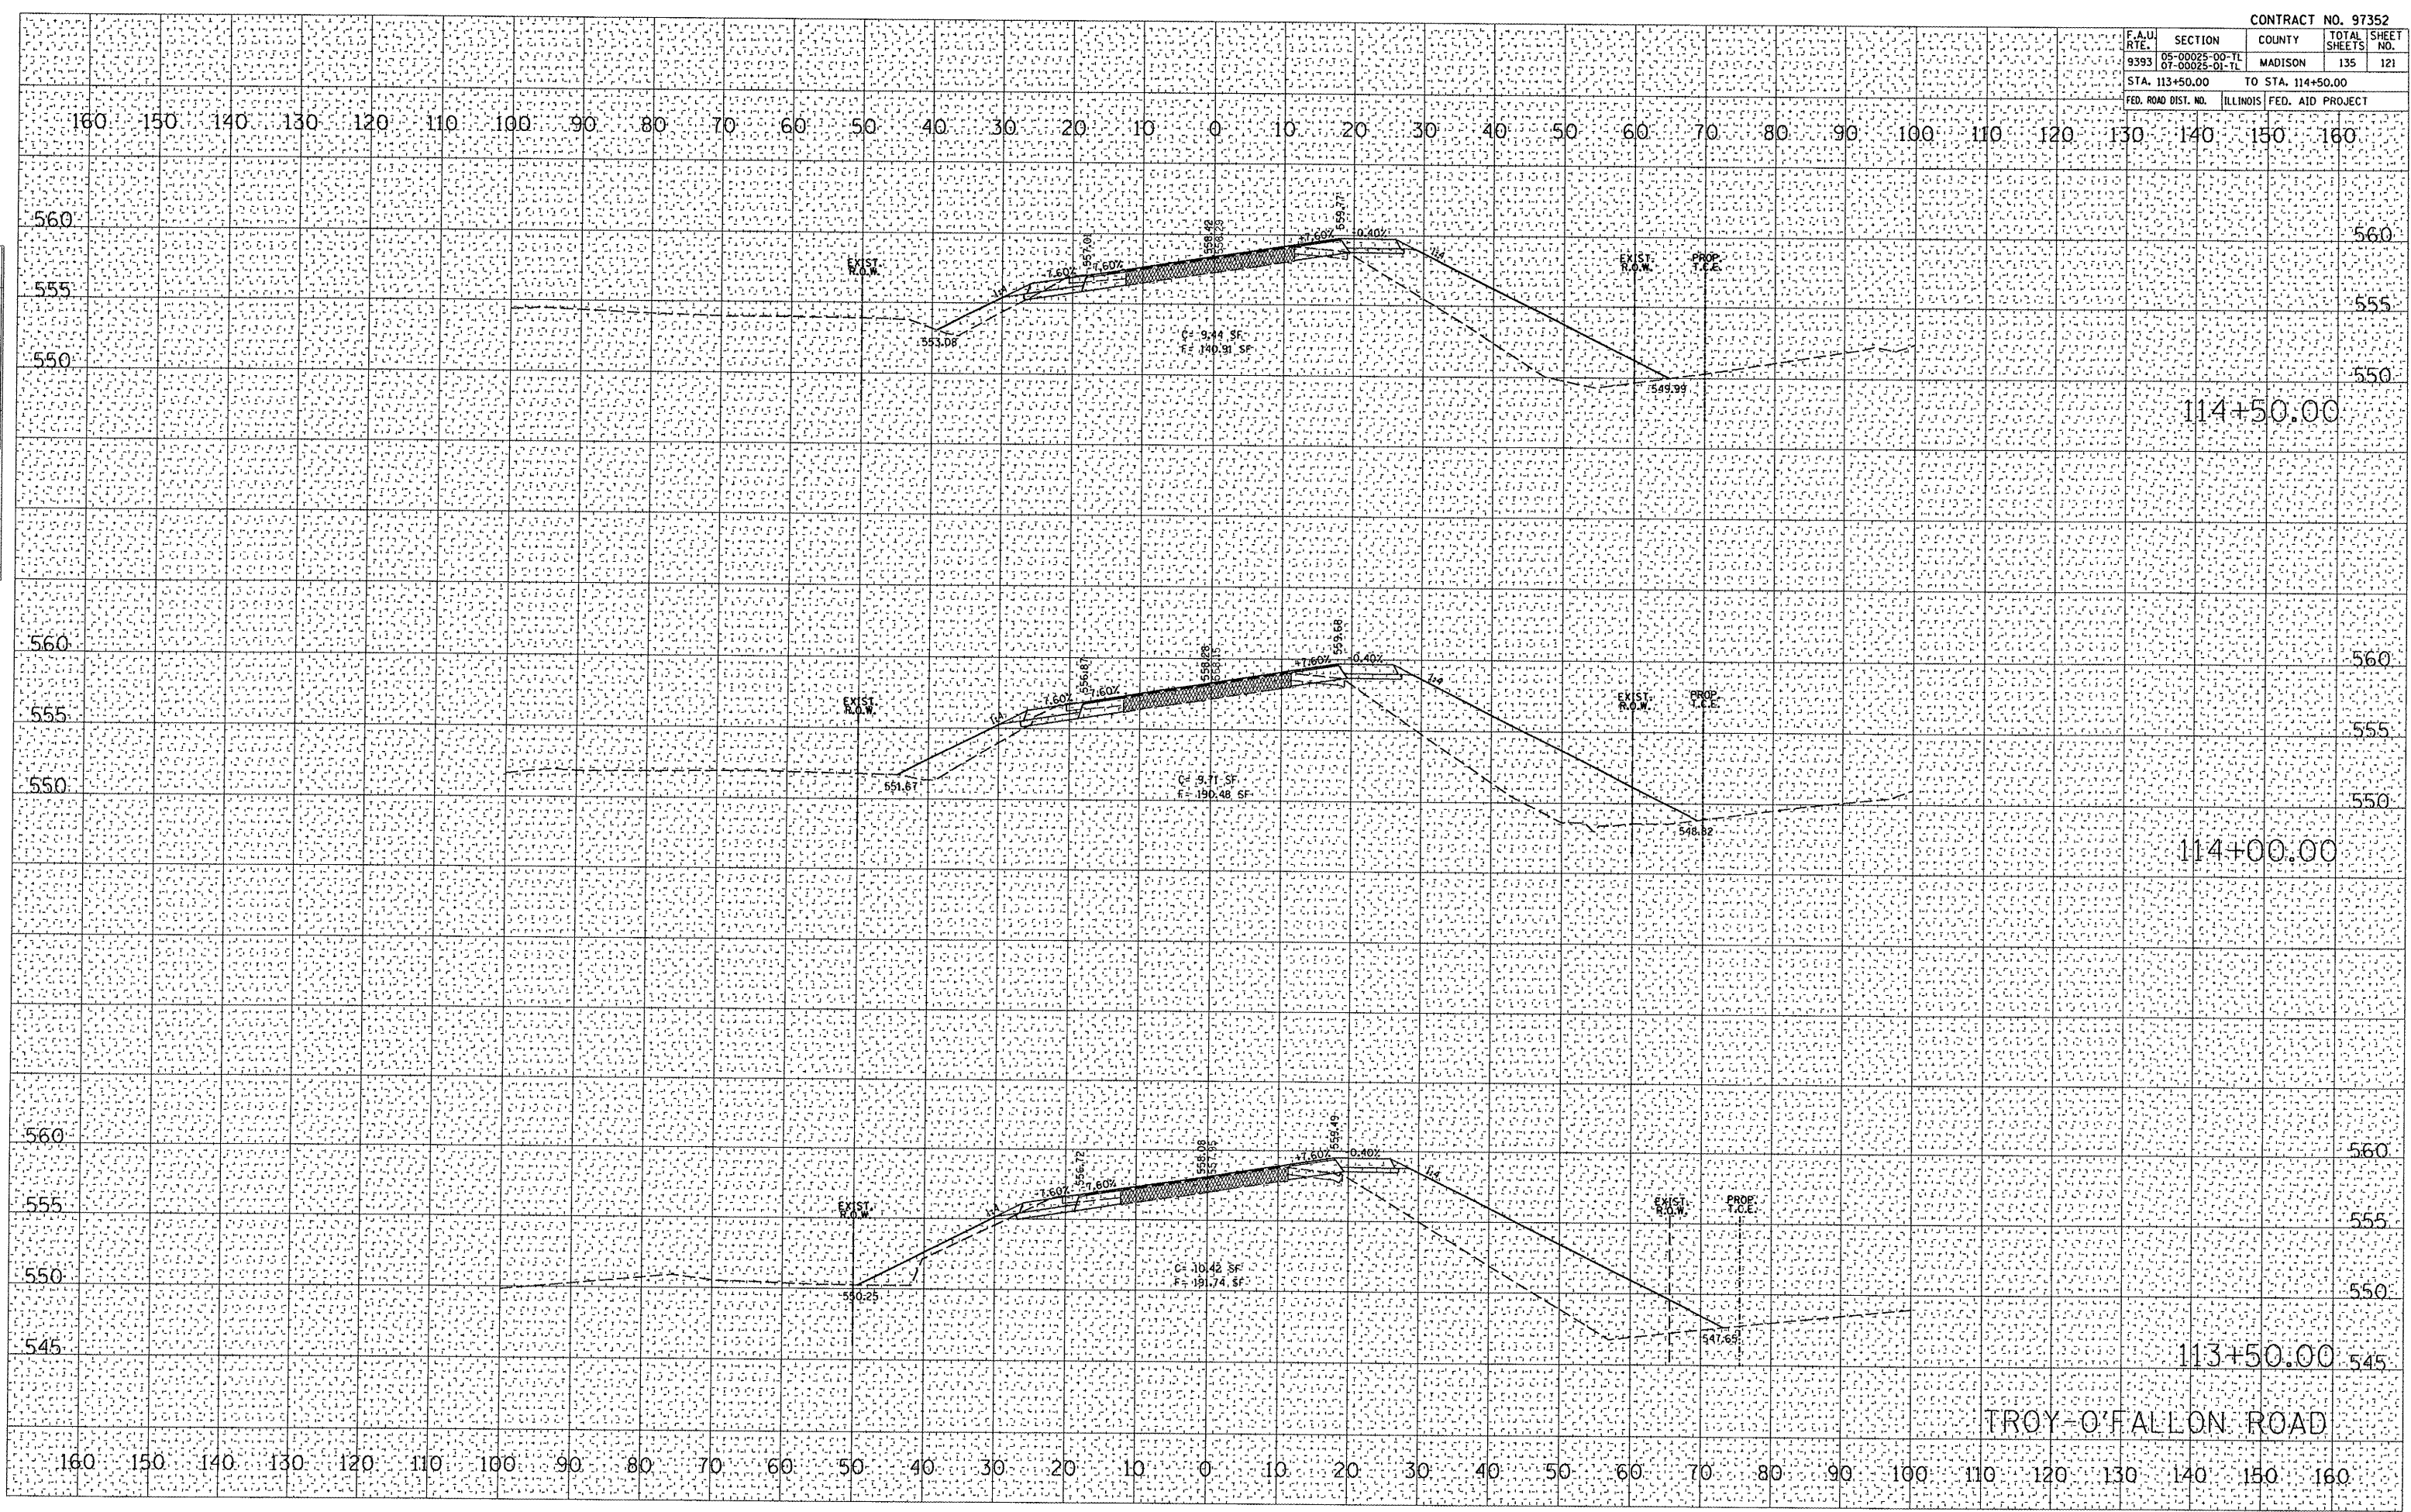

TROY-O'FALLON ROAD