


ORIGINAL SURVEY	SURVEYED	BY	DATE
NOTE BOOK	PLOTTED		
	TEMPLATE		
	AREAS		
	AREAS CHECKED		

FINAL SURVEY	SURVEYED	BY	DATE
NOTE BOOK	PLOTTED		
	TEMPLATE		
	AREAS		
	AREAS CHECKED		

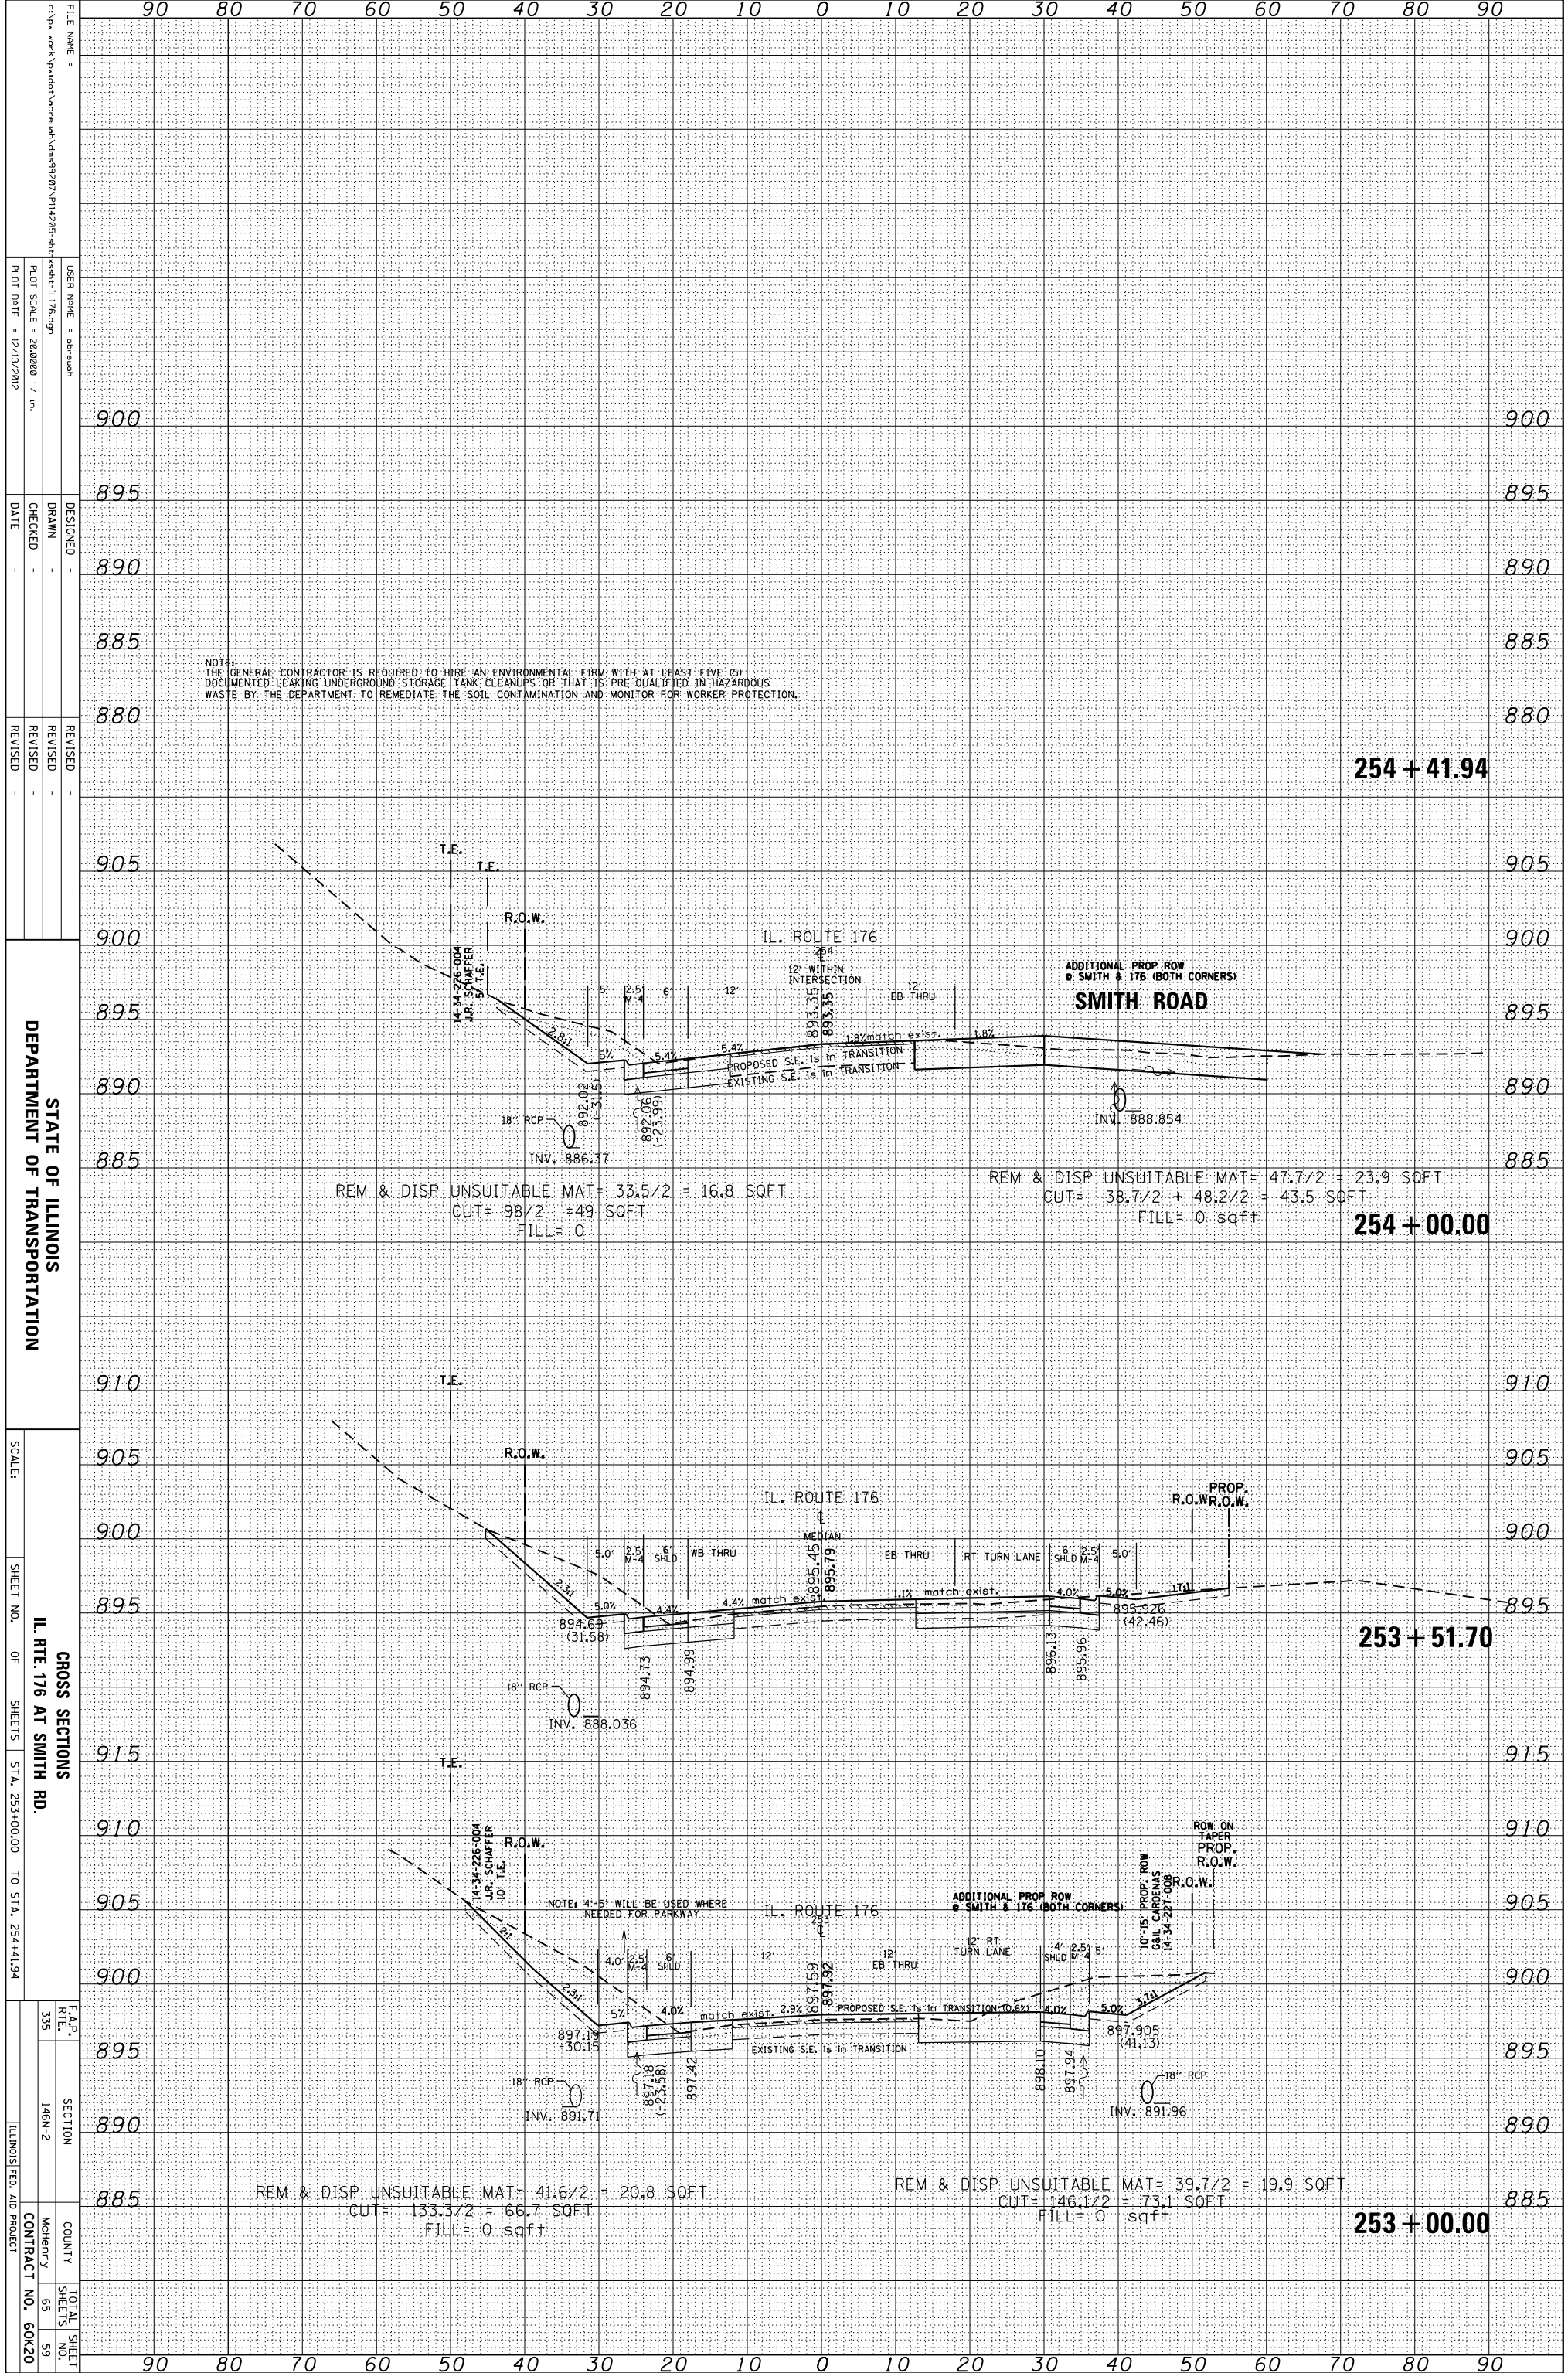

FILE NAME = c:\pwwork\product\abraham\dm99207\p11+285-sh-1-1176.dgn

DESIGNED -

DRAWN -

CHECKED -

DATE -

REVISIONS

REVISED -

REVISED -

REVISED -

SCALE: 1" = 40'

SHEET NO. OF SHEETS STA. 253+00.00 TO STA. 254+41.94

CROSS SECTIONS
 IL. RTE. 176 AT SMITH RD.

F.A.P. SECTION TOTAL SHEET NO. 335 146N-2 59

CONTRACT NO. 60K20

90 80 70 60 50 40 30 20 10 0 10 20 30 40 50 60 70 80 90

900 895 890 885 880 905 900 895 890 885 910 905 900 895 915 910 905 900 895 890 885