


ORIGINAL SURVEY	SURVEYED	BY	DATE
NOTE BOOK	PLOTTED		
	TEMPLATE		
	AREAS		
	AREAS CHECKED		

FINAL SURVEY	SURVEYED	BY	DATE
NOTE BOOK	PLOTTED		
	TEMPLATE		
	AREAS		
	AREAS CHECKED		

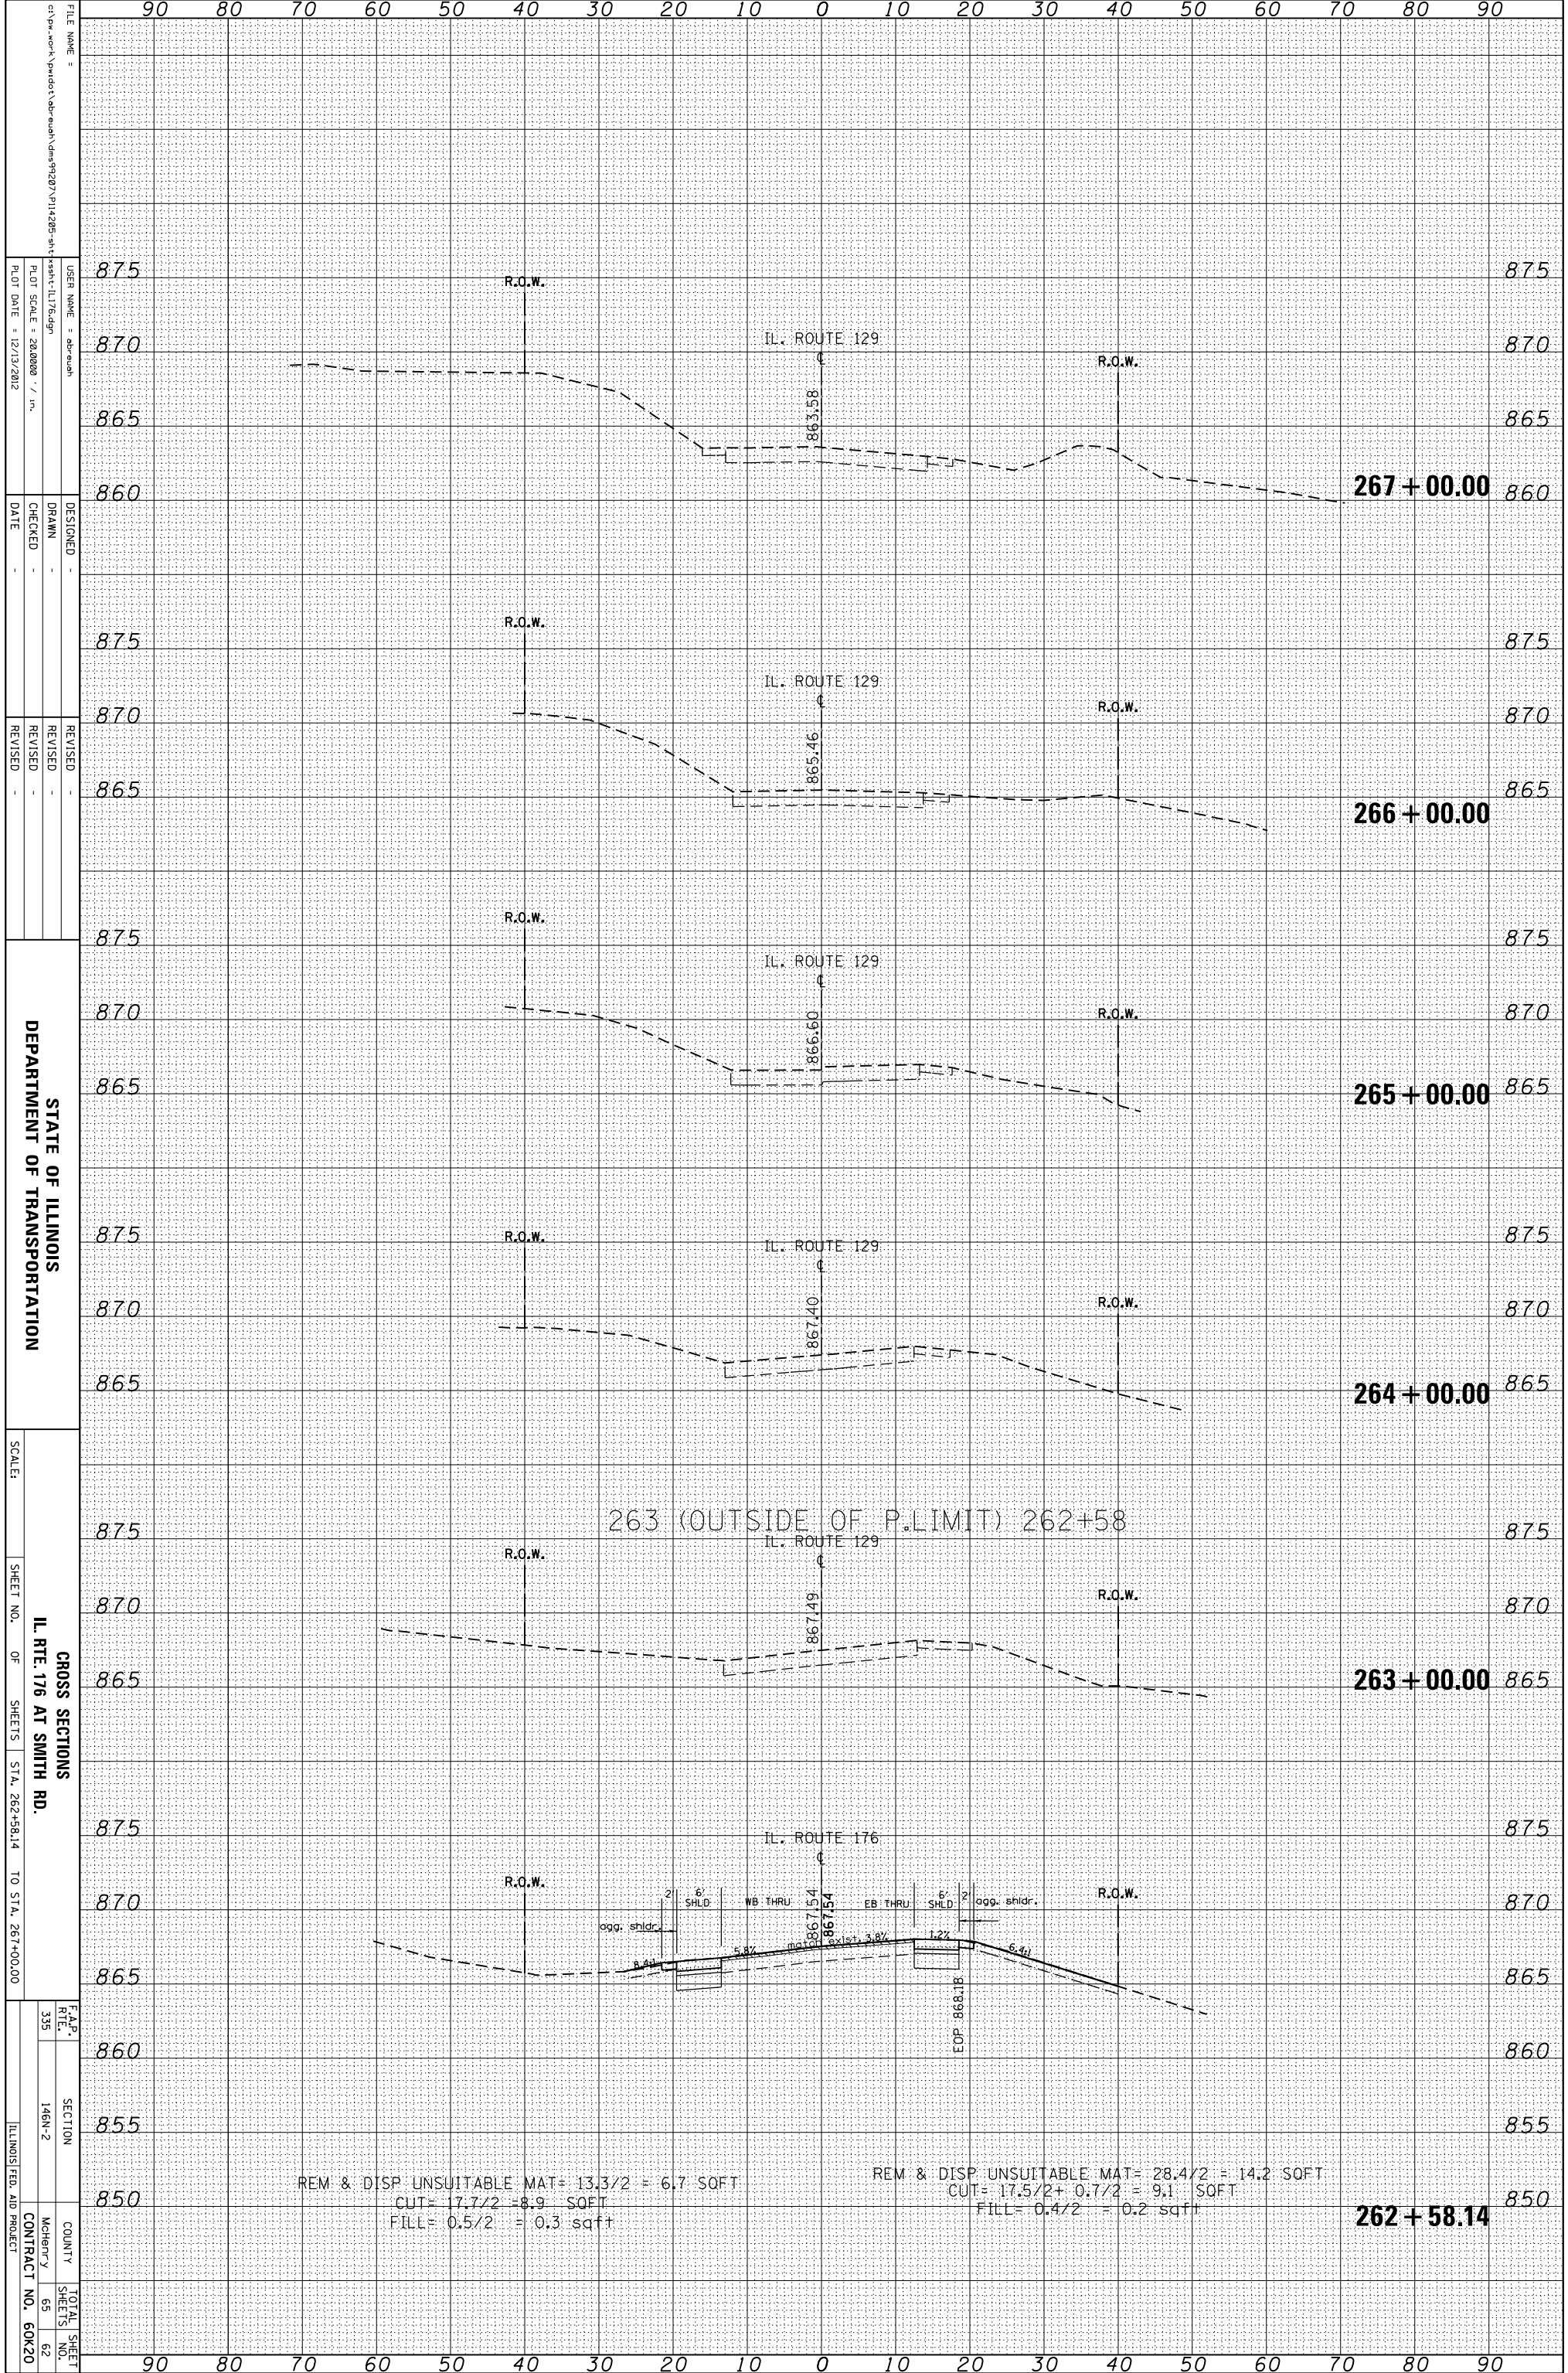

FILE NAME = c:\pwwork\pwwork\pwwork\dm99207\p11+205-sh176.dgn
 USER NAME = abraham
 DESIGNER -
 DRAWN -
 CHECKED -
 DATE -
 REVISED -
 REVISED -
 REVISED -
 REVISED -
 DEPARTMENT OF TRANSPORTATION
 STATE OF ILLINOIS
 GROSS SECTIONS
 IL RTE. 176 AT SMITH RD.
 SCALE: STA. 262+58.14 TO STA. 267+00.00
 SHEET NO. OF SHEETS
 F.A.P. R.T.E. 335
 SECTION 146N-2
 COUNTY McHenry
 CONTRACT NO. 60K20
 ILLINOIS FED. AID PROJECT

REM & DISP UNSUITABLE MAT= 13.3/2 = 6.7 SQFT
 CUT= 17.7/2 = 8.9 SQFT
 FILL= 0.5/2 = 0.3 sqft

REM & DISP UNSUITABLE MAT= 28.4/2 = 14.2 SQFT
 CUT= 17.5/2 + 0.7/2 = 9.1 SQFT
 FILL= 0.4/2 = 0.2 sqft

262 + 58.14