


ORIGINAL SURVEY	SURVEYED _____	BY _____	DATE _____
NOTE BOOK	PLOTTED _____		
	TEMPLATE _____		
	AREAS _____		
	AREAS CHECKED _____		

FINAL SURVEY	SURVEYED _____	BY _____	DATE _____
NOTE BOOK	PLOTTED _____		
	TEMPLATE _____		
	AREAS _____		
	AREAS CHECKED _____		

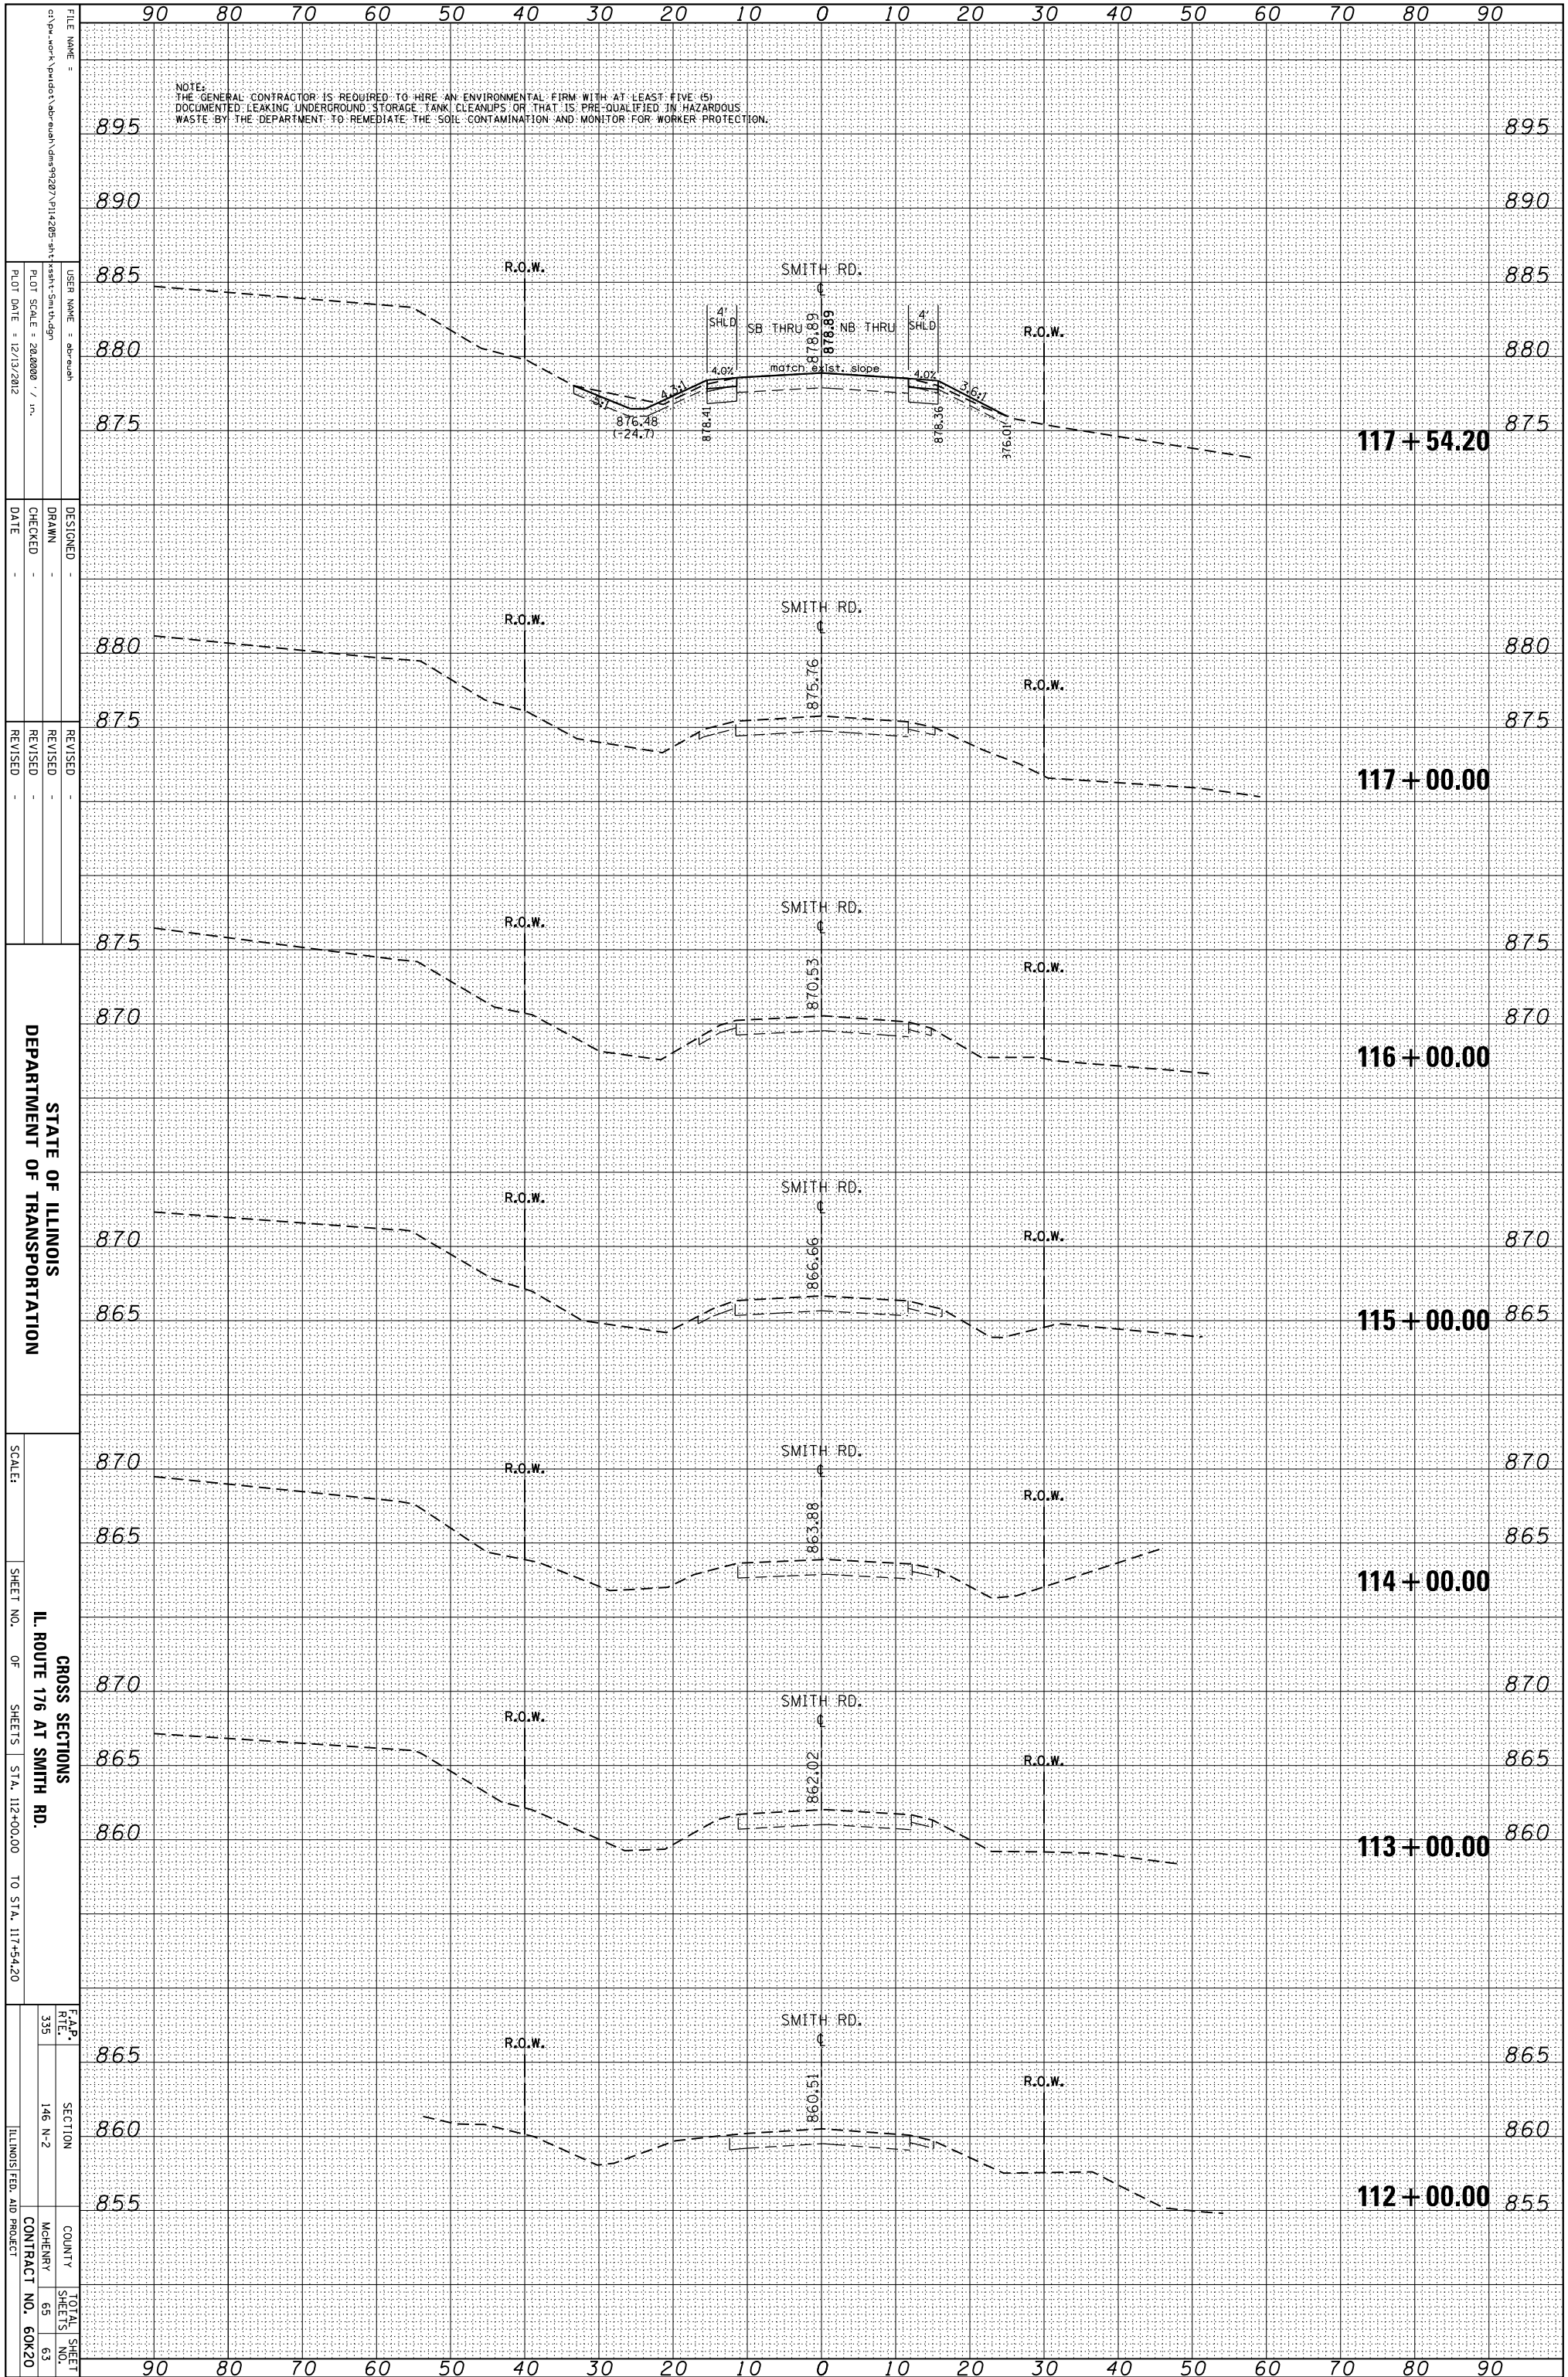

STATE OF ILLINOIS
DEPARTMENT OF TRANSPORTATION

GROSS SECTIONS
IL ROUTE 176 AT SMITH RD.
SCALE: _____
SHEET NO. OF _____ SHEETS STA. 112+00.00 TO STA. 117+54.20

F.A.P. R.T.E.	SECTION	COUNTY	TOTAL SHEET NO.
335	146 N-2	MCHENNY	65
		CONTRACT NO.	60K20
		ILLINOIS FED. AID PROJECT	

FILE NAME = c:\pwworking\pwworking\dm99207\p11+205-ah-yash-t-sm-th.dgn
USER NAME = abraham
DESIGNED -
DRAWN -
CHECKED -
DATE -
REVISOR -
REVISION -
REVISOR -
REVISION -
DATE -