


ORIGINAL SURVEY	SURVEYED	BY	DATE
NOTE BOOK	PLOTTED		
	TEMPLATE		
	AREAS		
	CHECKED		

FINAL SURVEY	SURVEYED	BY	DATE
NOTE BOOK	PLOTTED		
	TEMPLATE		
	AREAS		
	CHECKED		

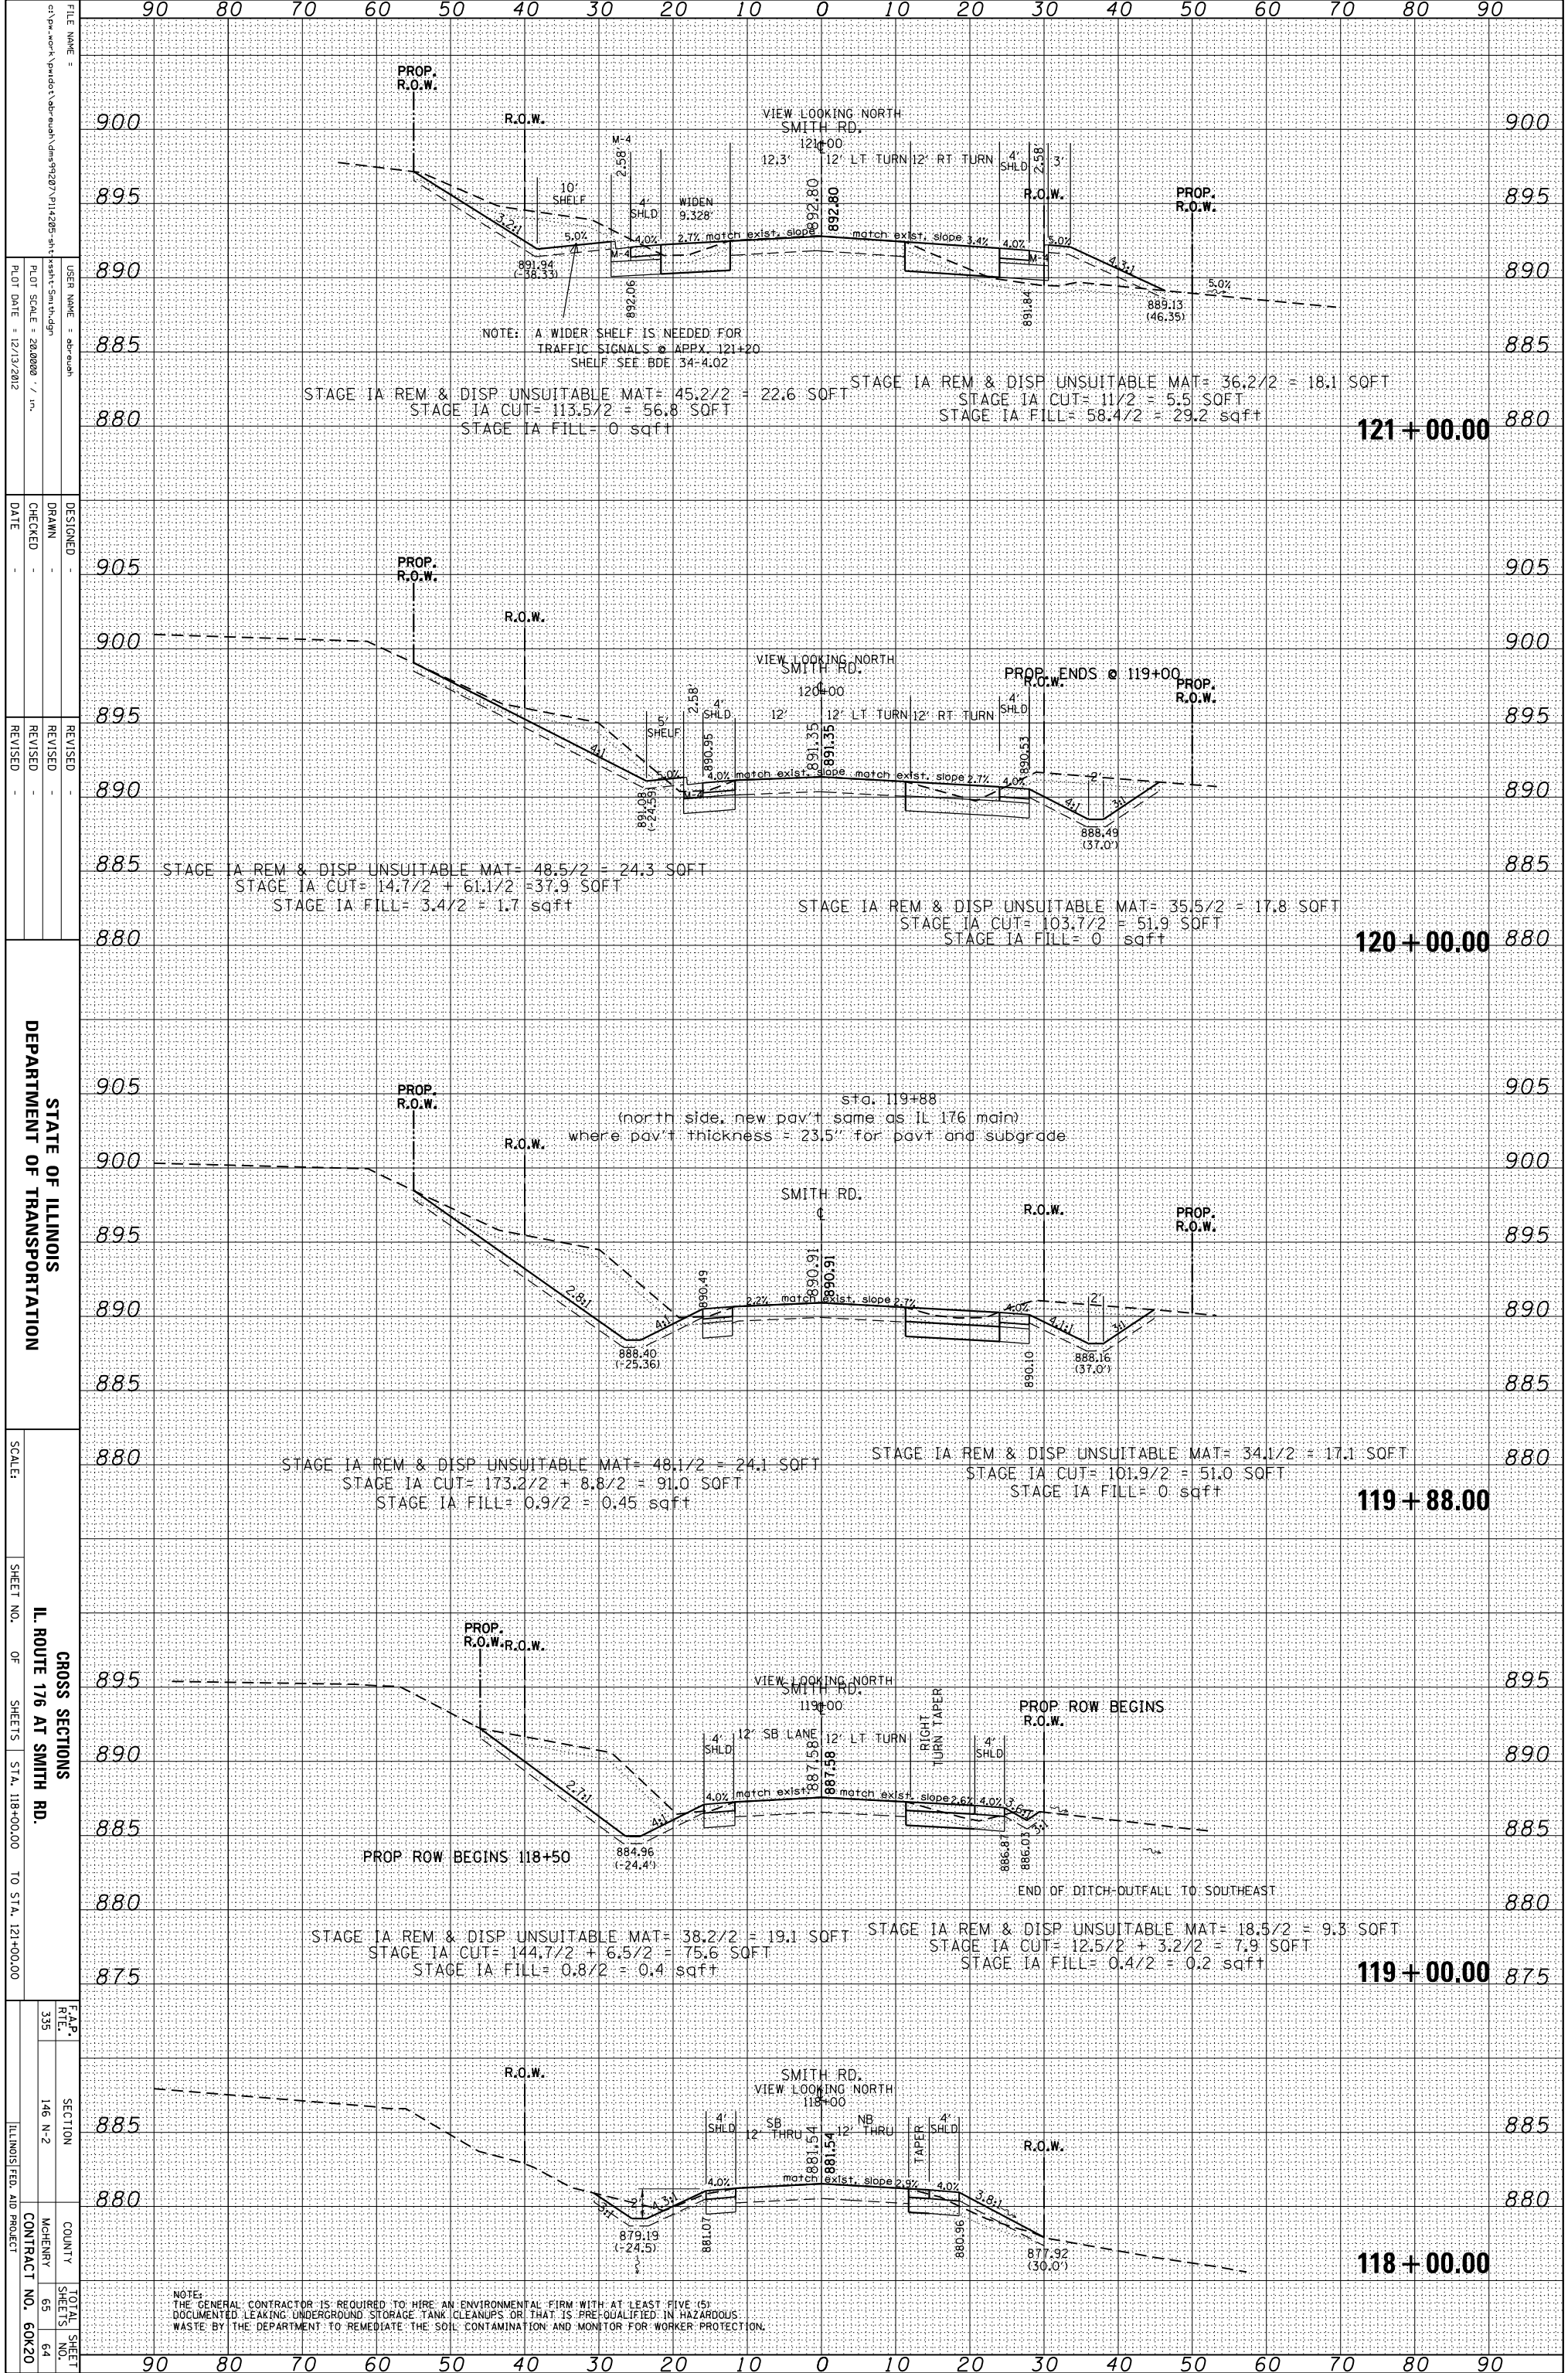

NOTE: THE GENERAL CONTRACTOR IS REQUIRED TO HIRE AN ENVIRONMENTAL FIRM WITH AT LEAST FIVE (5) DOCUMENTED LEAKING UNDERGROUND STORAGE TANK CLEANUPS OR THAT IS PRE-QUALIFIED IN HAZARDOUS WASTE BY THE DEPARTMENT TO REMEDIATE THE SOIL CONTAMINATION AND MONITOR FOR WORKER PROTECTION.

DEPARTMENT OF TRANSPORTATION
 STATE OF ILLINOIS
 CROSS SECTIONS
 ILL. ROUTE 176 AT SMITH RD.
 STA. 118+00.00 TO STA. 121+00.00

FILE NAME = c:\pwworking\pwworking\dm99207\p11+205-ah-y-sh-t-sm-th.dgn
 USER NAME = abraham
 PLOT SCALE = 28.0000 / in.
 PLOT DATE = 12/13/2012

SCALE:
 SHEET NO. OF SHEETS STA. 118+00.00 TO STA. 121+00.00

F.A.P. R.T.E. 335
 SECTION 146 N-2
 COUNTY MCHENRY
 CONTRACT NO. 60K20

DESIGNED -
 DRAWN -
 CHECKED -
 DATE -

REVISED -
 REVISED -
 REVISED -

STAGE IA REM & DISP UNSUITABLE MAT = 36.2/2 = 18.1 SQFT
 STAGE IA CUT = 11/2 = 5.5 SQFT
 STAGE IA FILL = 58.4/2 = 29.2 sqft