


FINAL SURVEY	SURVEYED	BY	DATE
NOTE BOOK NO.	PLOTTED		
	TEMPLATE		
	AREAS CHECKED		

ORIGINAL SURVEY	SURVEYED	BY	DATE
NOTE BOOK NO.	PLOTTED		
	TEMPLATE		
	AREAS CHECKED		

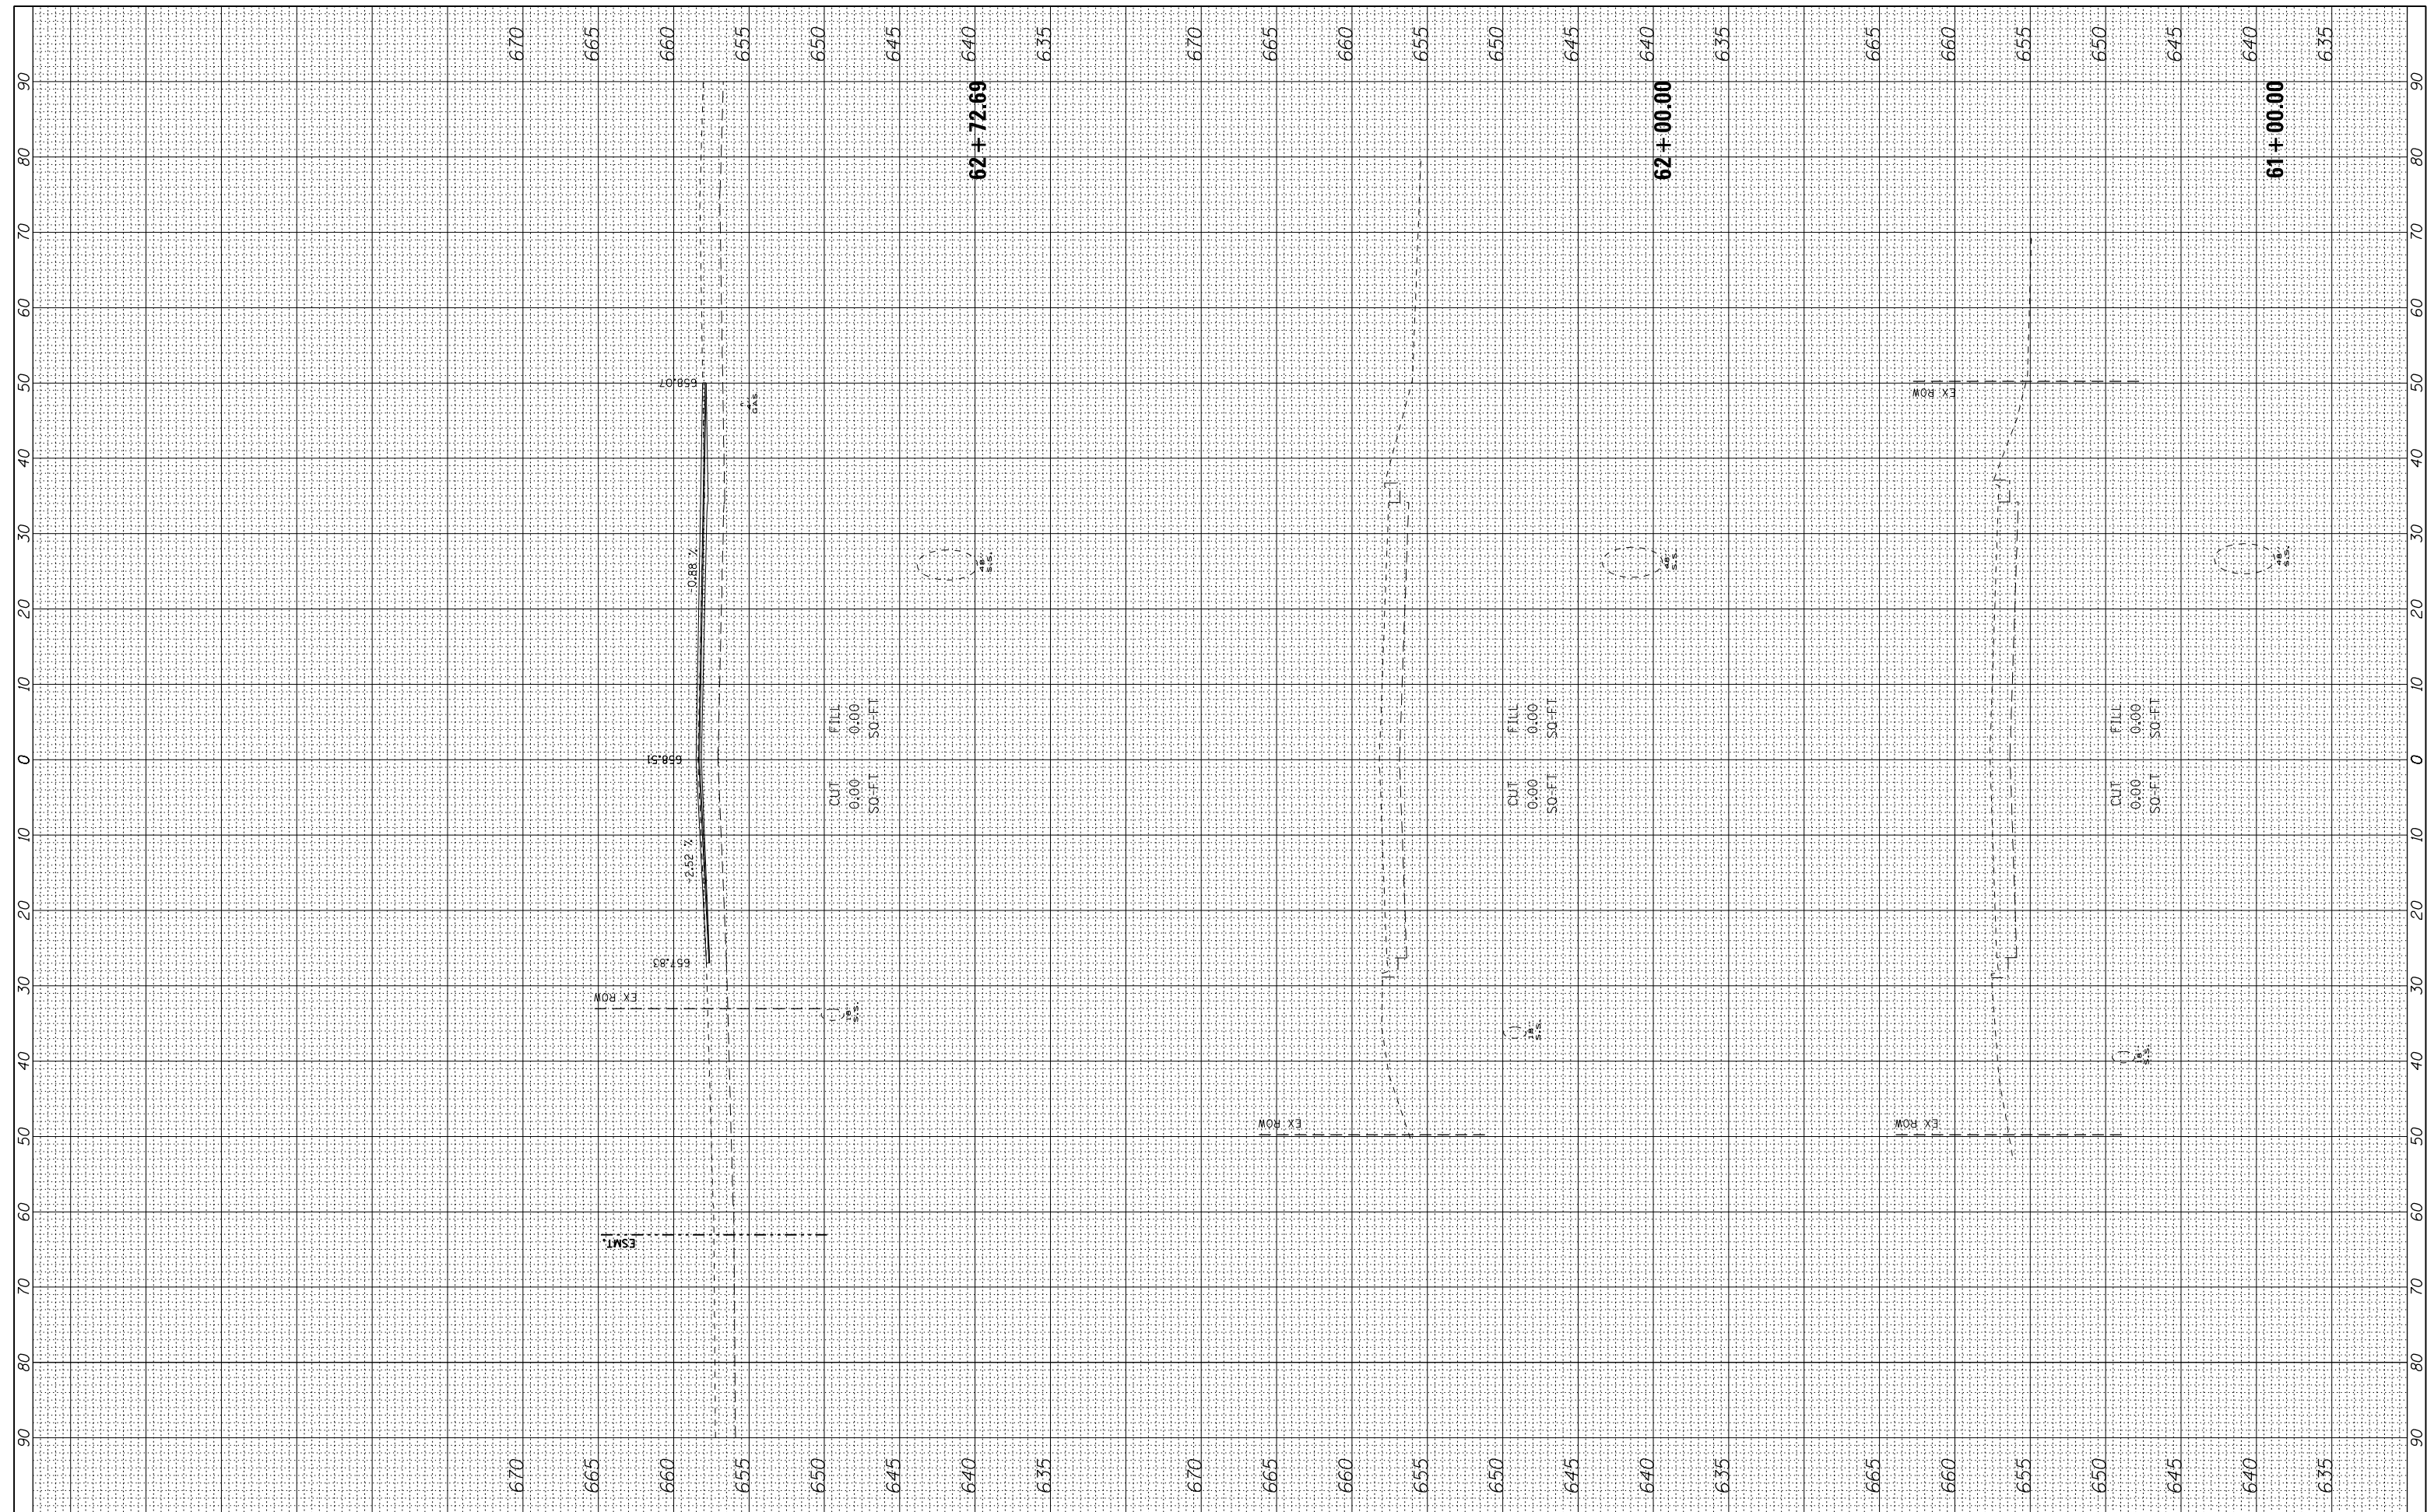

FILE NAME =	USER NAME = *USER*	DESIGNED - BDH	REVISED -	<b>STATE OF ILLINOIS DEPARTMENT OF TRANSPORTATION</b>	<b>CROSS SECTIONS US RTE 1220/45 (LaGRANGE ROAD)</b>			F.A.P. RTE. 330	SECTION 2010-082-1	COUNTY COOK	TOTAL SHEETS 152	SHEET NO. 130
#FILE#	PLOT SCALE = *SCALE*	DRAWN - TLA	REVISED -		SCALE: 1"=5' VERT.	SHEET NO. OF SHEETS	STA. 61+00.00 TO STA. 62+72.69	CONTRACT NO. 60L73				
	PLOT DATE = *DATE*	CHECKED - BDH	REVISED -		ILLINOIS FED. AID PROJECT							
		DATE - 10-16-13	REVISED -									