


FINAL SURVEY NO.	SURVEY PLOTTED	BY	DATE
NOTE BOOK NO.	TEMPLATE AREAS CHECKED		

ORIGINAL SURVEY NO.	SURVEY PLOTTED	BY	DATE
NOTE BOOK NO.	TEMPLATE AREAS CHECKED		

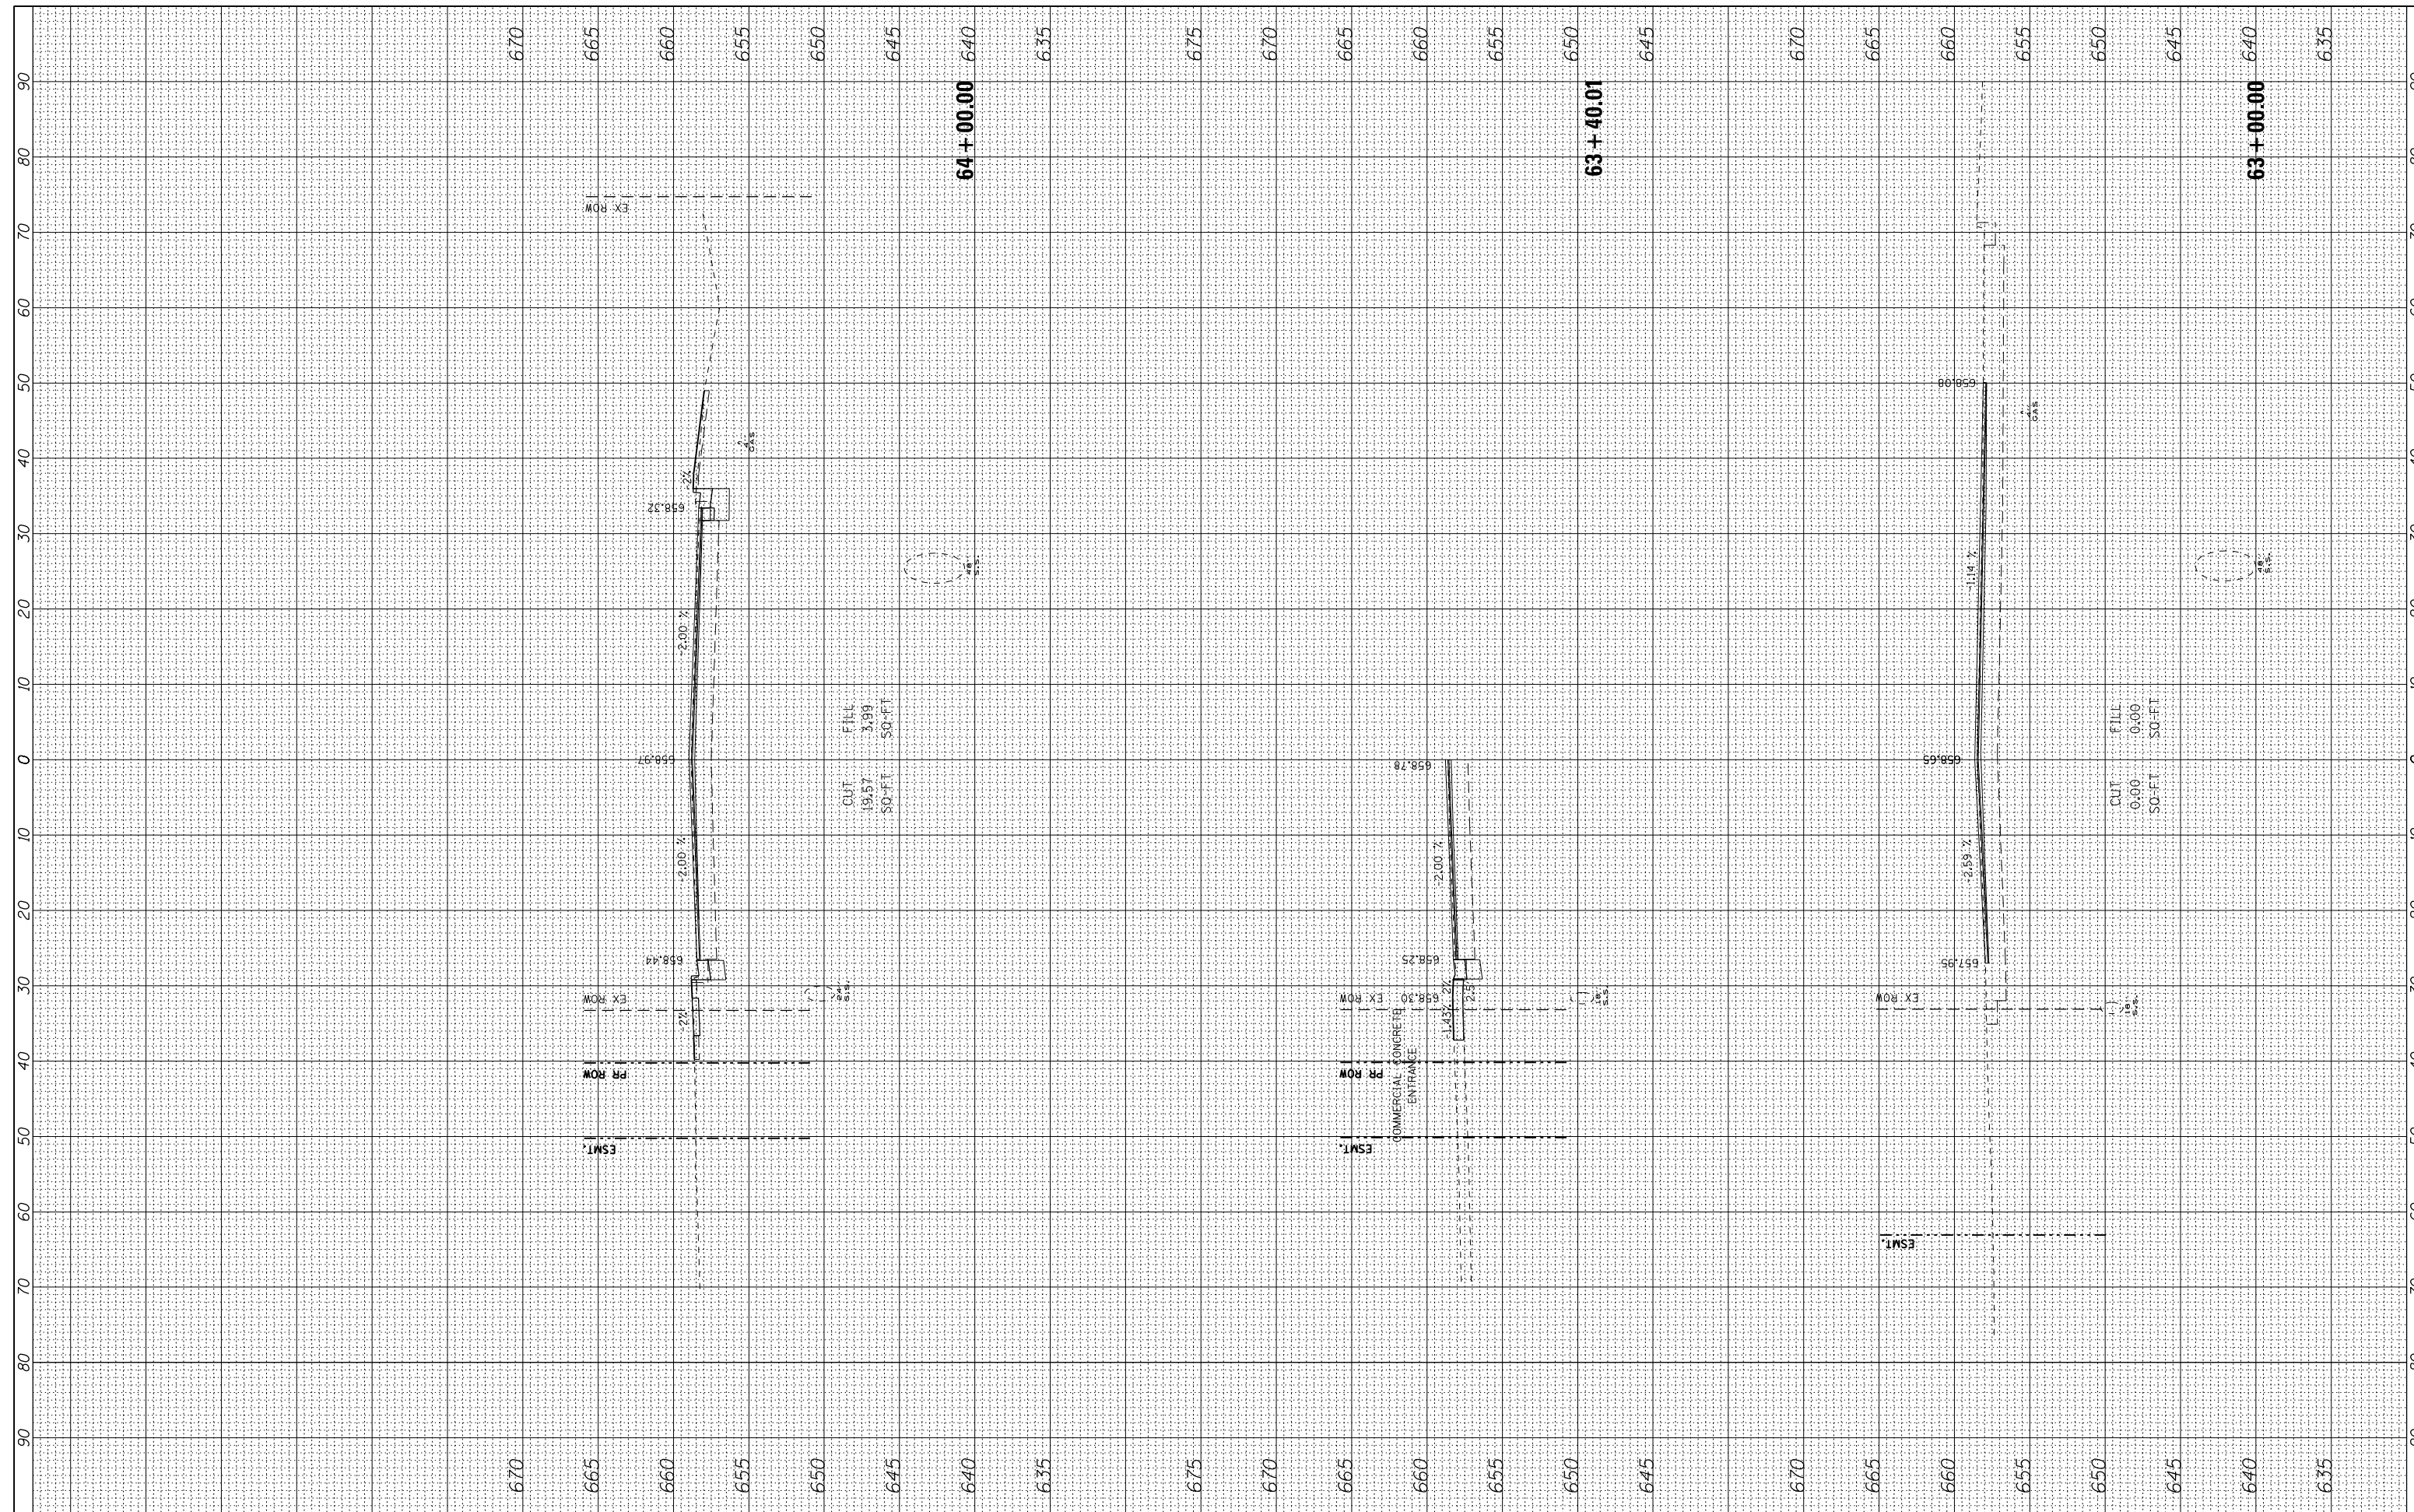

FILE NAME =	USER NAME = *USER*	DESIGNED - BDH	REVISED -
#FILE#	PLOT SCALE = *SCALE*	DRAWN - TLA	REVISED -
	PLOT DATE = #DATE#	CHECKED - BDH	REVISED -
		DATE - 10-16-13	REVISED -

**STATE OF ILLINOIS  
DEPARTMENT OF TRANSPORTATION**

<b>CROSS SECTIONS</b>			
<b>US RTE 1220/45 (LaGRANGE ROAD)</b>			
SCALE: 1"=5' VERT.	SHEET NO.	OF SHEETS	STA. 63+00.00 TO STA. 64+00.00

F.A.P. RTE. 330	SECTION 2010-082-1	COUNTY COOK	TOTAL SHEETS 152	SHEET NO. 131
ILLINOIS FED. AID PROJECT				