


FINAL SURVEY CHECKED SURVEY PLOTTED TEMPLATE NO. DATE

ORIGINAL SURVEY CHECKED SURVEY PLOTTED TEMPLATE NO. DATE

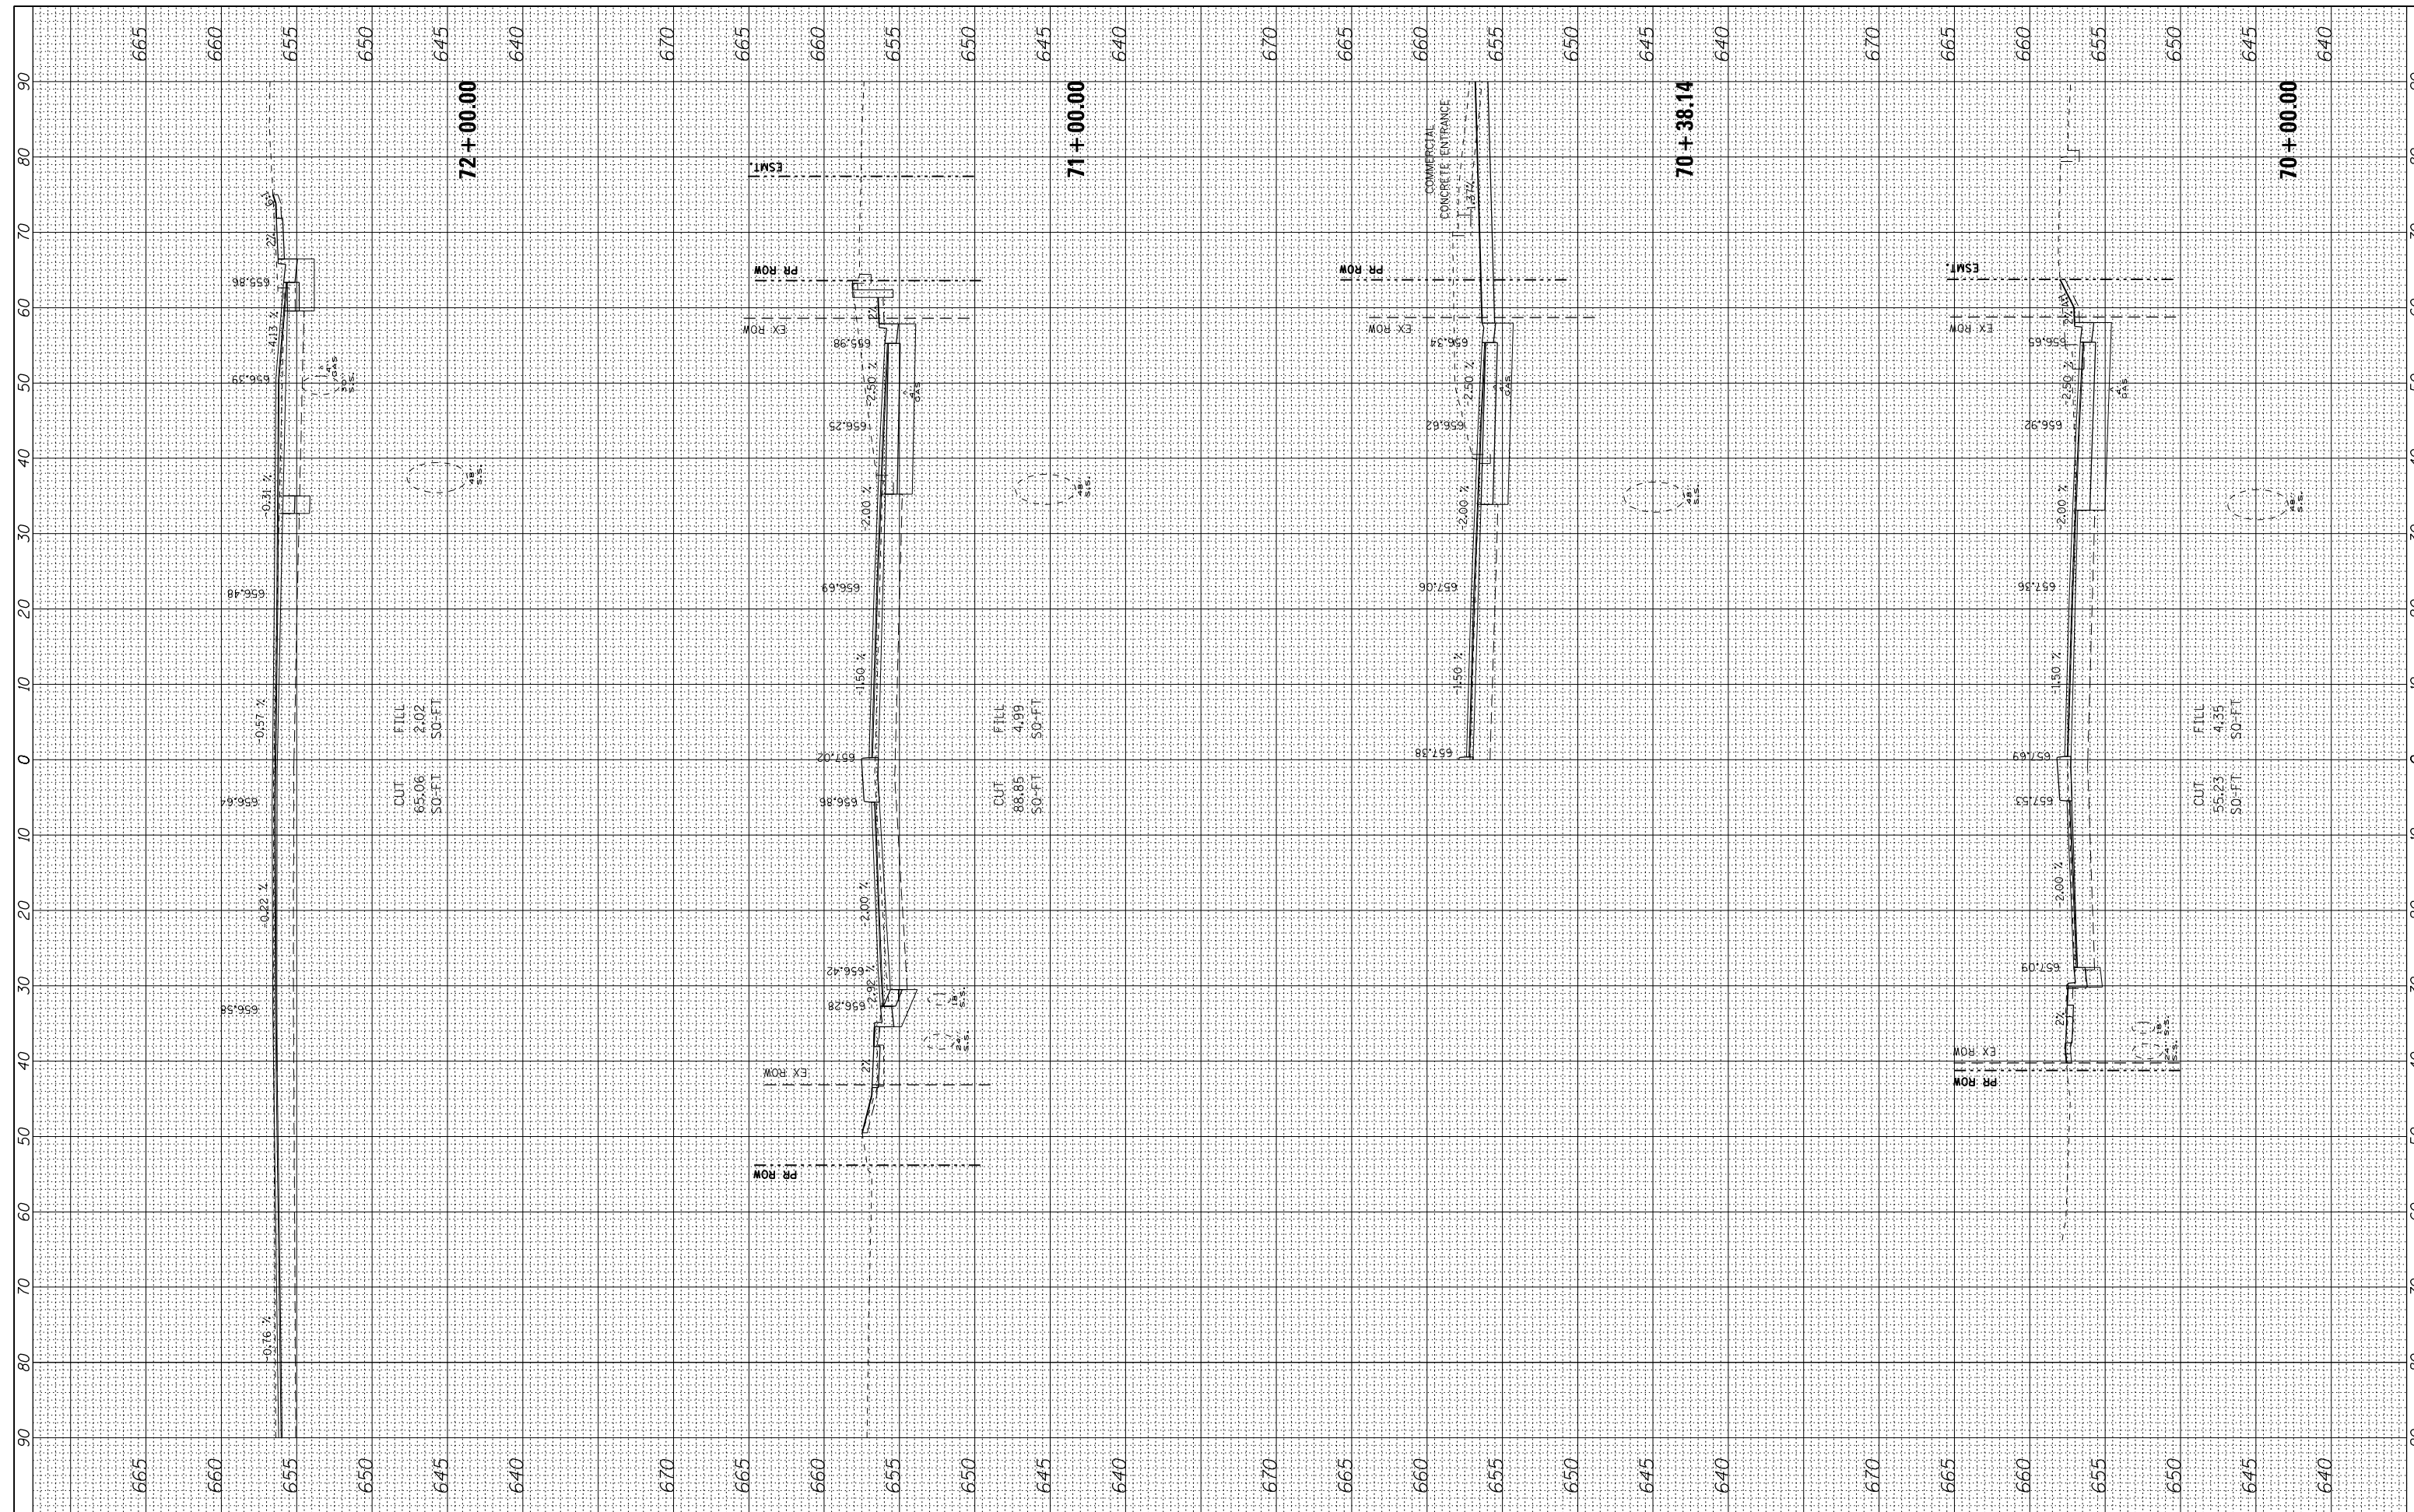

FILE NAME =  
#FILE#

USER NAME = \*USER\*  
PLOT SCALE = \*SCALE\*  
PLOT DATE = \*DATE\*

DESIGNED - BDH  
DRAWN - TLA  
CHECKED - BDH  
DATE - 10-16-13

REVISED -  
REVISED -  
REVISED -  
REVISED -

**STATE OF ILLINOIS  
DEPARTMENT OF TRANSPORTATION**

**CROSS SECTIONS**  
**US RTE 1220/45 (LaGRANGE ROAD)**  
SCALE: 1"=5' VERT. SHEET NO. OF SHEETS STA. 70+00.00 TO STA. 72+00.00

F.A.P. RTE.	SECTION	COUNTY	TOTAL SHEETS	SHEET NO.
330	2010-082-1	COOK	152	134
ILLINOIS FED. AID PROJECT			CONTRACT NO. 60L73	