


FINAL SURVEY	SURVEYED	BY	DATE
NOTE BOOK	PLOTTED		
NO.	TEMPLATE		
	AREAS		
	CHECKED		

ORIGINAL SURVEY	SURVEYED	BY	DATE
NOTE BOOK	PLOTTED		
NO.	TEMPLATE		
	AREAS		
	CHECKED		

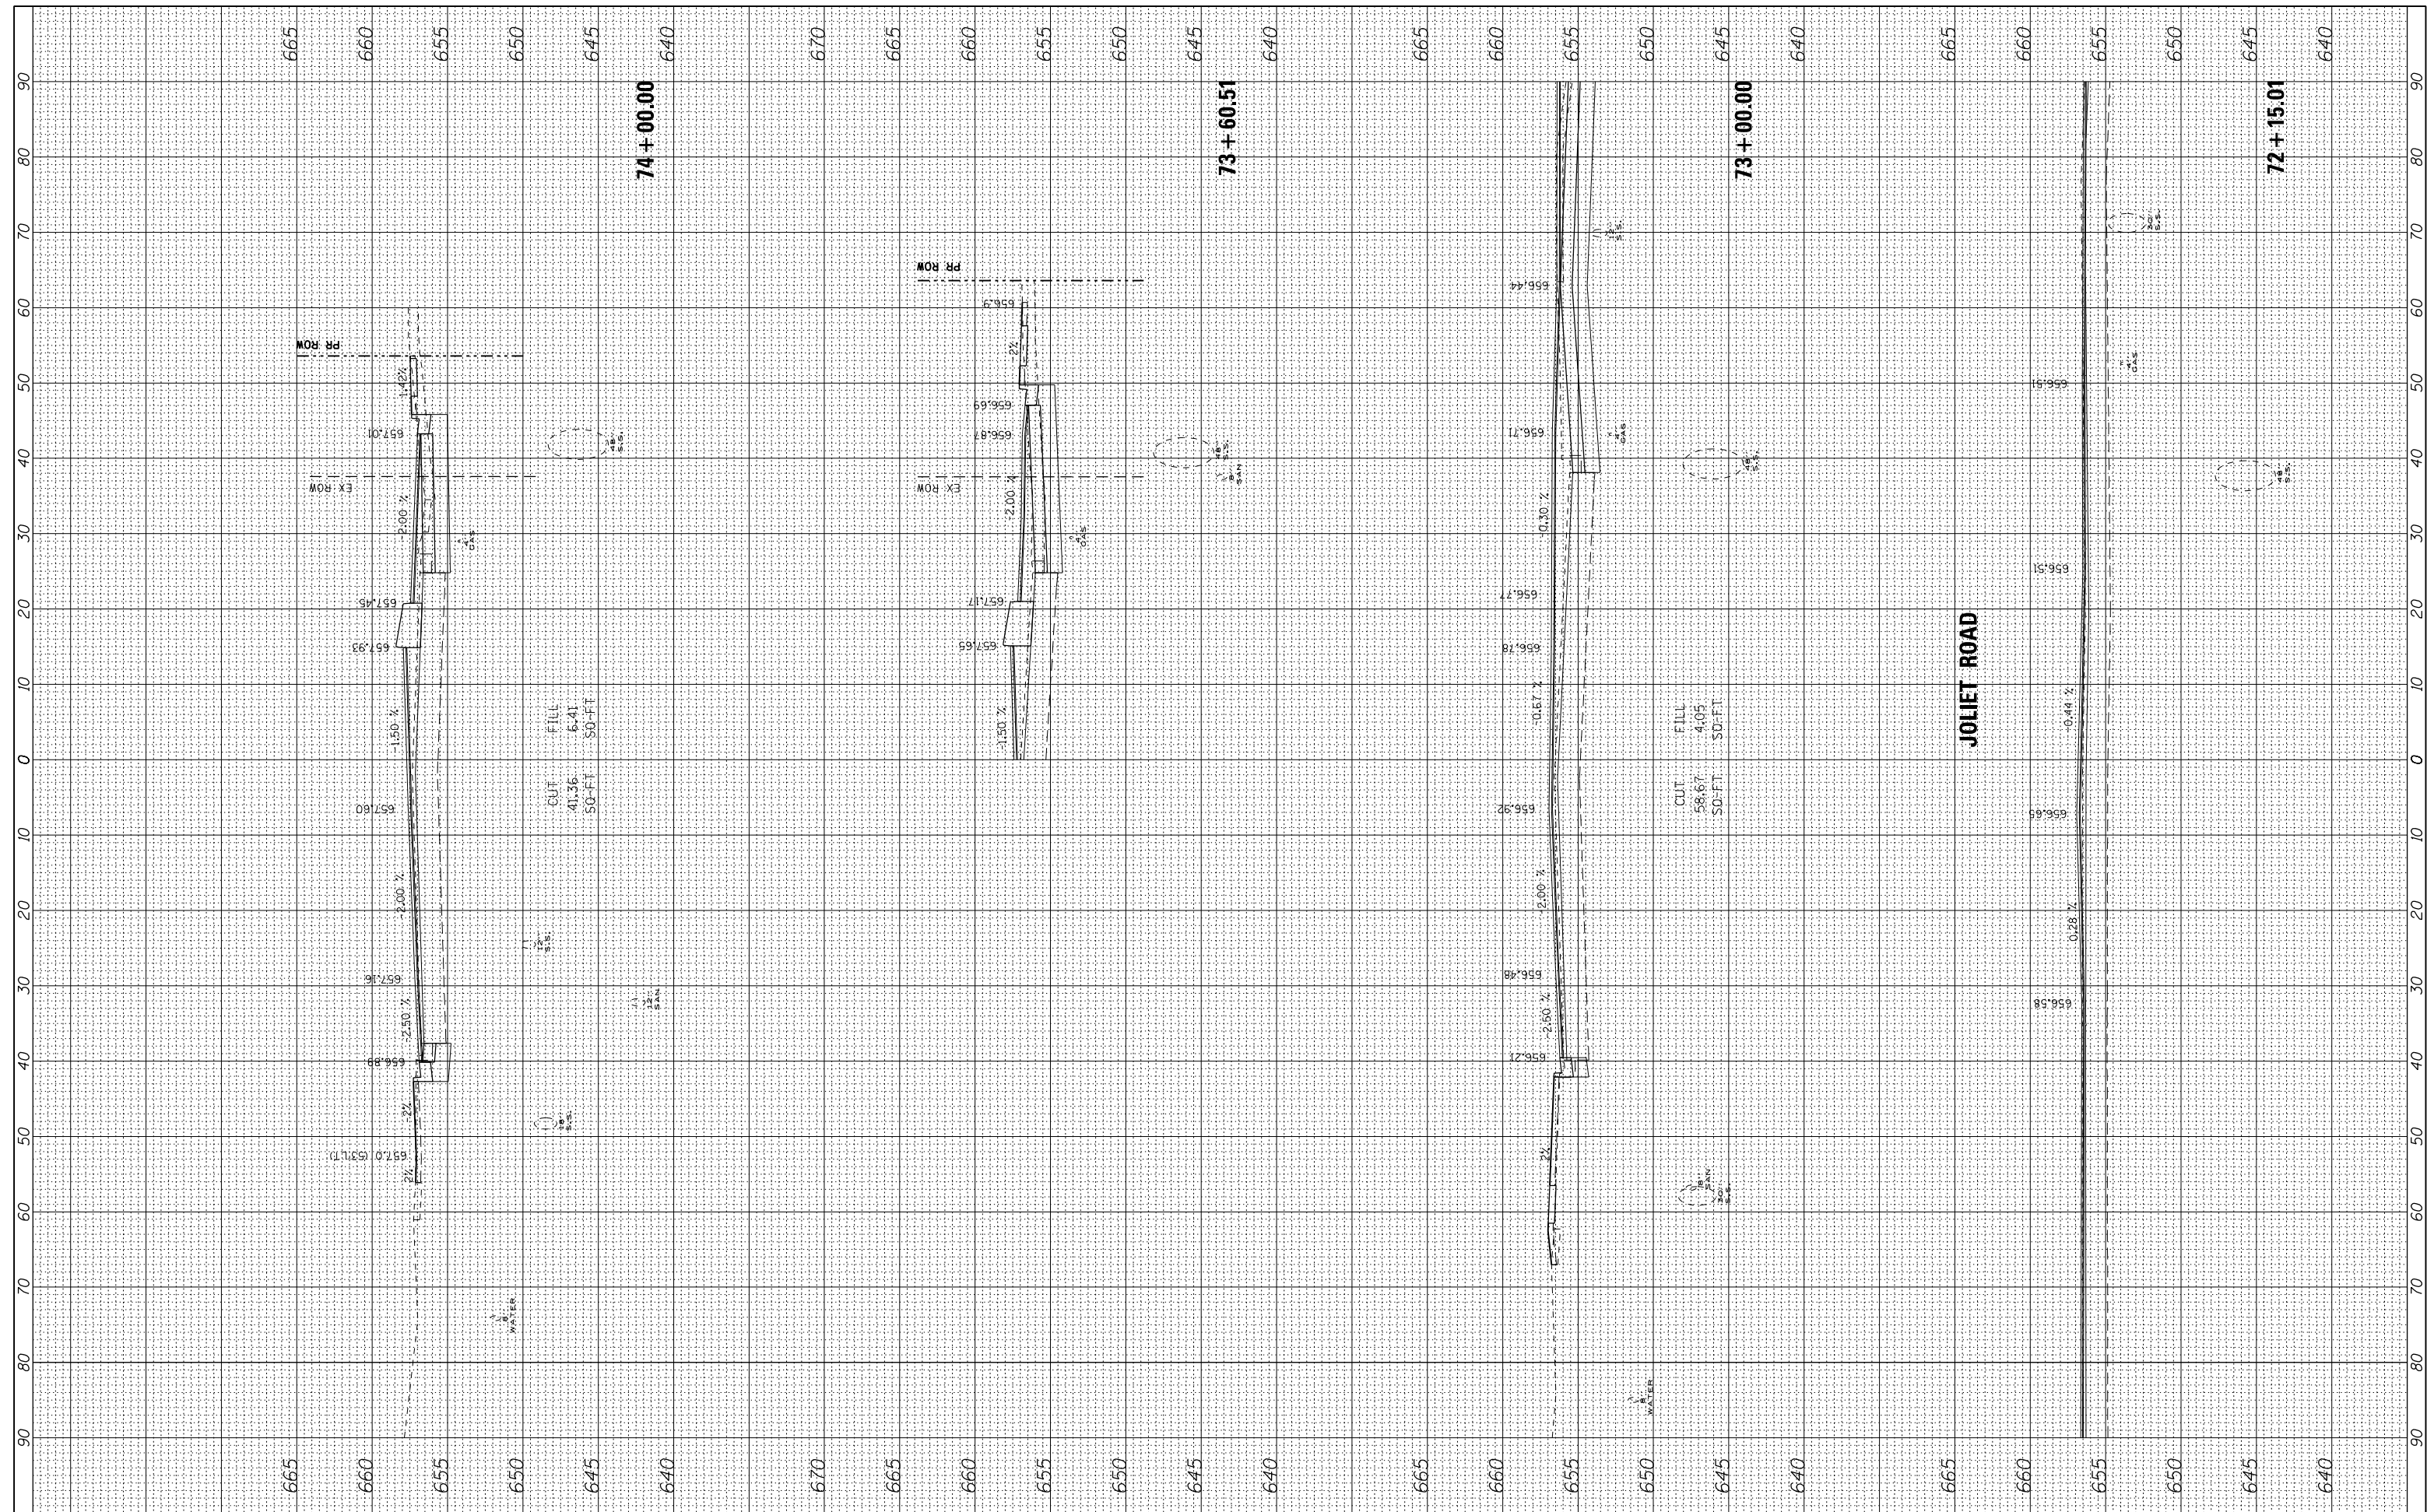

FILE NAME =	USER NAME = #USER#
#FILE#	DESIGNED - BDH
	DRAWN - TLA
	CHECKED - BDH
	DATE - 10-16-13
	REVISIONS
	REVISIONS
	REVISIONS
	REVISIONS

DESIGNED - BDH	REVISIONS
DRAWN - TLA	REVISIONS
CHECKED - BDH	REVISIONS
DATE - 10-16-13	REVISIONS

**STATE OF ILLINOIS**  
**DEPARTMENT OF TRANSPORTATION**

<b>CROSS SECTIONS</b>			
<b>US RTE 1220/45 (LaGRANGE ROAD)</b>			
SCALE: 1"=5' VERT.	SHEET NO.	OF SHEETS	STA. 72+15.01 TO STA. 74+00.00

F.A.P. RTE. 330	SECTION 2010-082-1	COUNTY COOK	TOTAL SHEETS 152	SHEET NO. 135
ILLINOIS FED. AID PROJECT				CONTRACT NO. 60L73