


FINAL SURVEY NO.	SURVEYED	BY	DATE
NOTE BOOK	PLOTTED		
AREAS CHECKED	TEMPLATE		
	AREAS		

ORIGINAL SURVEY NO.	SURVEYED	BY	DATE
NOTE BOOK	PLOTTED		
AREAS CHECKED	TEMPLATE		
	AREAS		

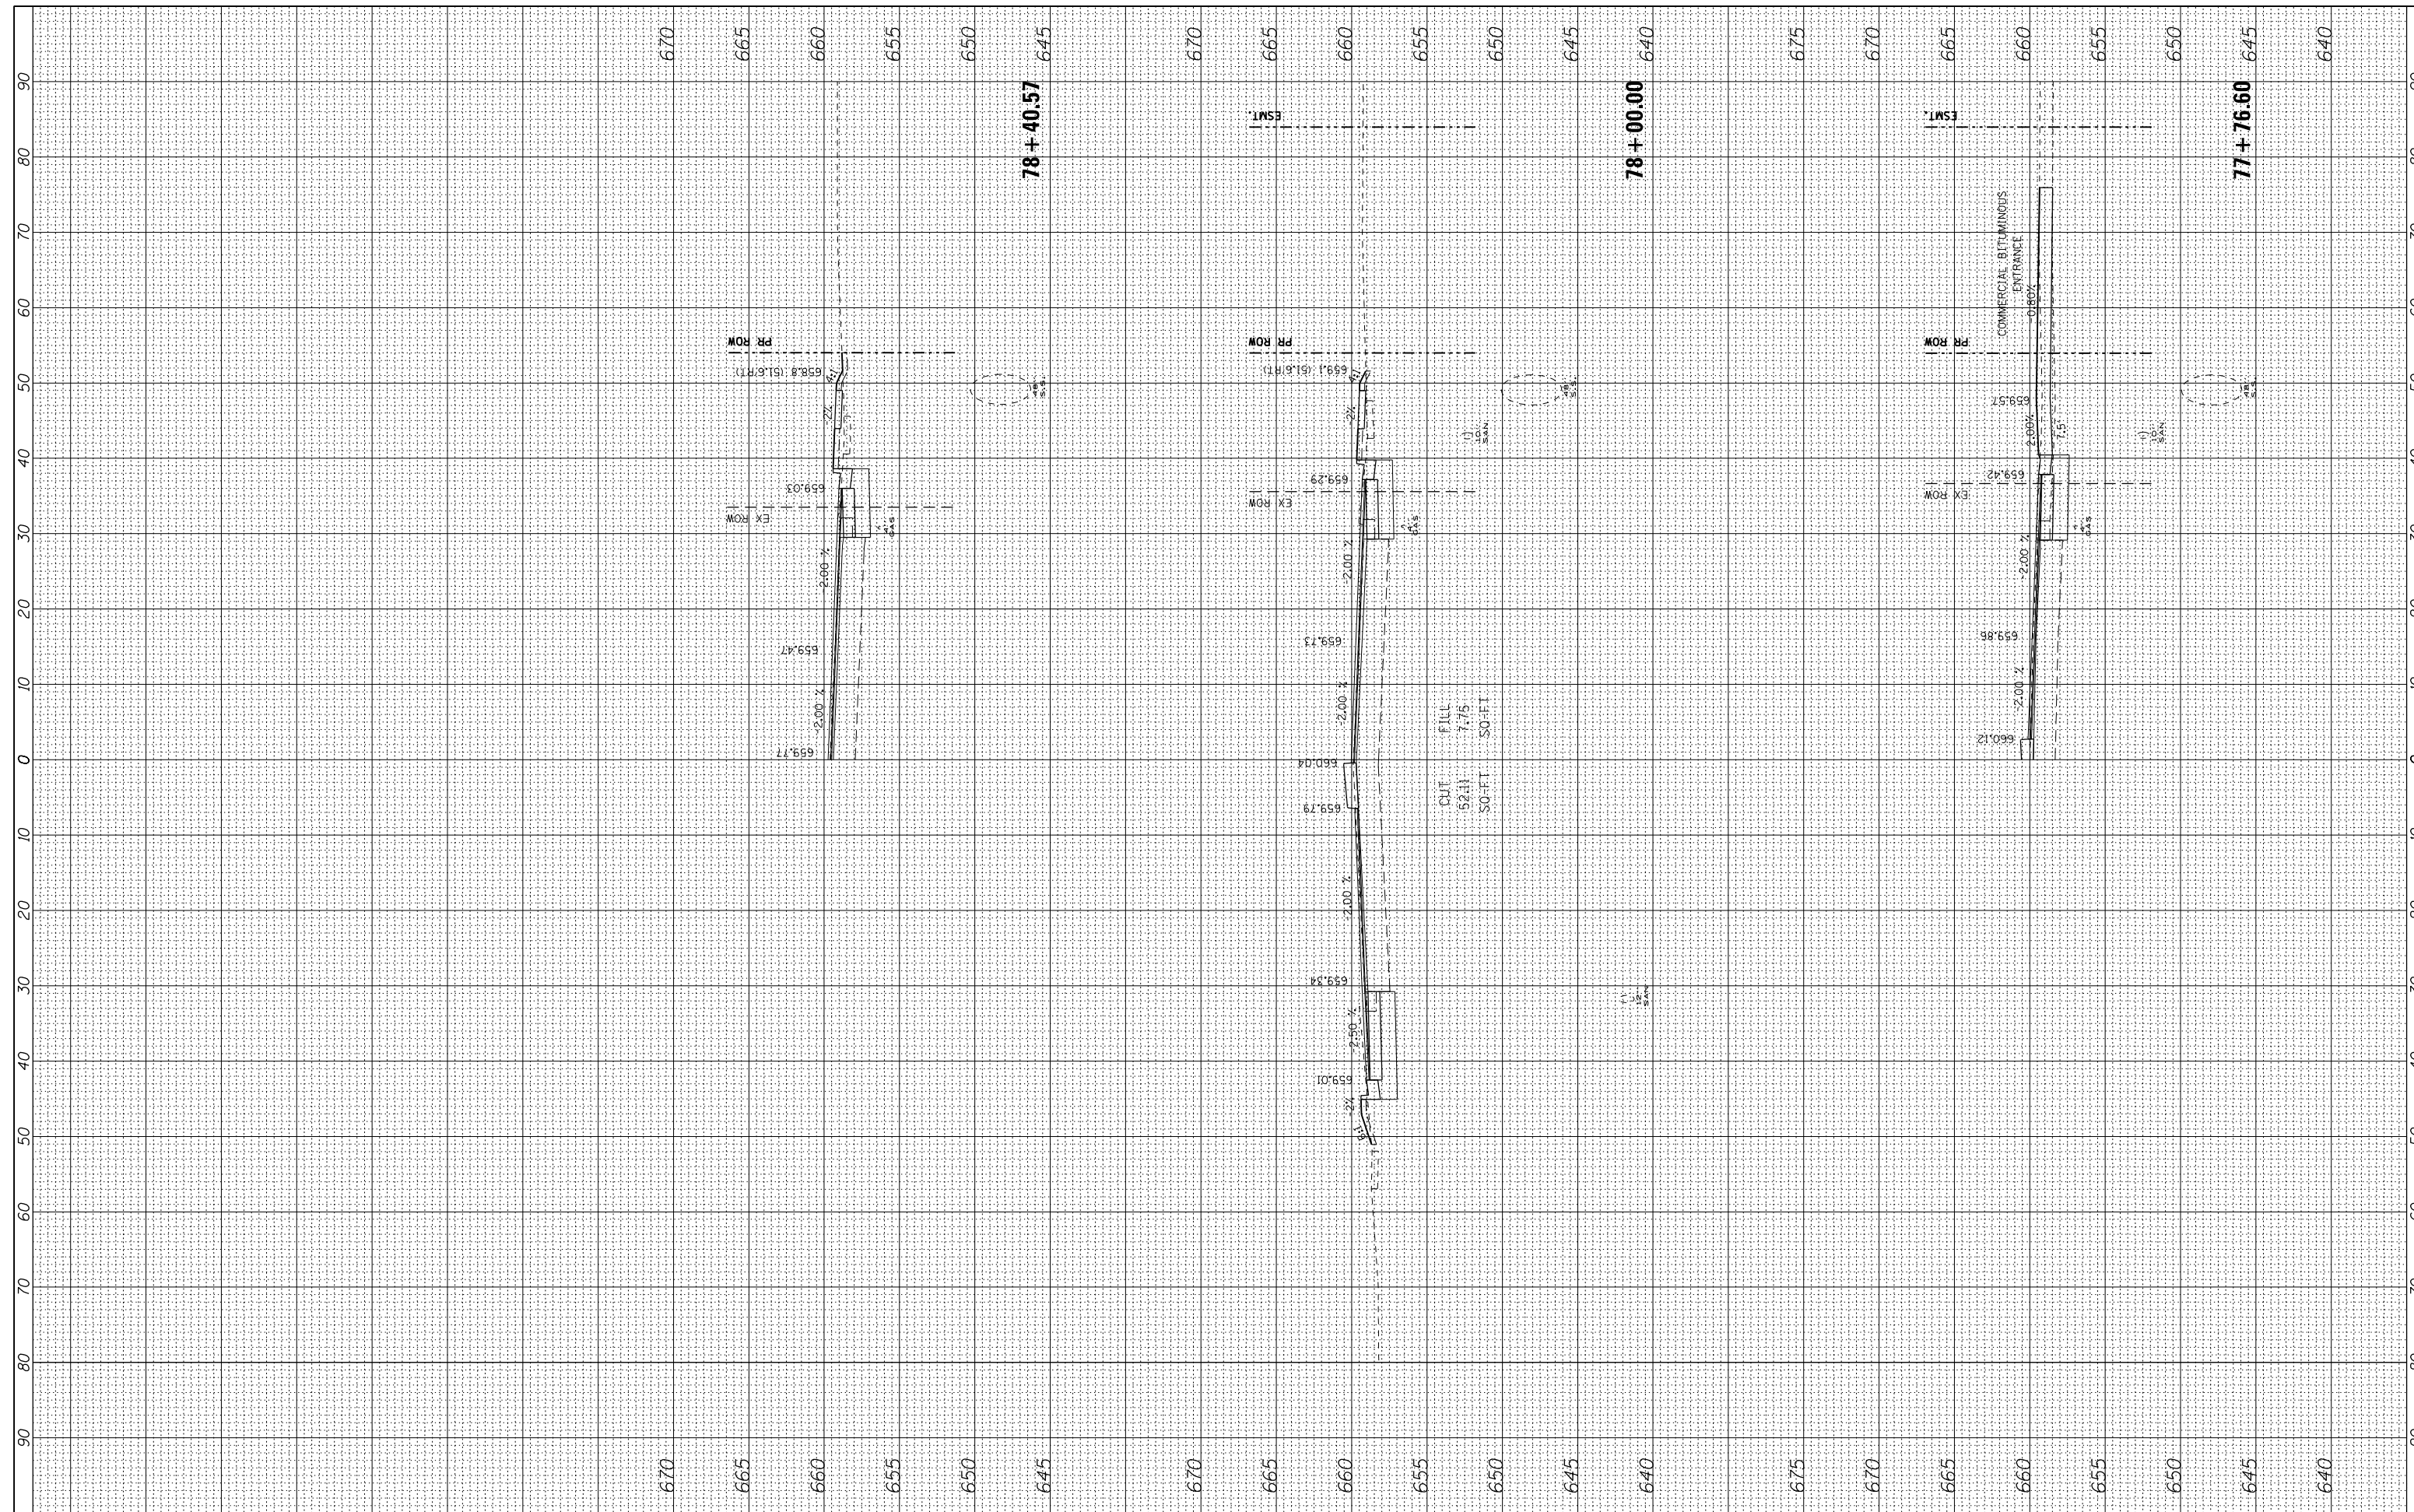

FILE NAME =	USER NAME = *USER*	DESIGNED - BDH	REVISED -	STATE OF ILLINOIS DEPARTMENT OF TRANSPORTATION	CROSS SECTIONS US RTE 1220/45 (LaGRANGE ROAD)				F.A.P. RTE. 330	SECTION 2010-082-1	COUNTY COOK	TOTAL SHEETS 152	SHEET NO. 138
#FILE#	PLOT SCALE = *SCALE*	DRAWN - TLA	REVISED -		SCALE: 1"=5' VERT.	SHEET NO. OF SHEETS	STA. 77+76.60 TO STA. 78+40.57	CONTRACT NO. 60L73					
	PLOT DATE = *DATE*	CHECKED - BDH	REVISED -		ILLINOIS FED. AID PROJECT								
		DATE - 10-16-13	REVISED -										