


FINAL SURVEY	SURVEYED	BY	DATE
NOTE BOOK NO.	PLOTTED		
	TEMPLATE		
	AREAS CHECKED		

ORIGINAL SURVEY	SURVEYED	BY	DATE
NOTE BOOK NO.	PLOTTED		
	TEMPLATE		
	AREAS CHECKED		

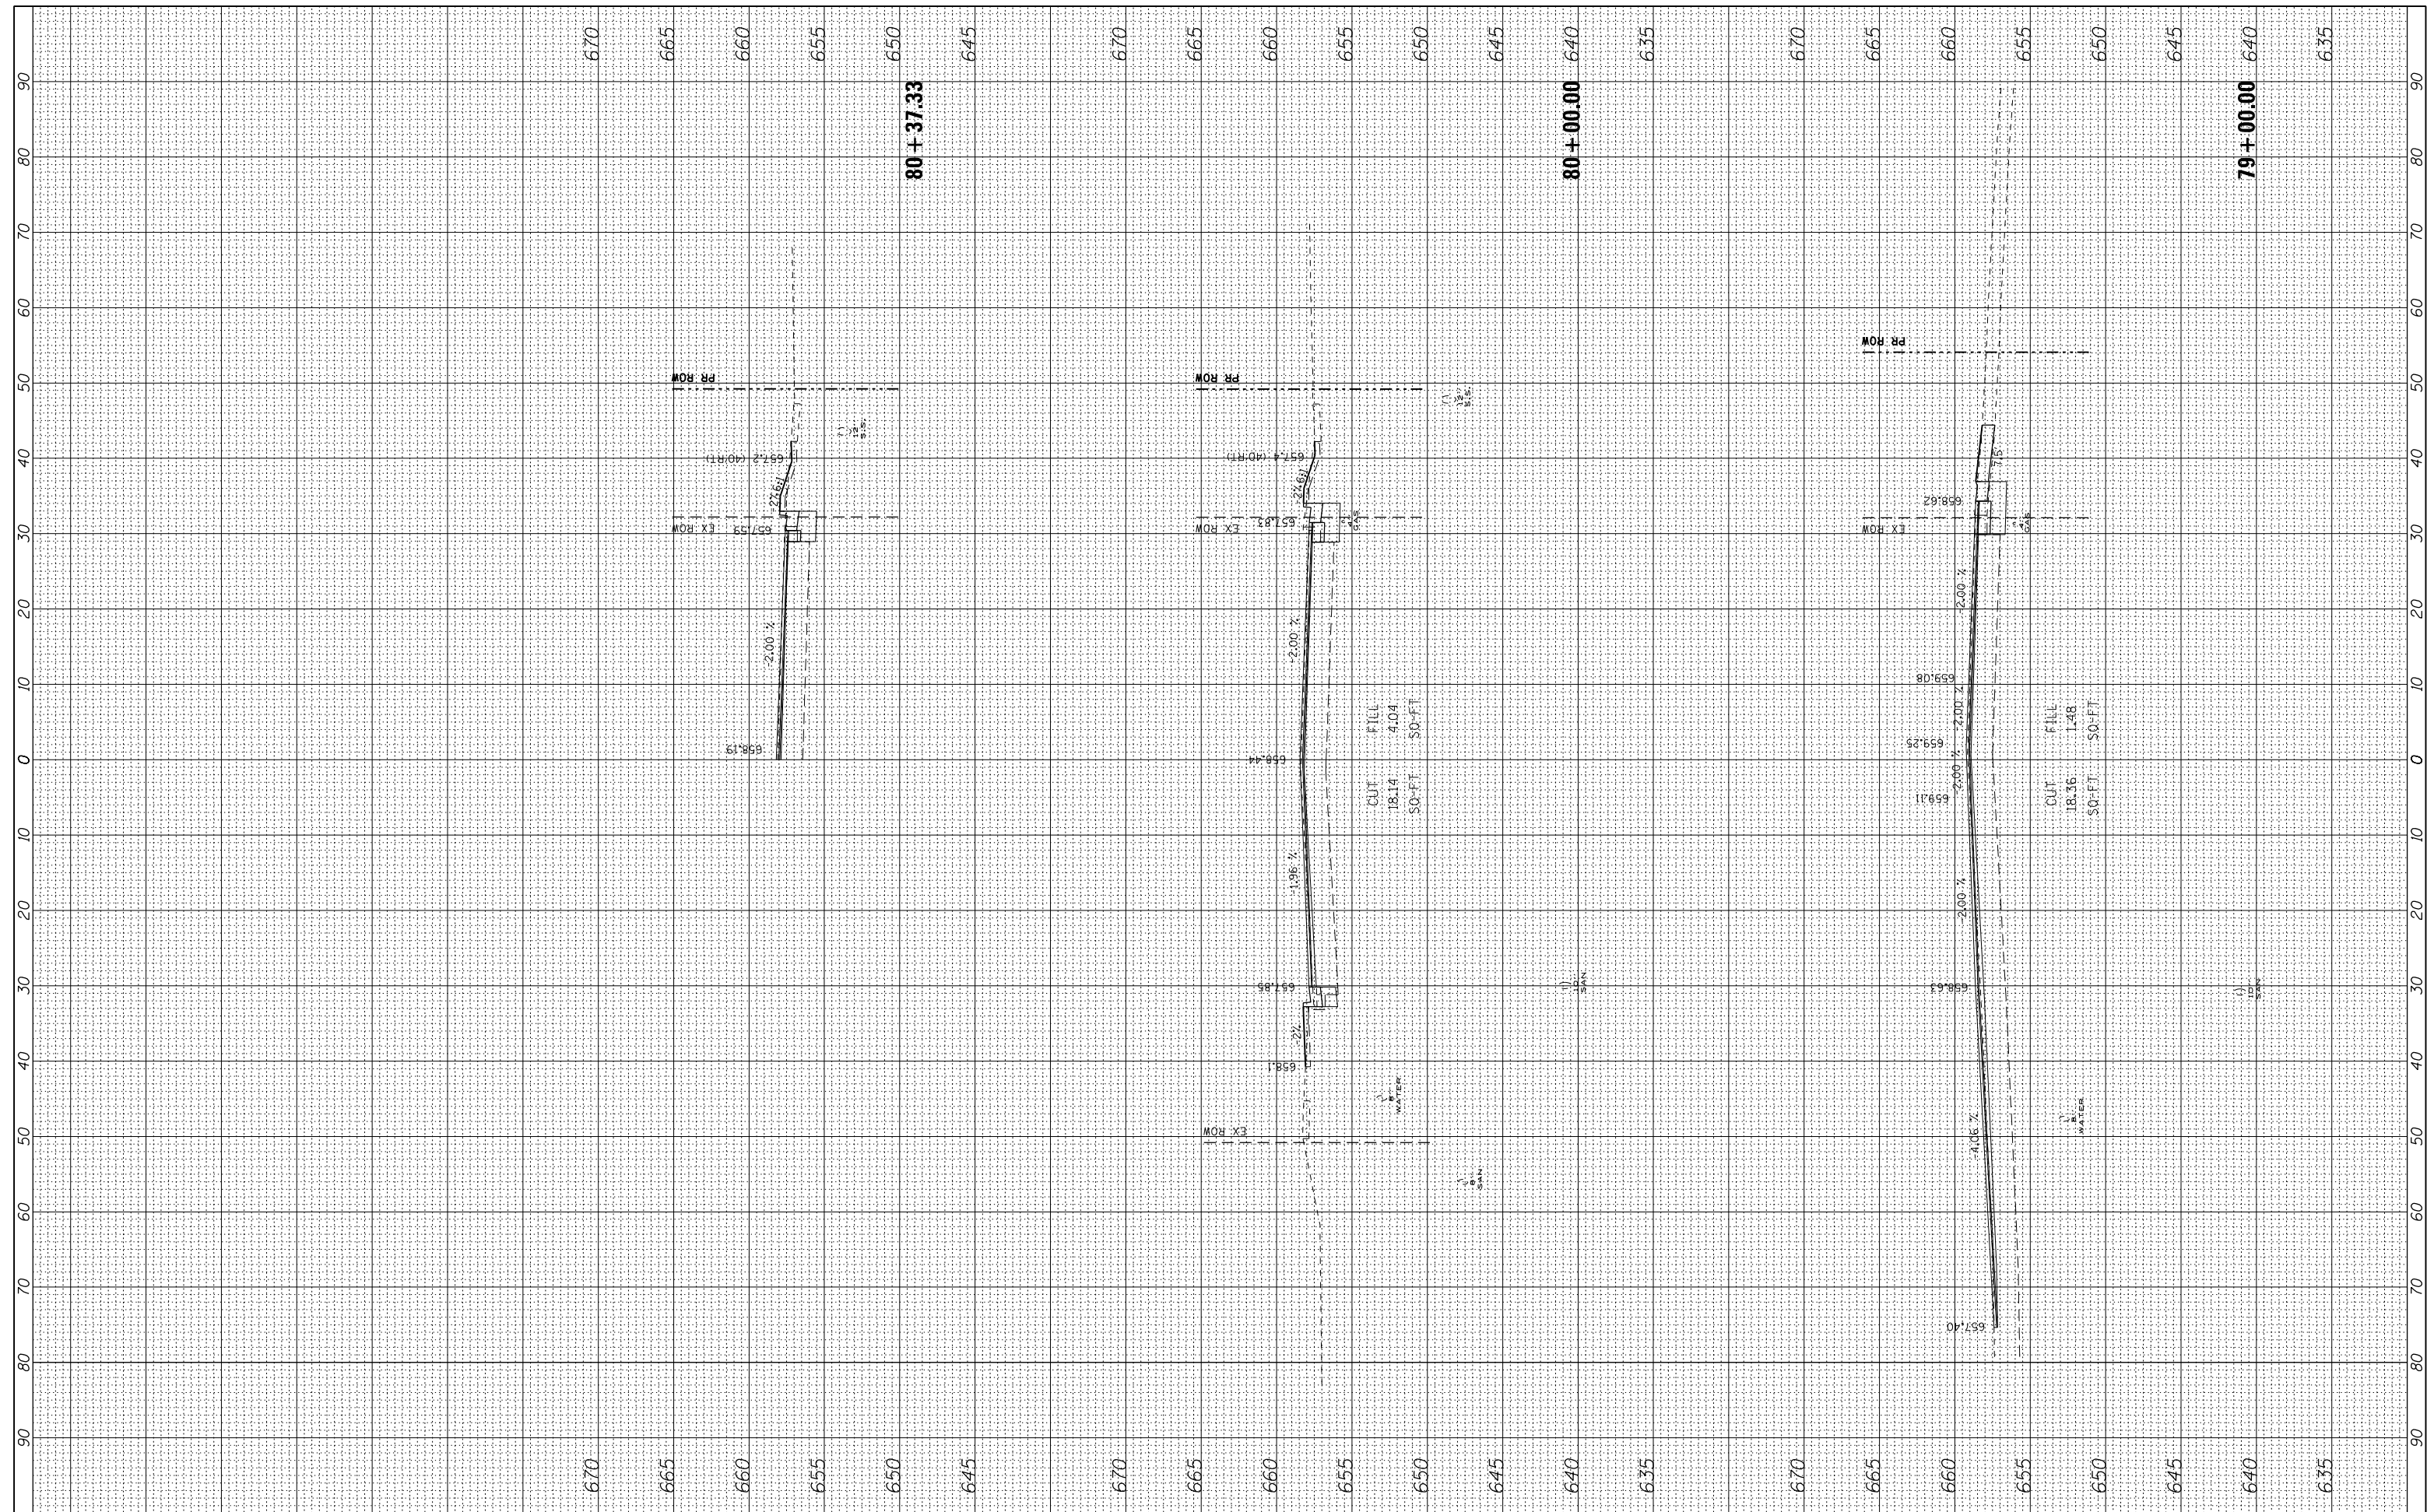

FILE NAME =	USER NAME = *USER*
#FILE#	PLOT SCALE = *SCALE*
	PLOT DATE = *DATE*

DESIGNED - BDH	REVISIED -
DRAWN - TLA	REVISIED -
CHECKED - BDH	REVISIED -
DATE - 10-16-13	REVISIED -

**STATE OF ILLINOIS
DEPARTMENT OF TRANSPORTATION**

CROSS SECTIONS			
US RTE 1220/45 (LaGRANGE ROAD)			
SCALE: 1"=5' VERT.	SHEET NO.	OF SHEETS	STA. 79+00.00 TO STA. 80+37.33

F.A.P. RTE. 330	SECTION 2010-082-1	COUNTY COOK	TOTAL SHEETS 152	SHEET NO. 139
ILLINOIS FED. AID PROJECT				CONTRACT NO. 60L73