


FINAL SURVEY NO.	SURVEY PLOTTED TEMPLATE AREAS CHECKED	BY	DATE

ORIGINAL SURVEY NO.	SURVEY PLOTTED TEMPLATE AREAS CHECKED	BY	DATE

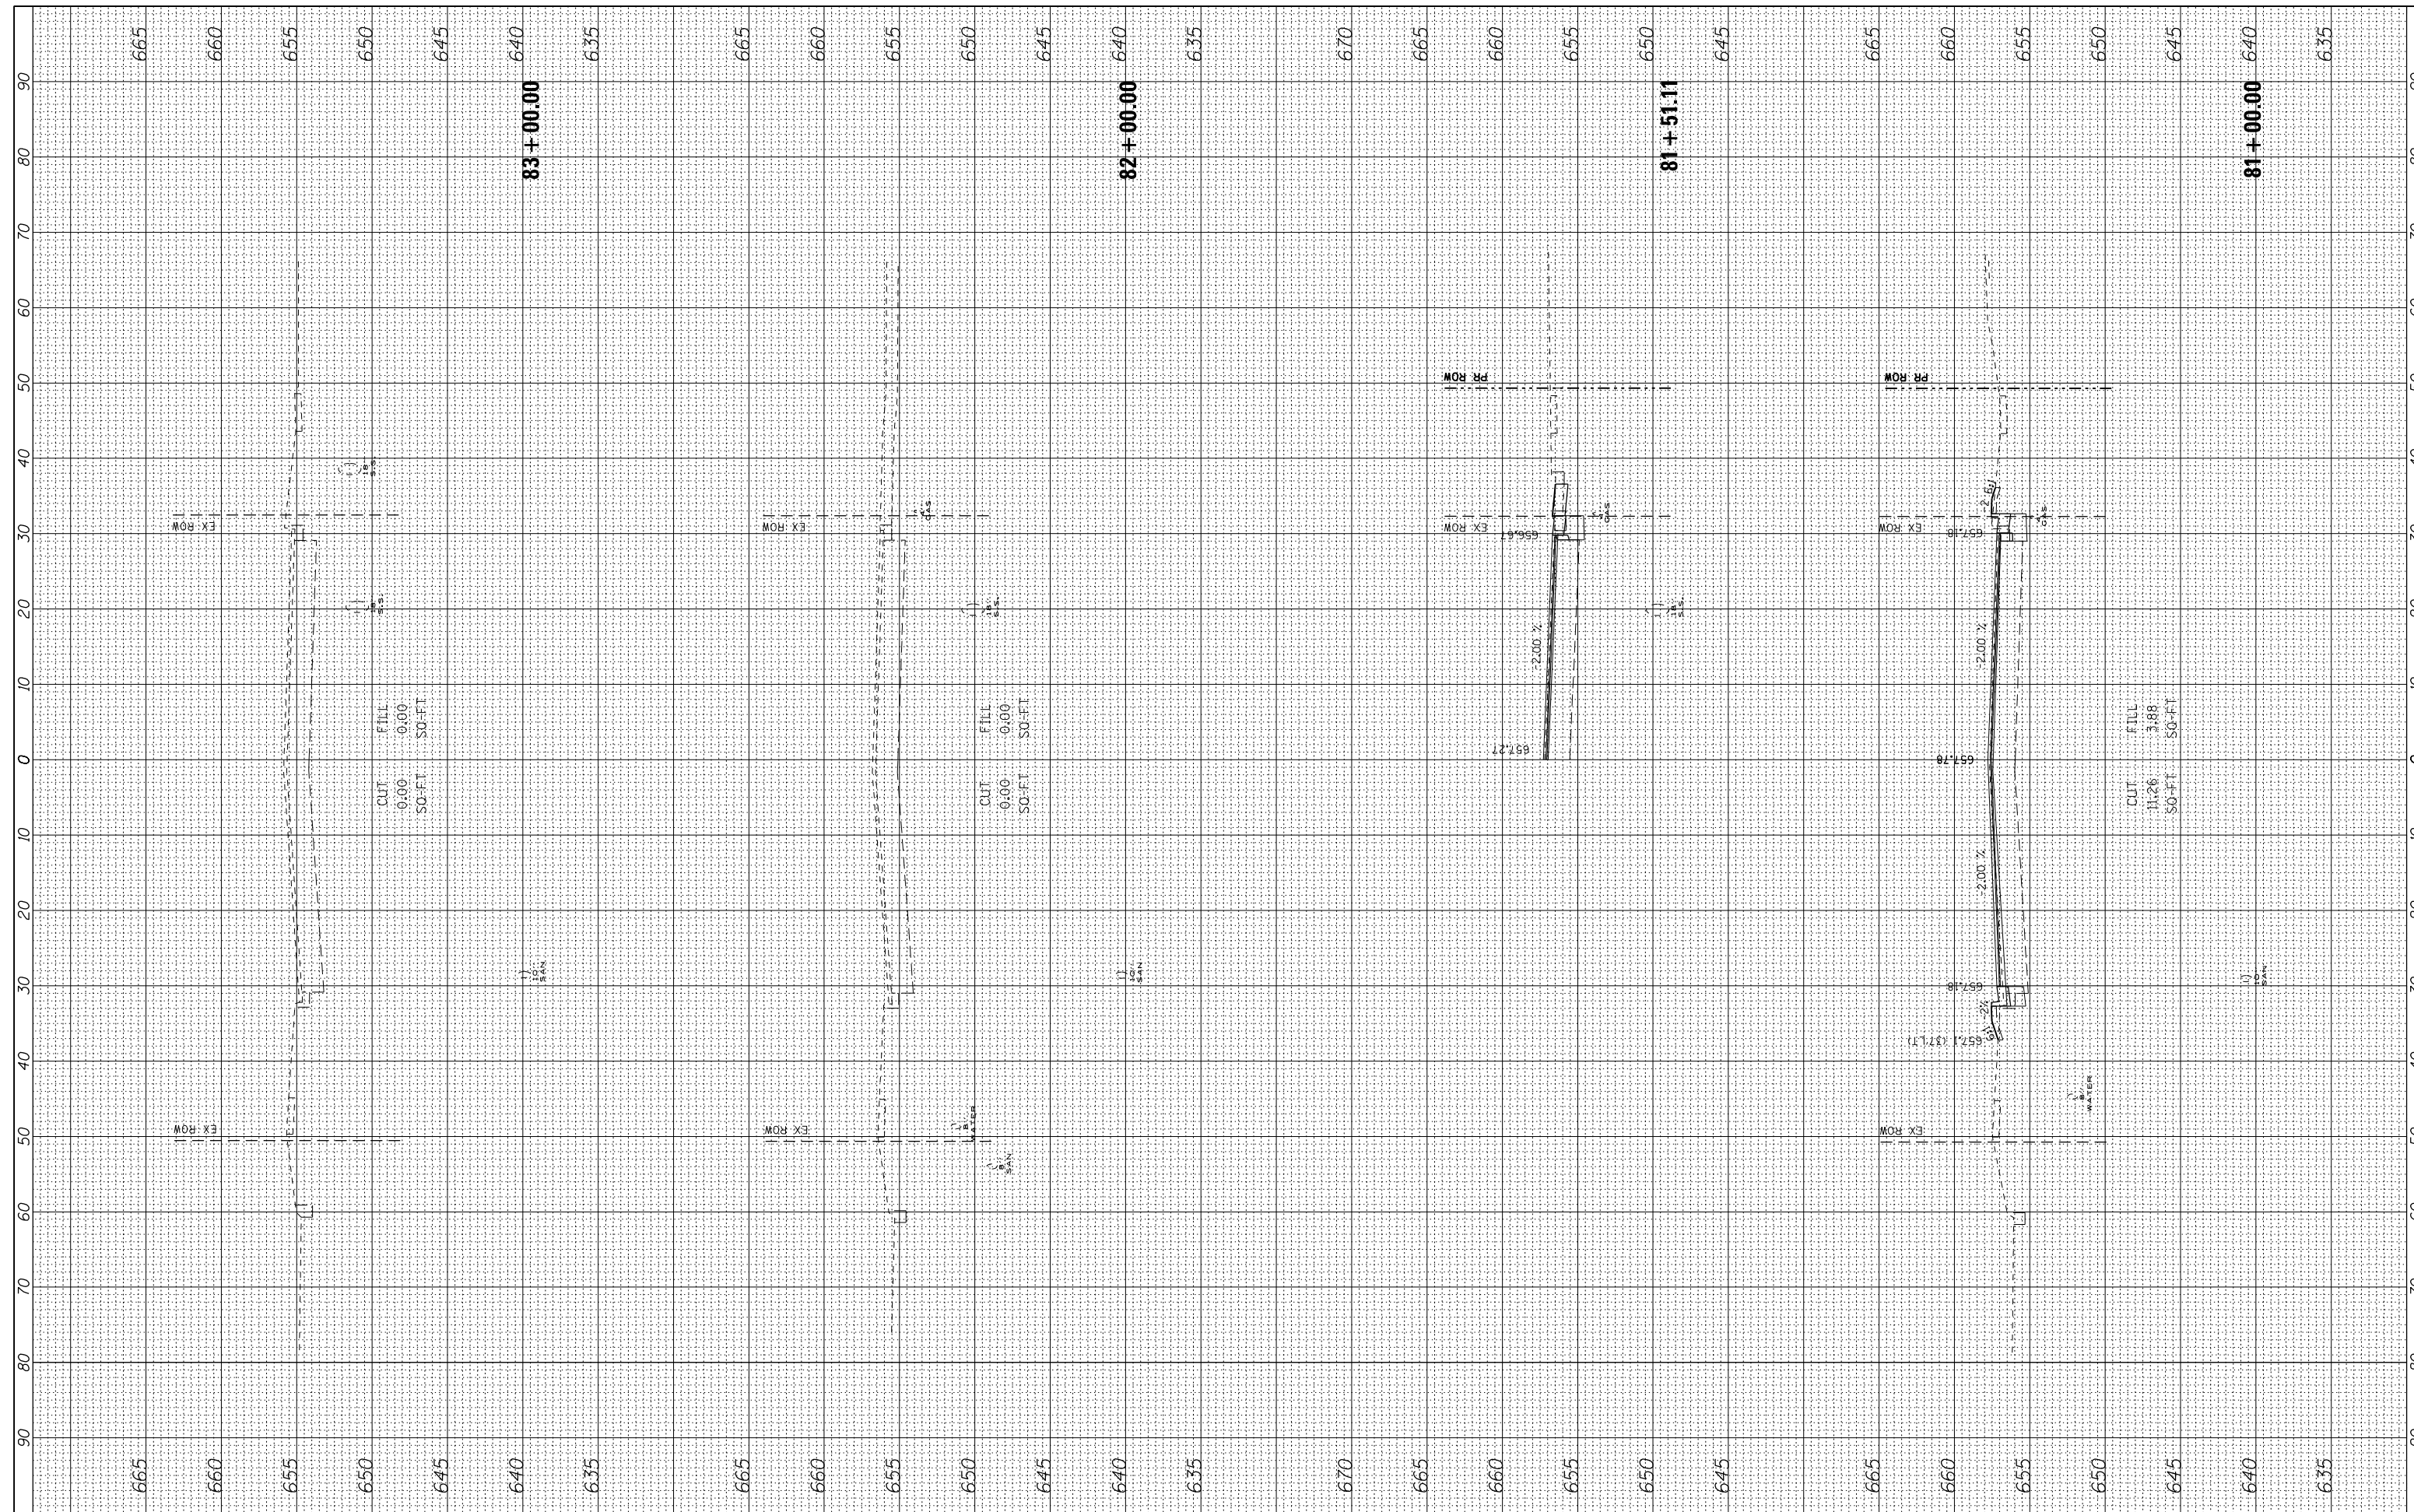

FILE NAME =	USER NAME = *USER*
#FILE#	DESIGNED - BDH
	DRAWN - TLA
	CHECKED - BDH
	DATE - 10-16-13
	REVISIONS -

PLOT SCALE = *SCALE*	REVISIONS -
PLOT DATE = *DATE*	REVISIONS -

**STATE OF ILLINOIS
DEPARTMENT OF TRANSPORTATION**

CROSS SECTIONS			
US RTE 1220/45 (LaGRANGE ROAD)			
SCALE: 1"=5' VERT.	SHEET NO.	OF SHEETS	STA. 81+00.00 TO STA. 83+00.00

F.A.P. RTE. 330	SECTION 2010-082-1	COUNTY COOK	TOTAL SHEETS 152	SHEET NO. 140
ILLINOIS FED. AID PROJECT				CONTRACT NO. 60L73