


FINAL SURVEY	SURVEYED	BY	DATE
NOTE BOOK NO.	PLOTTED		
	TEMPLATE		
	AREAS CHECKED		

ORIGINAL SURVEY	SURVEYED	BY	DATE
NOTE BOOK NO.	PLOTTED		
	TEMPLATE		
	AREAS CHECKED		

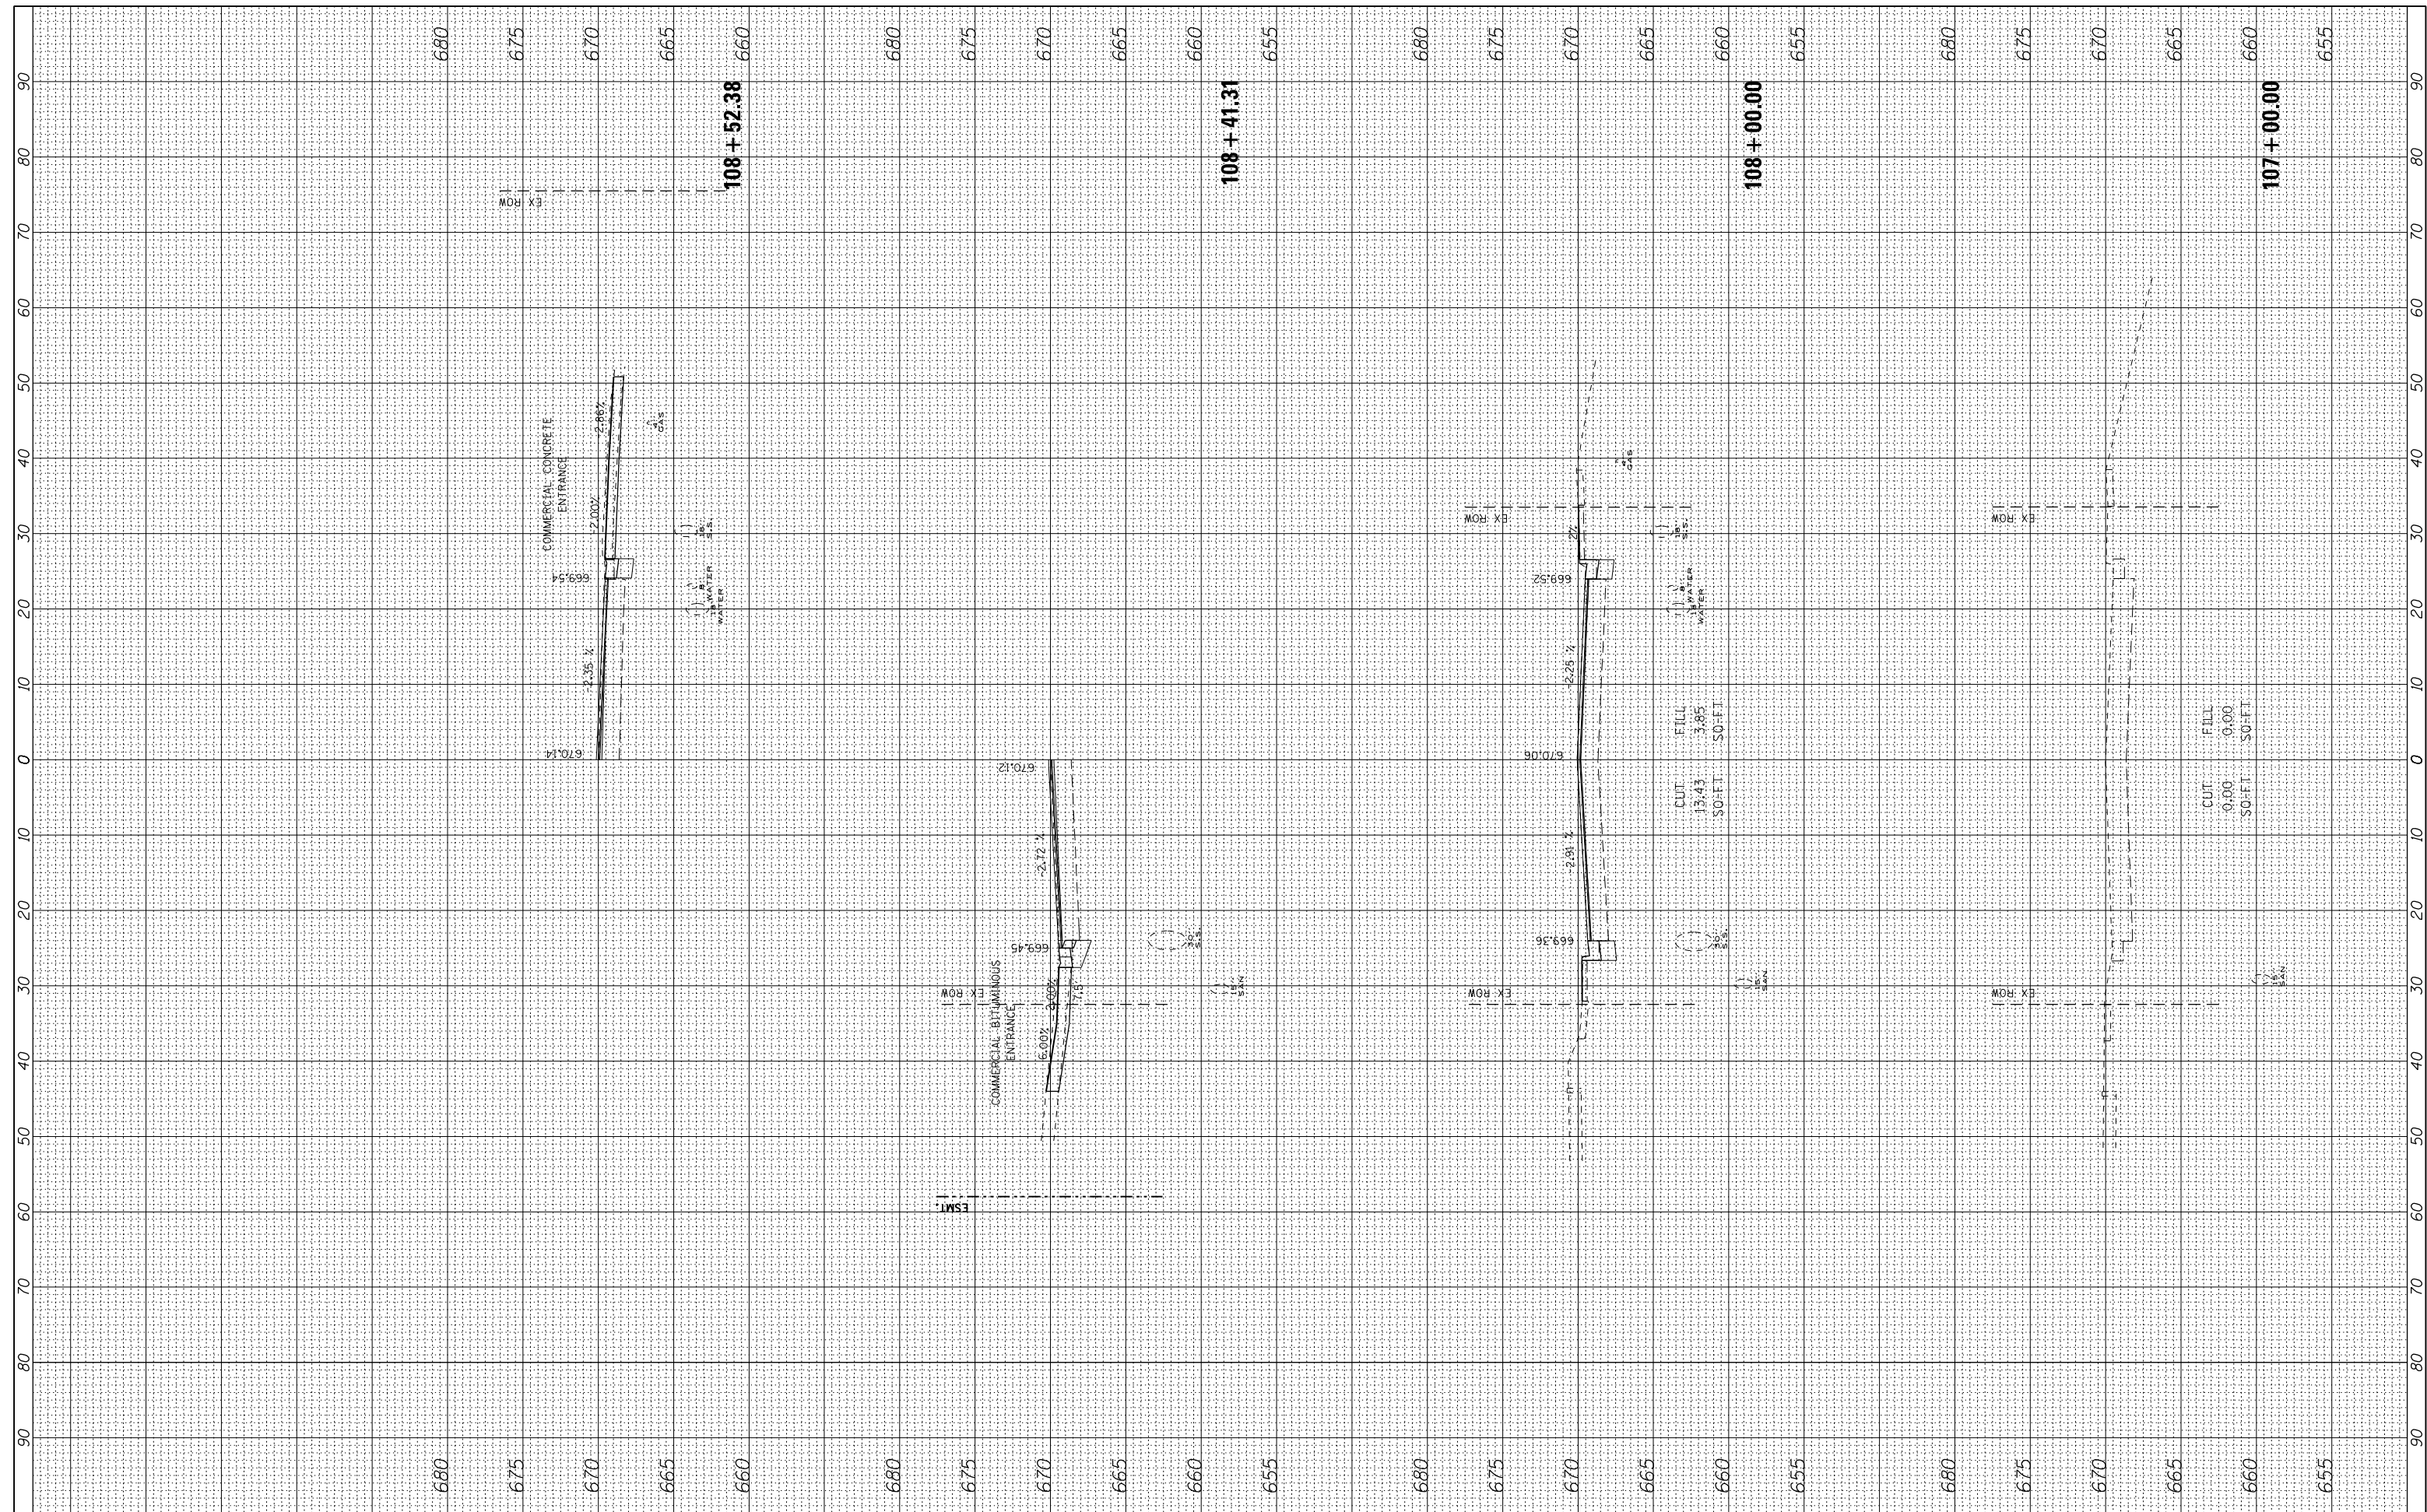

FILE NAME =	USER NAME = *USER*
#FILE#	DESIGNED - BDH
	DRAWN - TLA
	CHECKED - BDH
	DATE - 10-16-13
	REVISIONS
	REVISIONS
	REVISIONS
	REVISIONS

DESIGNED - BDH	REVISIONS
DRAWN - TLA	REVISIONS
CHECKED - BDH	REVISIONS
DATE - 10-16-13	REVISIONS

**STATE OF ILLINOIS  
DEPARTMENT OF TRANSPORTATION**

<b>CROSS SECTIONS JOLIET ROAD</b>			
1"=10' HORIZ.			
SCALE: 1"=5' VERT.			
SHEET NO.	OF	SHEETS	STA. 107+00.00 TO STA. 108+52.38

F.A.P. RTE. 330	SECTION 2010-082-1	COUNTY COOK	TOTAL SHEETS 152	SHEET NO. 141
ILLINOIS FED. AID PROJECT				
CONTRACT NO. 60L73				