


FINAL SURVEY NO.	SURVEYED	BY	DATE
NOTE BOOK NO.	PLOTTED		
	TEMPLATE		
	AREAS CHECKED		

ORIGINAL SURVEY NO.	SURVEYED	BY	DATE
NOTE BOOK NO.	PLOTTED		
	TEMPLATE		
	AREAS CHECKED		

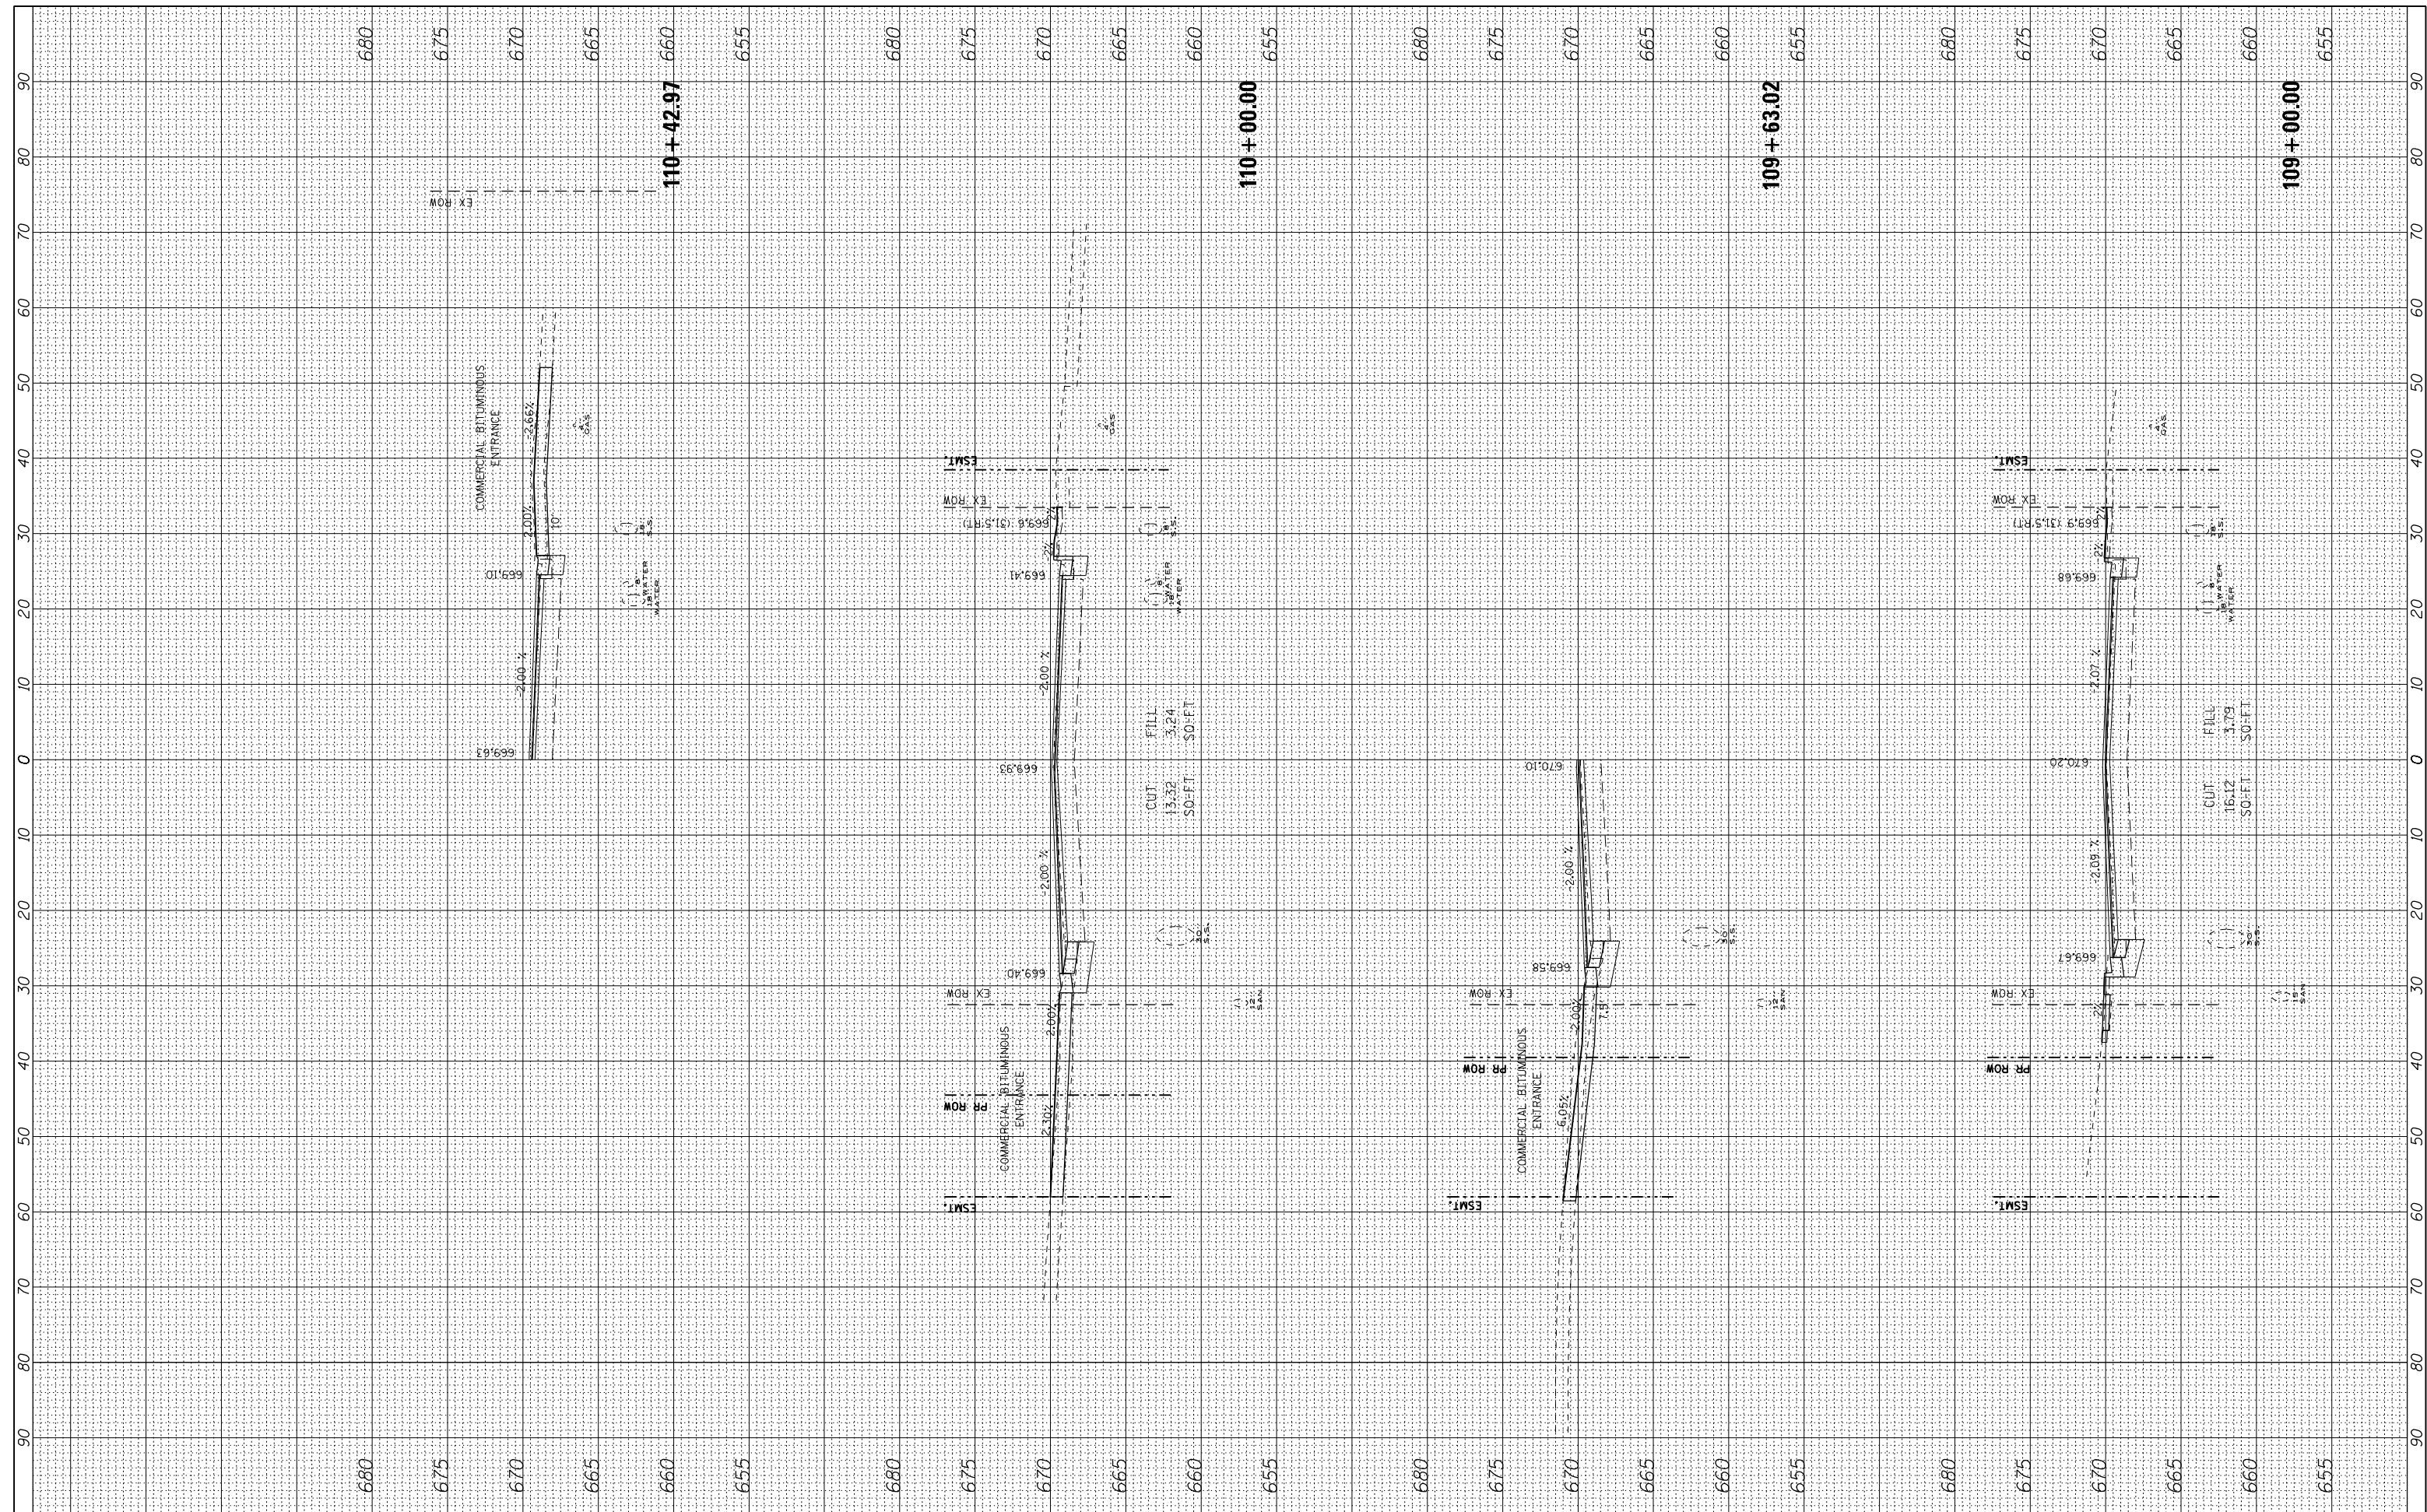

FILE NAME =	USER NAME = *USER*
#FILE#	DESIGNED - BDH
	DRAWN - TLA
	CHECKED - BDH
	DATE - 10-16-13
	REVISIONS
	REVISED -
	REVISED -
	REVISED -
	REVISED -

DESIGNED - BDH	REVISED -
DRAWN - TLA	REVISED -
CHECKED - BDH	REVISED -
DATE - 10-16-13	REVISED -

**STATE OF ILLINOIS
DEPARTMENT OF TRANSPORTATION**

CROSS SECTIONS JOLIET ROAD			
1"=10' HORIZ.			
SCALE: 1"=5' VERT.			
SHEET NO.	OF	SHEETS	STA. 109+00.00 TO STA. 110+42.97

F.A.P. RTE. 330	SECTION 2010-082-1	COUNTY COOK	TOTAL SHEETS 152	SHEET NO. 142
ILLINOIS FED. AID PROJECT				CONTRACT NO. 60L73