


FINAL SURVEY NO.	SURVEY PLOTTED	BY	DATE
NOTE BOOK NO.	TEMPLATE AREAS CHECKED		

ORIGINAL SURVEY NO.	SURVEY PLOTTED	BY	DATE
NOTE BOOK NO.	TEMPLATE AREAS CHECKED		

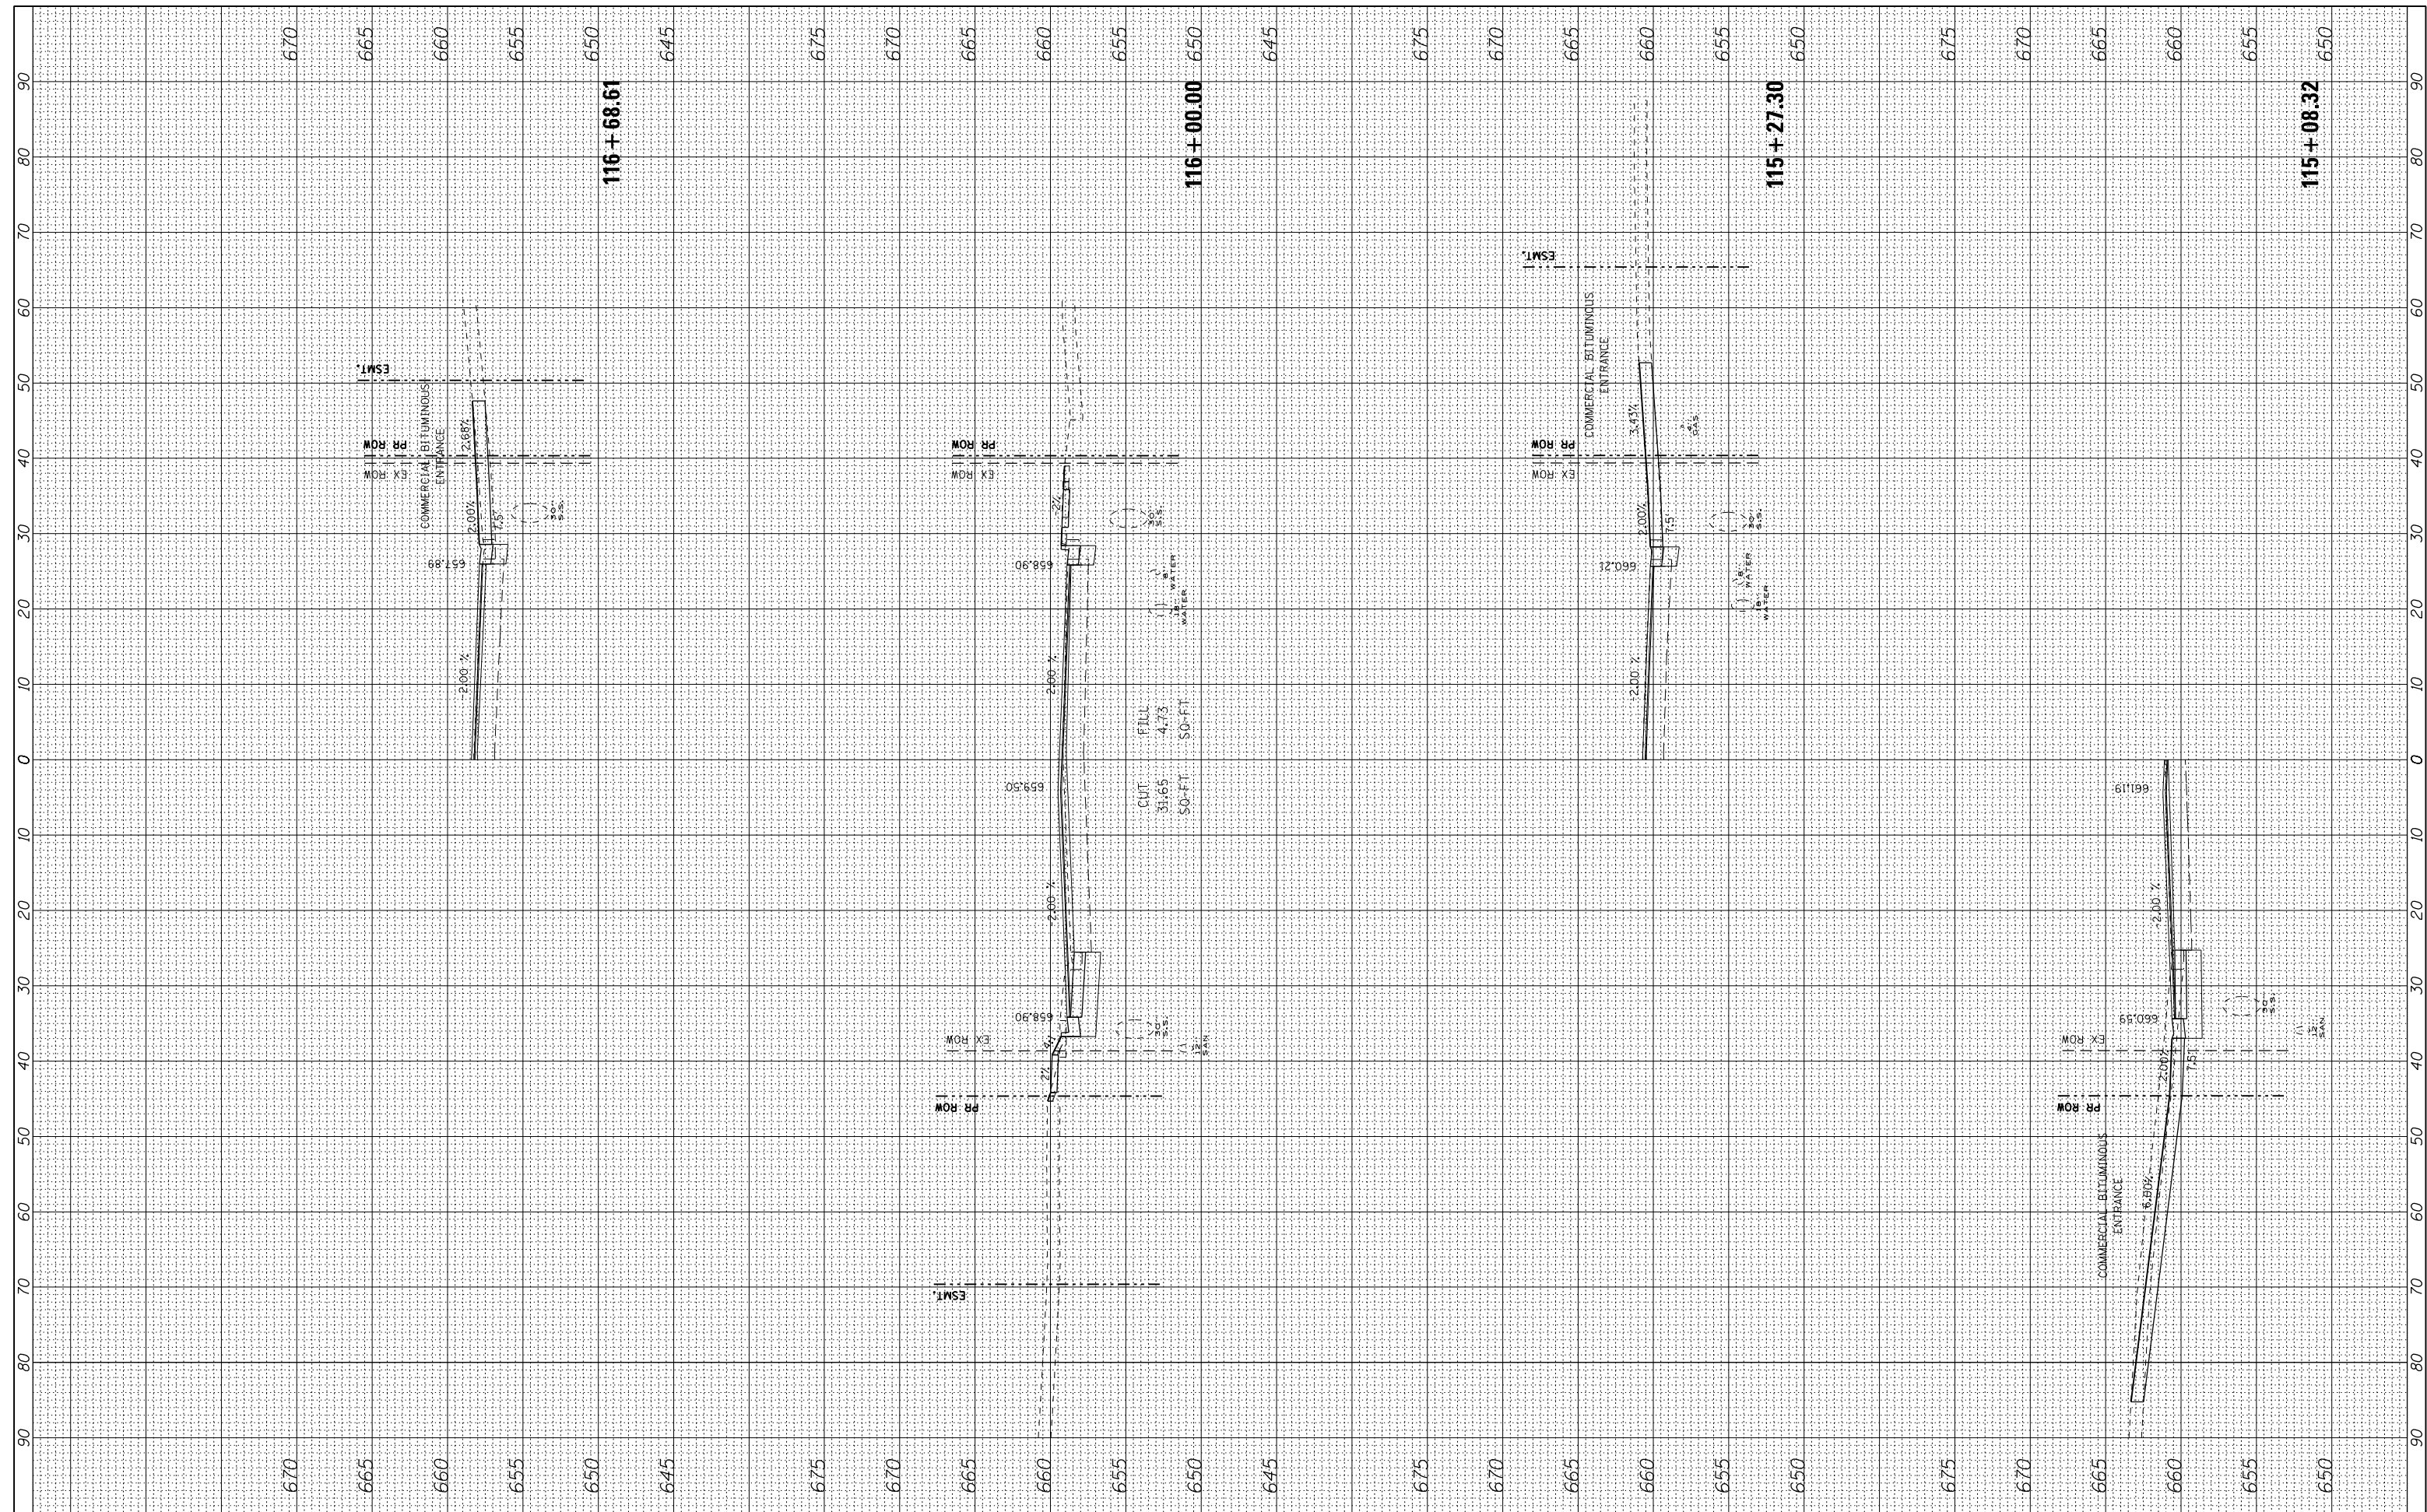

FILE NAME =
#FILE#

USER NAME = #USER#
DESIGNED - BDH
DRAWN - TLA
CHECKED - BDH
DATE - 10-16-13

REVISÉ -
REVISÉ -
REVISÉ -
REVISÉ -

**STATE OF ILLINOIS
DEPARTMENT OF TRANSPORTATION**

**CROSS SECTIONS
JOLIET ROAD**

1"=10' HORIZ.
SCALE: 1"=5' VERT. SHEET NO. OF SHEETS STA. 115+08.32 TO STA. 116+68.61

F.A.P. RTE. 330	SECTION 2010-082-1	COUNTY COOK	TOTAL SHEETS 152	SHEET NO. 145
ILLINOIS FED. AID PROJECT			CONTRACT NO. 60L73	