


FINAL SURVEY NO.	SURVEY PLOTTED	BY	DATE
NOTE BOOK NO.	TEMPLATE AREAS CHECKED		

ORIGINAL SURVEY NO.	SURVEY PLOTTED	BY	DATE
NOTE BOOK NO.	TEMPLATE AREAS CHECKED		

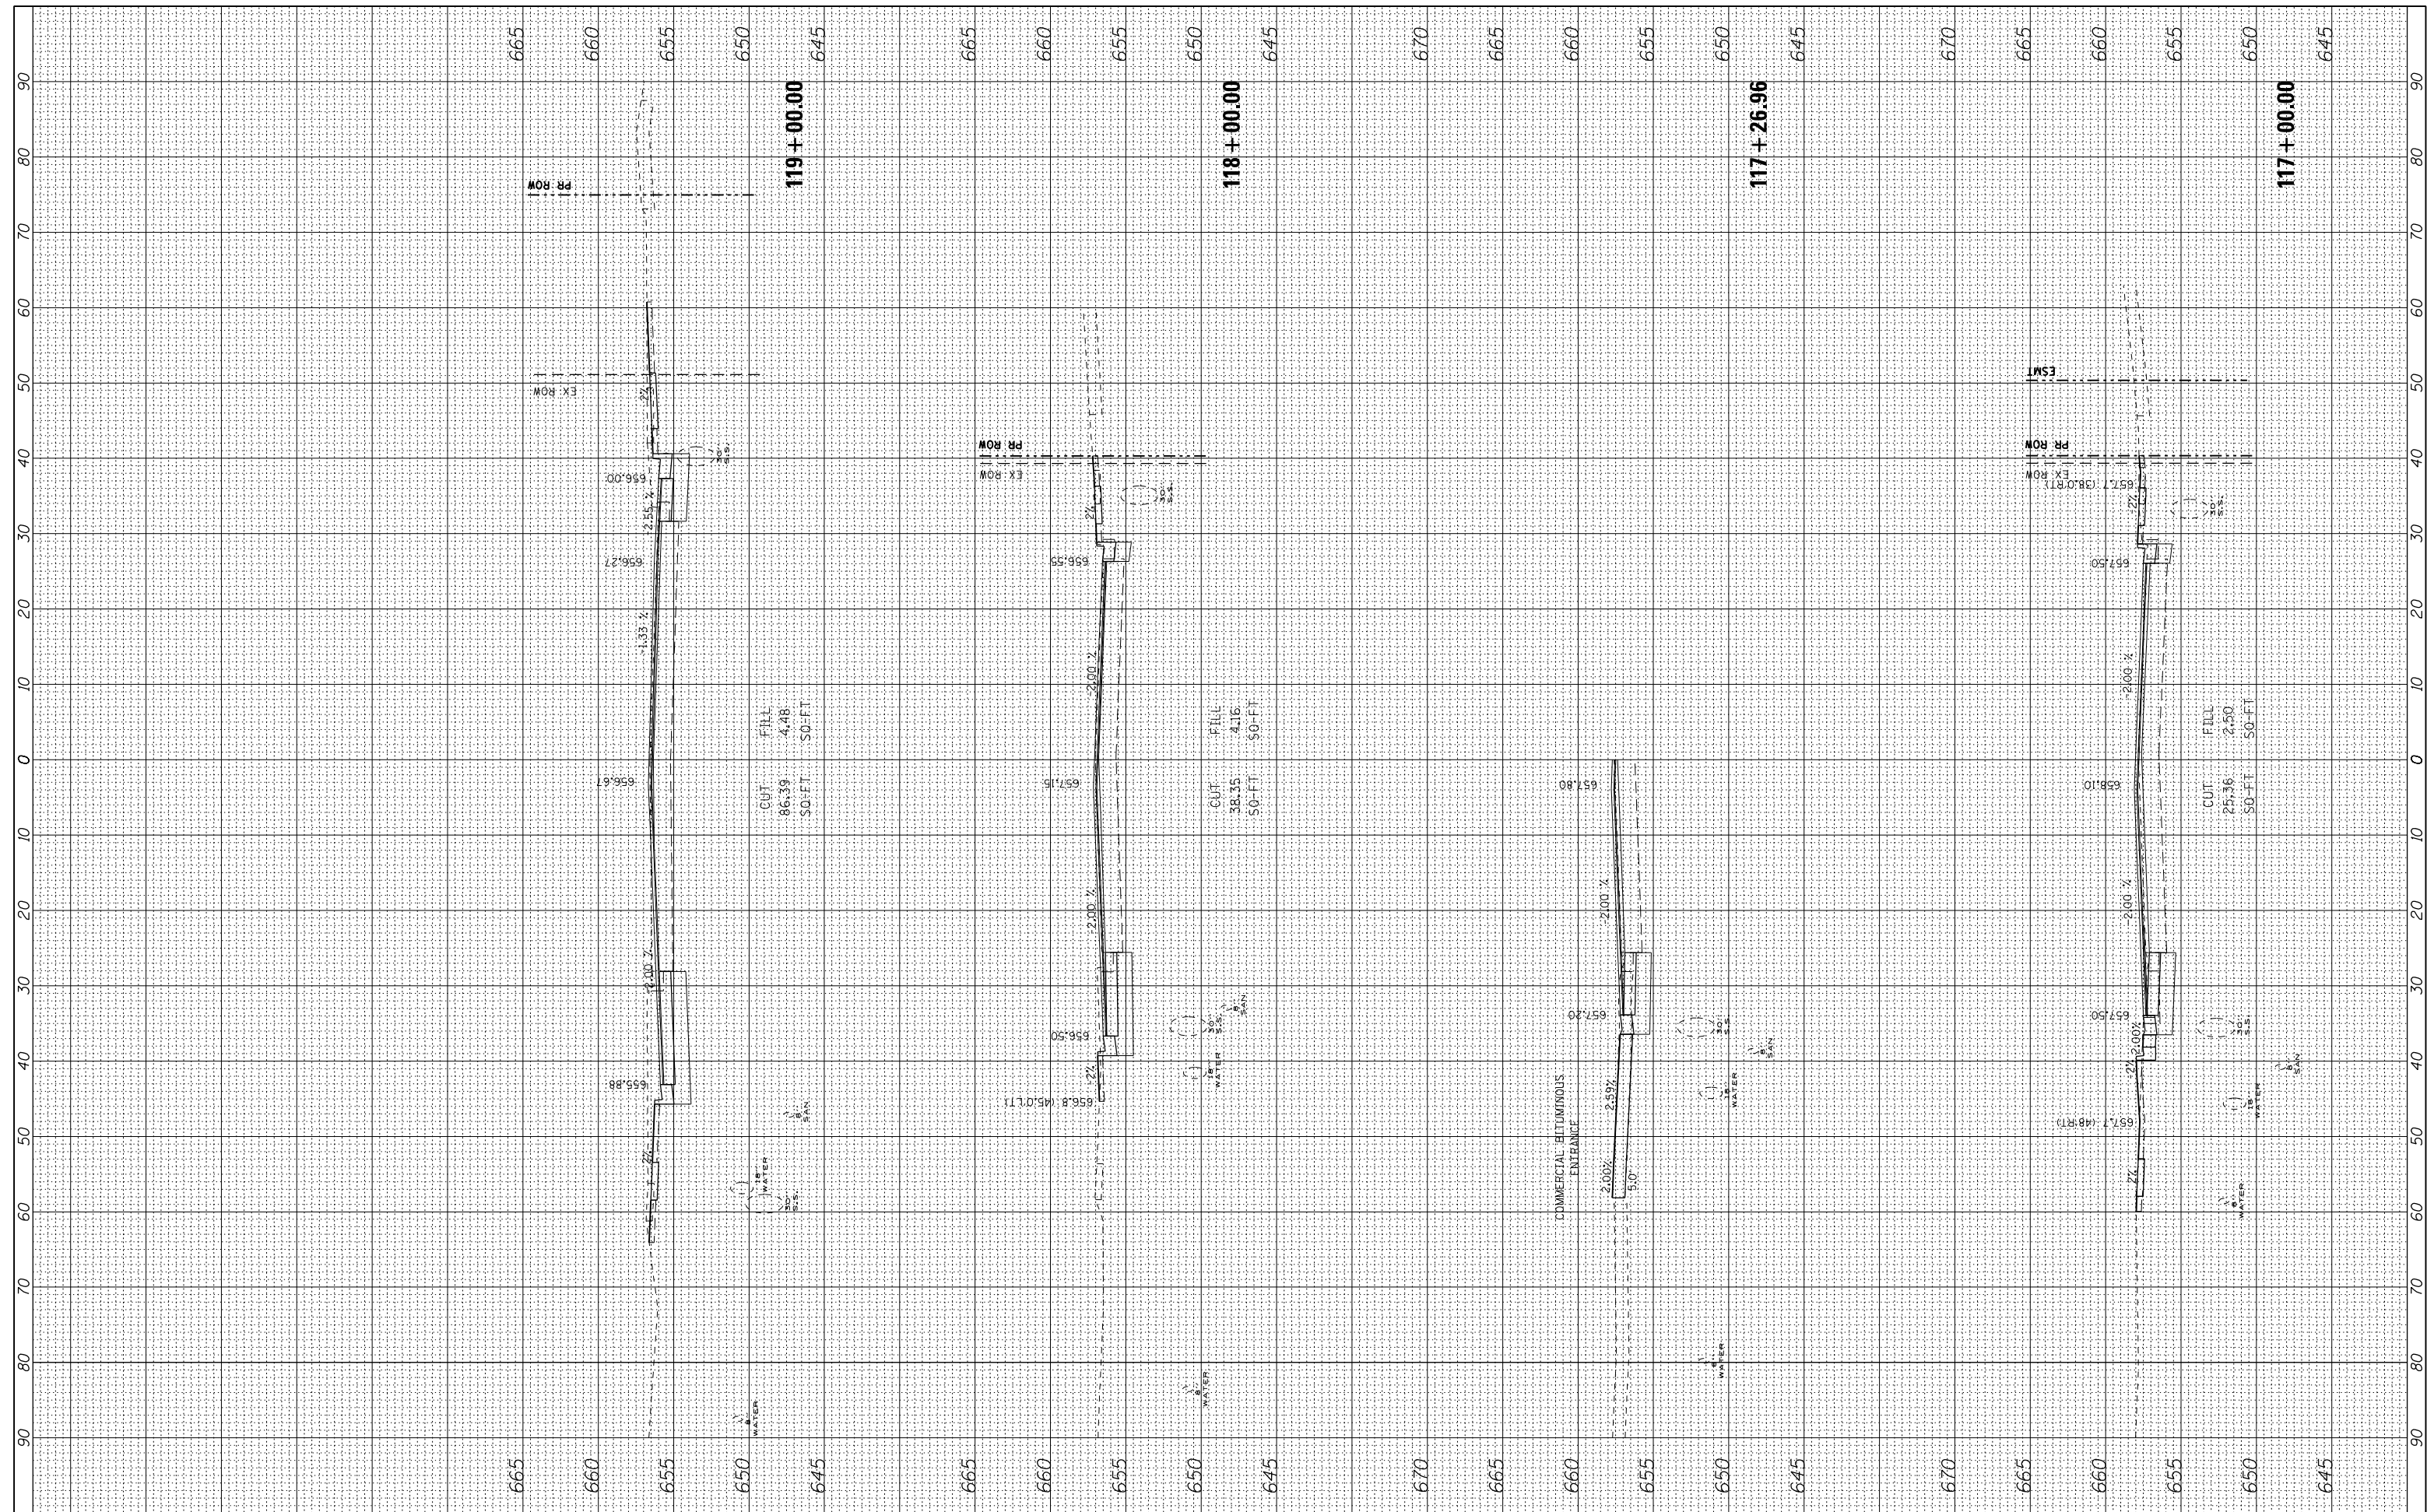

FILE NAME =  
#FILE#

USER NAME = #USER#  
DESIGNED - BDH  
DRAWN - TLA  
CHECKED - BDH  
DATE - 10-16-13

REVISD -  
REVISD -  
REVISD -  
REVISD -

STATE OF ILLINOIS  
DEPARTMENT OF TRANSPORTATION

CROSS SECTIONS  
JOLIET ROAD  
1"=10' HORIZ.  
SCALE: 1"=5' VERT. SHEET NO. OF SHEETS STA. 117+00.00 TO STA. 119+00.00

F.A.P. RTE. 330	SECTION 2010-082-1	COUNTY COOK	TOTAL SHEETS 152	SHEET NO. 146
ILLINOIS FED. AID PROJECT				

CONTRACT NO. 60L73
--------------------