


NO.	NO.
ORIGINAL SURVEY	SURVEYED
NOTE BOOK	PLOTTED
AREAS CHECKED	TEMPLATE
AREAS CHECKED	AREAS CHECKED

BY	DATE

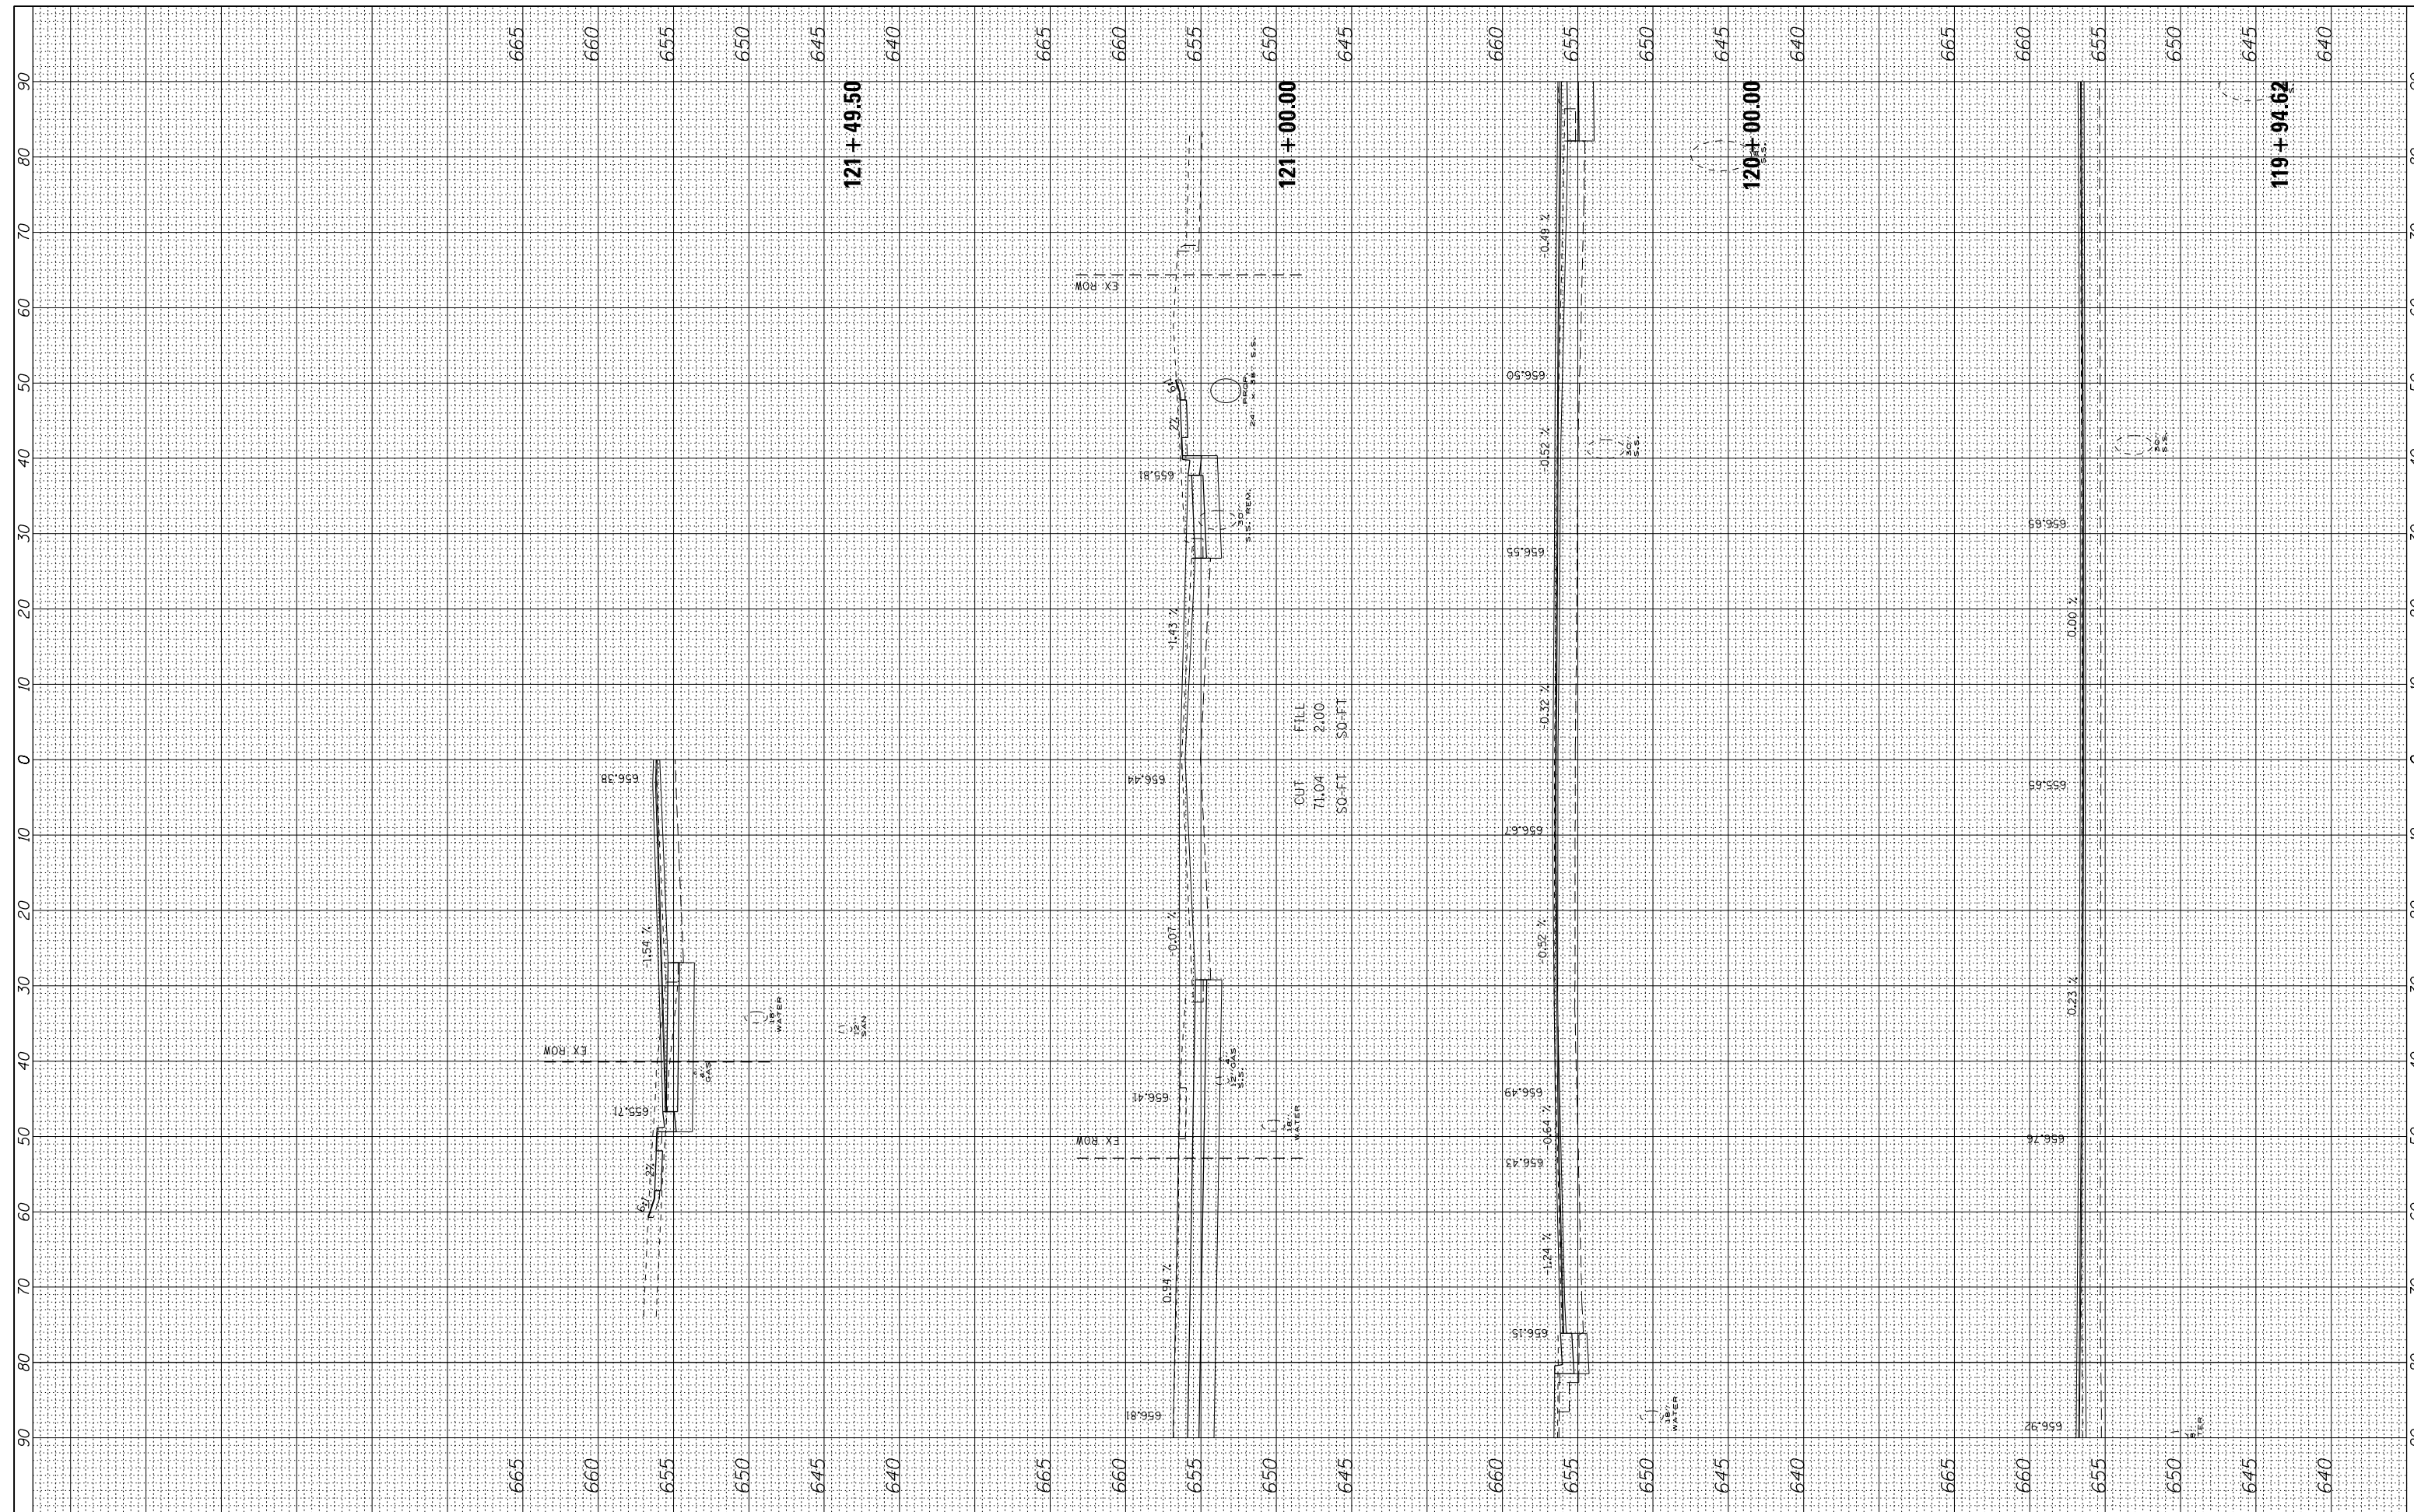

FILE NAME =	USER NAME = *USER*
#FILE#	DESIGNED - BDH
	DRAWN - TLA
	CHECKED - BDH
	DATE - 10-16-13

	REVISOR -
	REVISOR -
	REVISOR -
	REVISOR -

**STATE OF ILLINOIS  
DEPARTMENT OF TRANSPORTATION**

CROSS SECTIONS	
JOLIET ROAD	
1"=10' HORIZ.	SCALE: 1"=5' VERT.
SHEET NO. OF SHEETS	STA. 119+94.62 TO STA. 121+49.50

F.A.P. RTE. 330	SECTION 2010-082-1	COUNTY COOK	TOTAL SHEETS 152	SHEET NO. 147
CONTRACT NO. 60L73				
ILLINOIS FED. AID PROJECT				