


FINAL SURVEY NO.	SURVEYED	BY	DATE
NOTE BOOK NO.	PLOTTED		
	TEMPLATE		
	AREAS CHECKED		

ORIGINAL SURVEY NO.	SURVEYED	BY	DATE
NOTE BOOK NO.	PLOTTED		
	TEMPLATE		
	AREAS CHECKED		

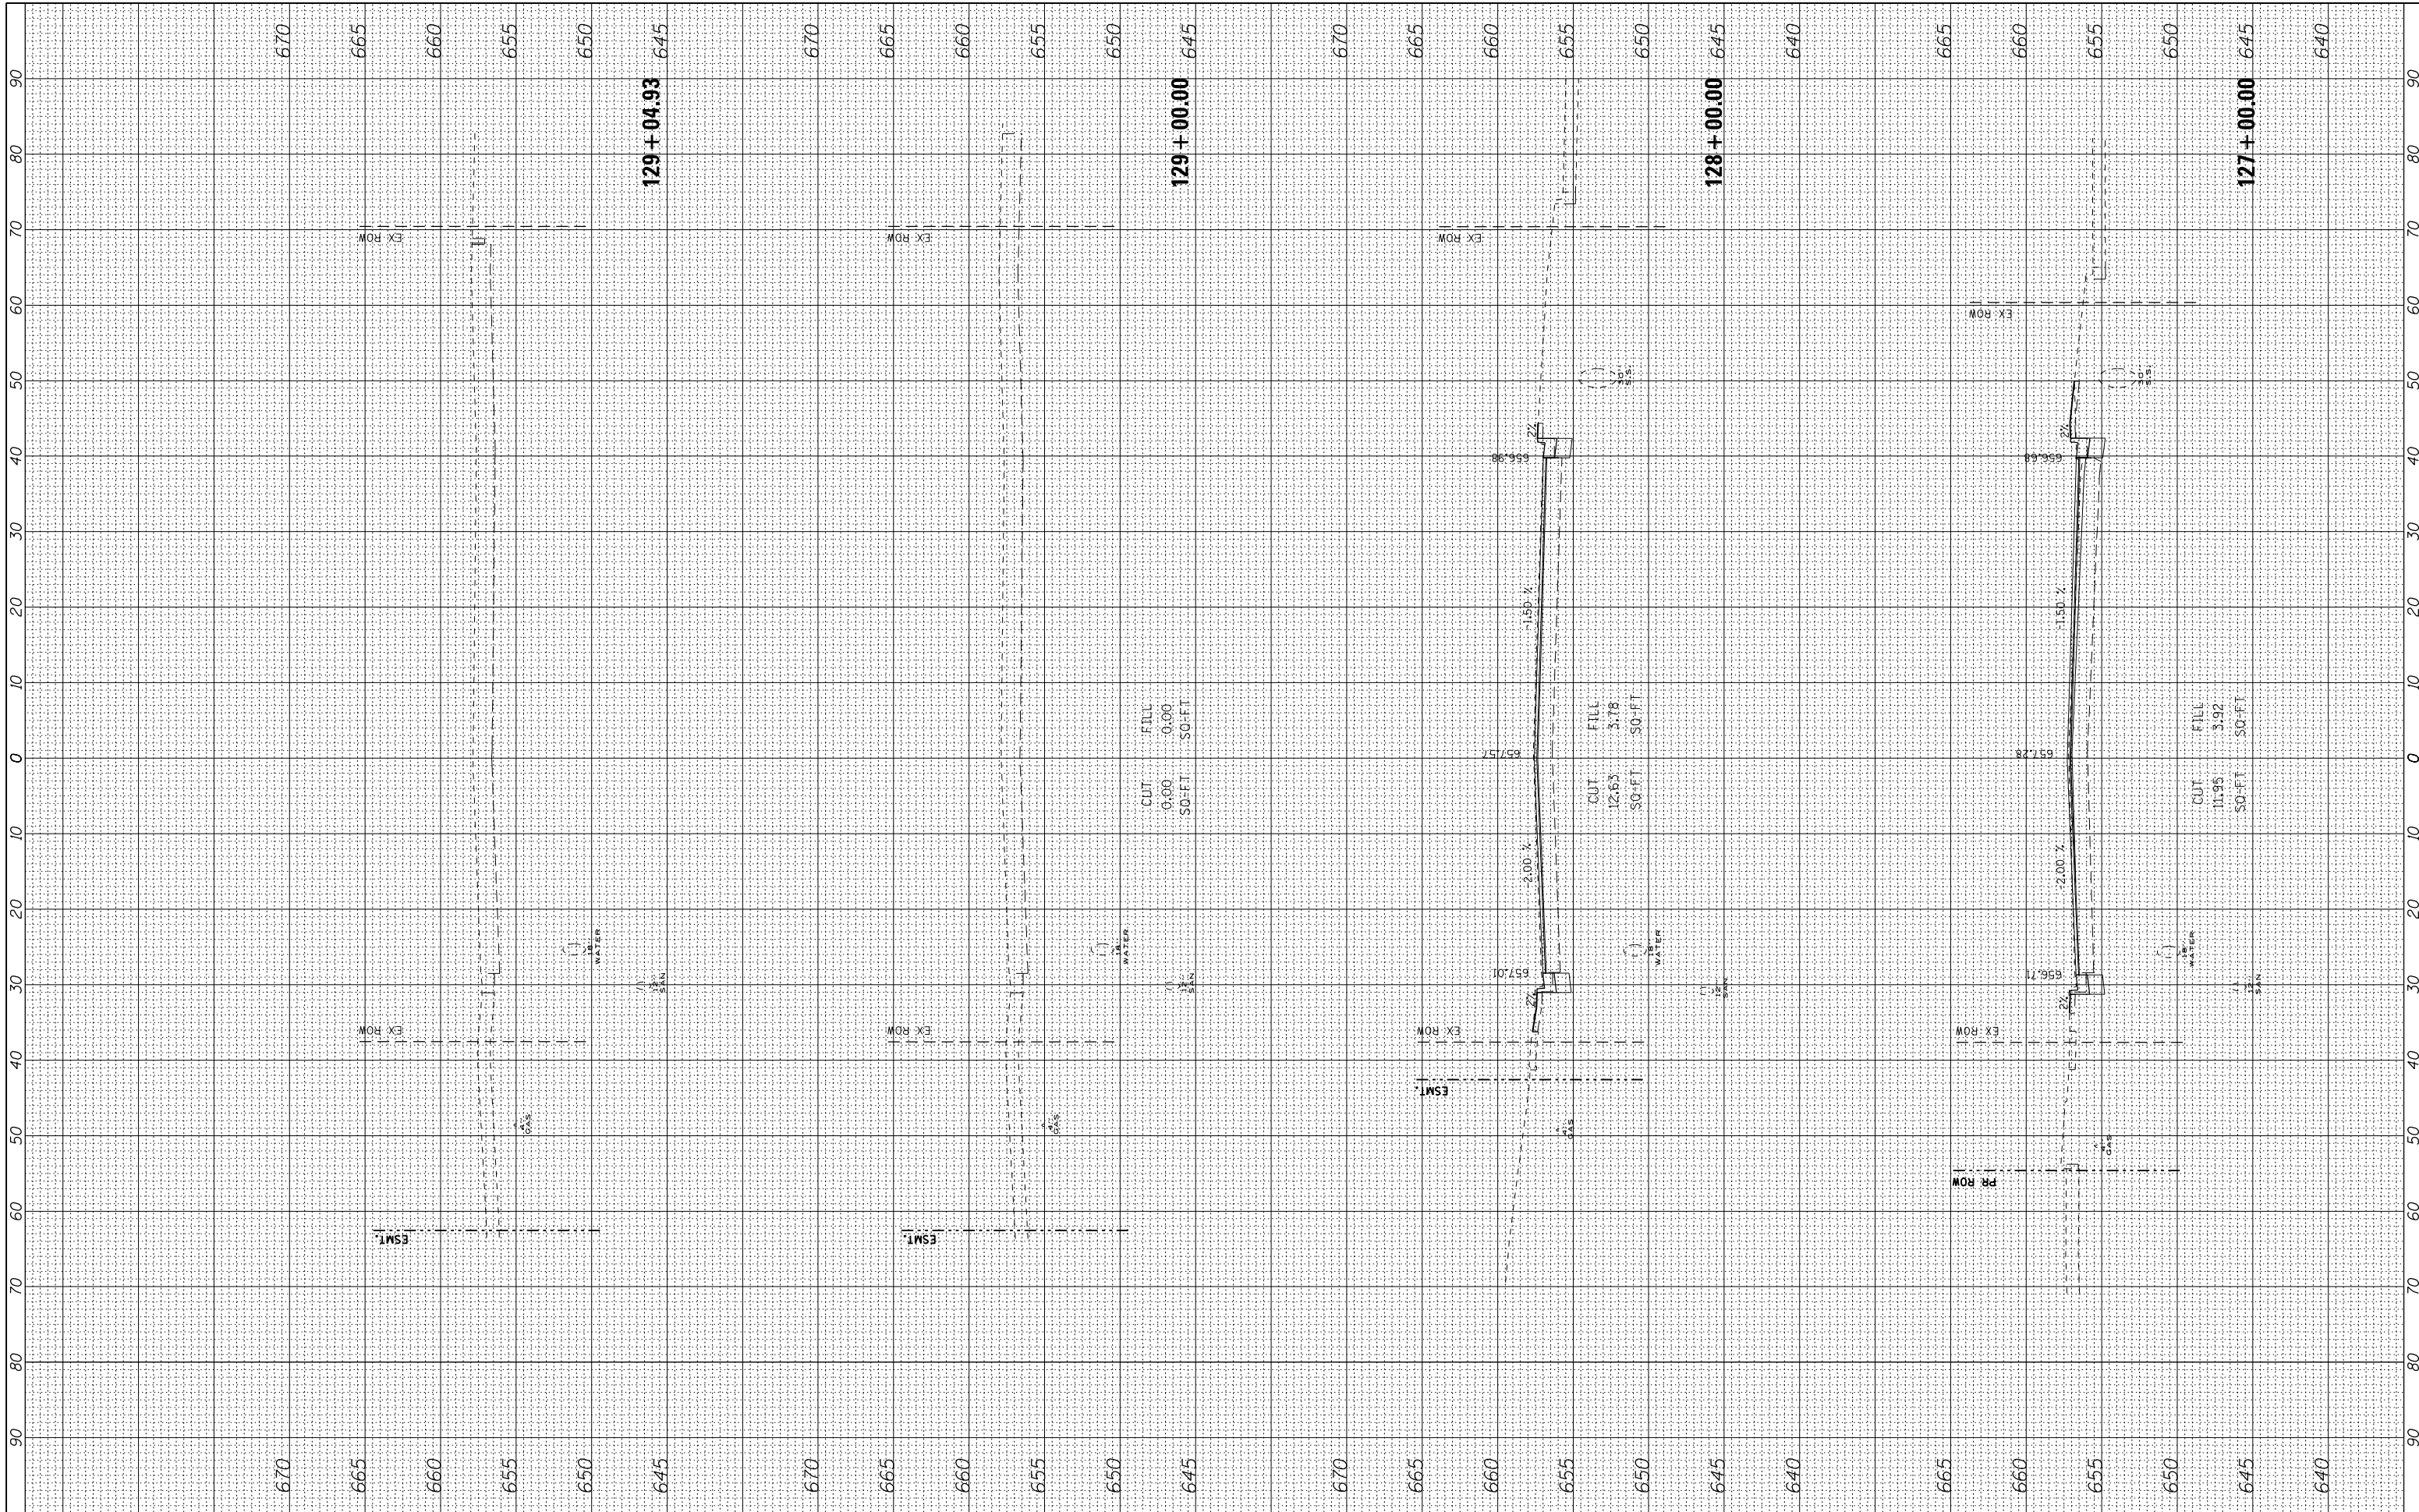

FILE NAME =	USER NAME = *USER*	DESIGNED - BDH	REVISED -	<b>STATE OF ILLINOIS DEPARTMENT OF TRANSPORTATION</b>	<b>CROSS SECTIONS JOLIET ROAD</b>				F.A.P. RTE. 330	SECTION 2010-082-1	COUNTY COOK	TOTAL SHEETS 152	SHEET NO. 151
#FILE#	PLOT SCALE = *SCALE*	DRAWN - TLA	REVISED -		1"=10' HORIZ. SCALE: 1"=5' VERT.				SHEET NO. OF SHEETS	STA. 127+00.00 TO STA. 129+04.93	CONTRACT NO. 60L73		
	PLOT DATE = *DATE*	CHECKED - BDH	REVISED -		ILLINOIS FED. AID PROJECT								
		DATE - 10-16-13	REVISED -										