


ORIGINAL SURVEY	SURVEYED	BY	DATE
NOTE BOOK	PLOTTED		
	TEMPLATE		
	AREAS		
	AREAS CHECKED		

FINAL SURVEY	SURVEYED	BY	DATE
NOTE BOOK	PLOTTED		
	TEMPLATE		
	AREAS		
	AREAS CHECKED		

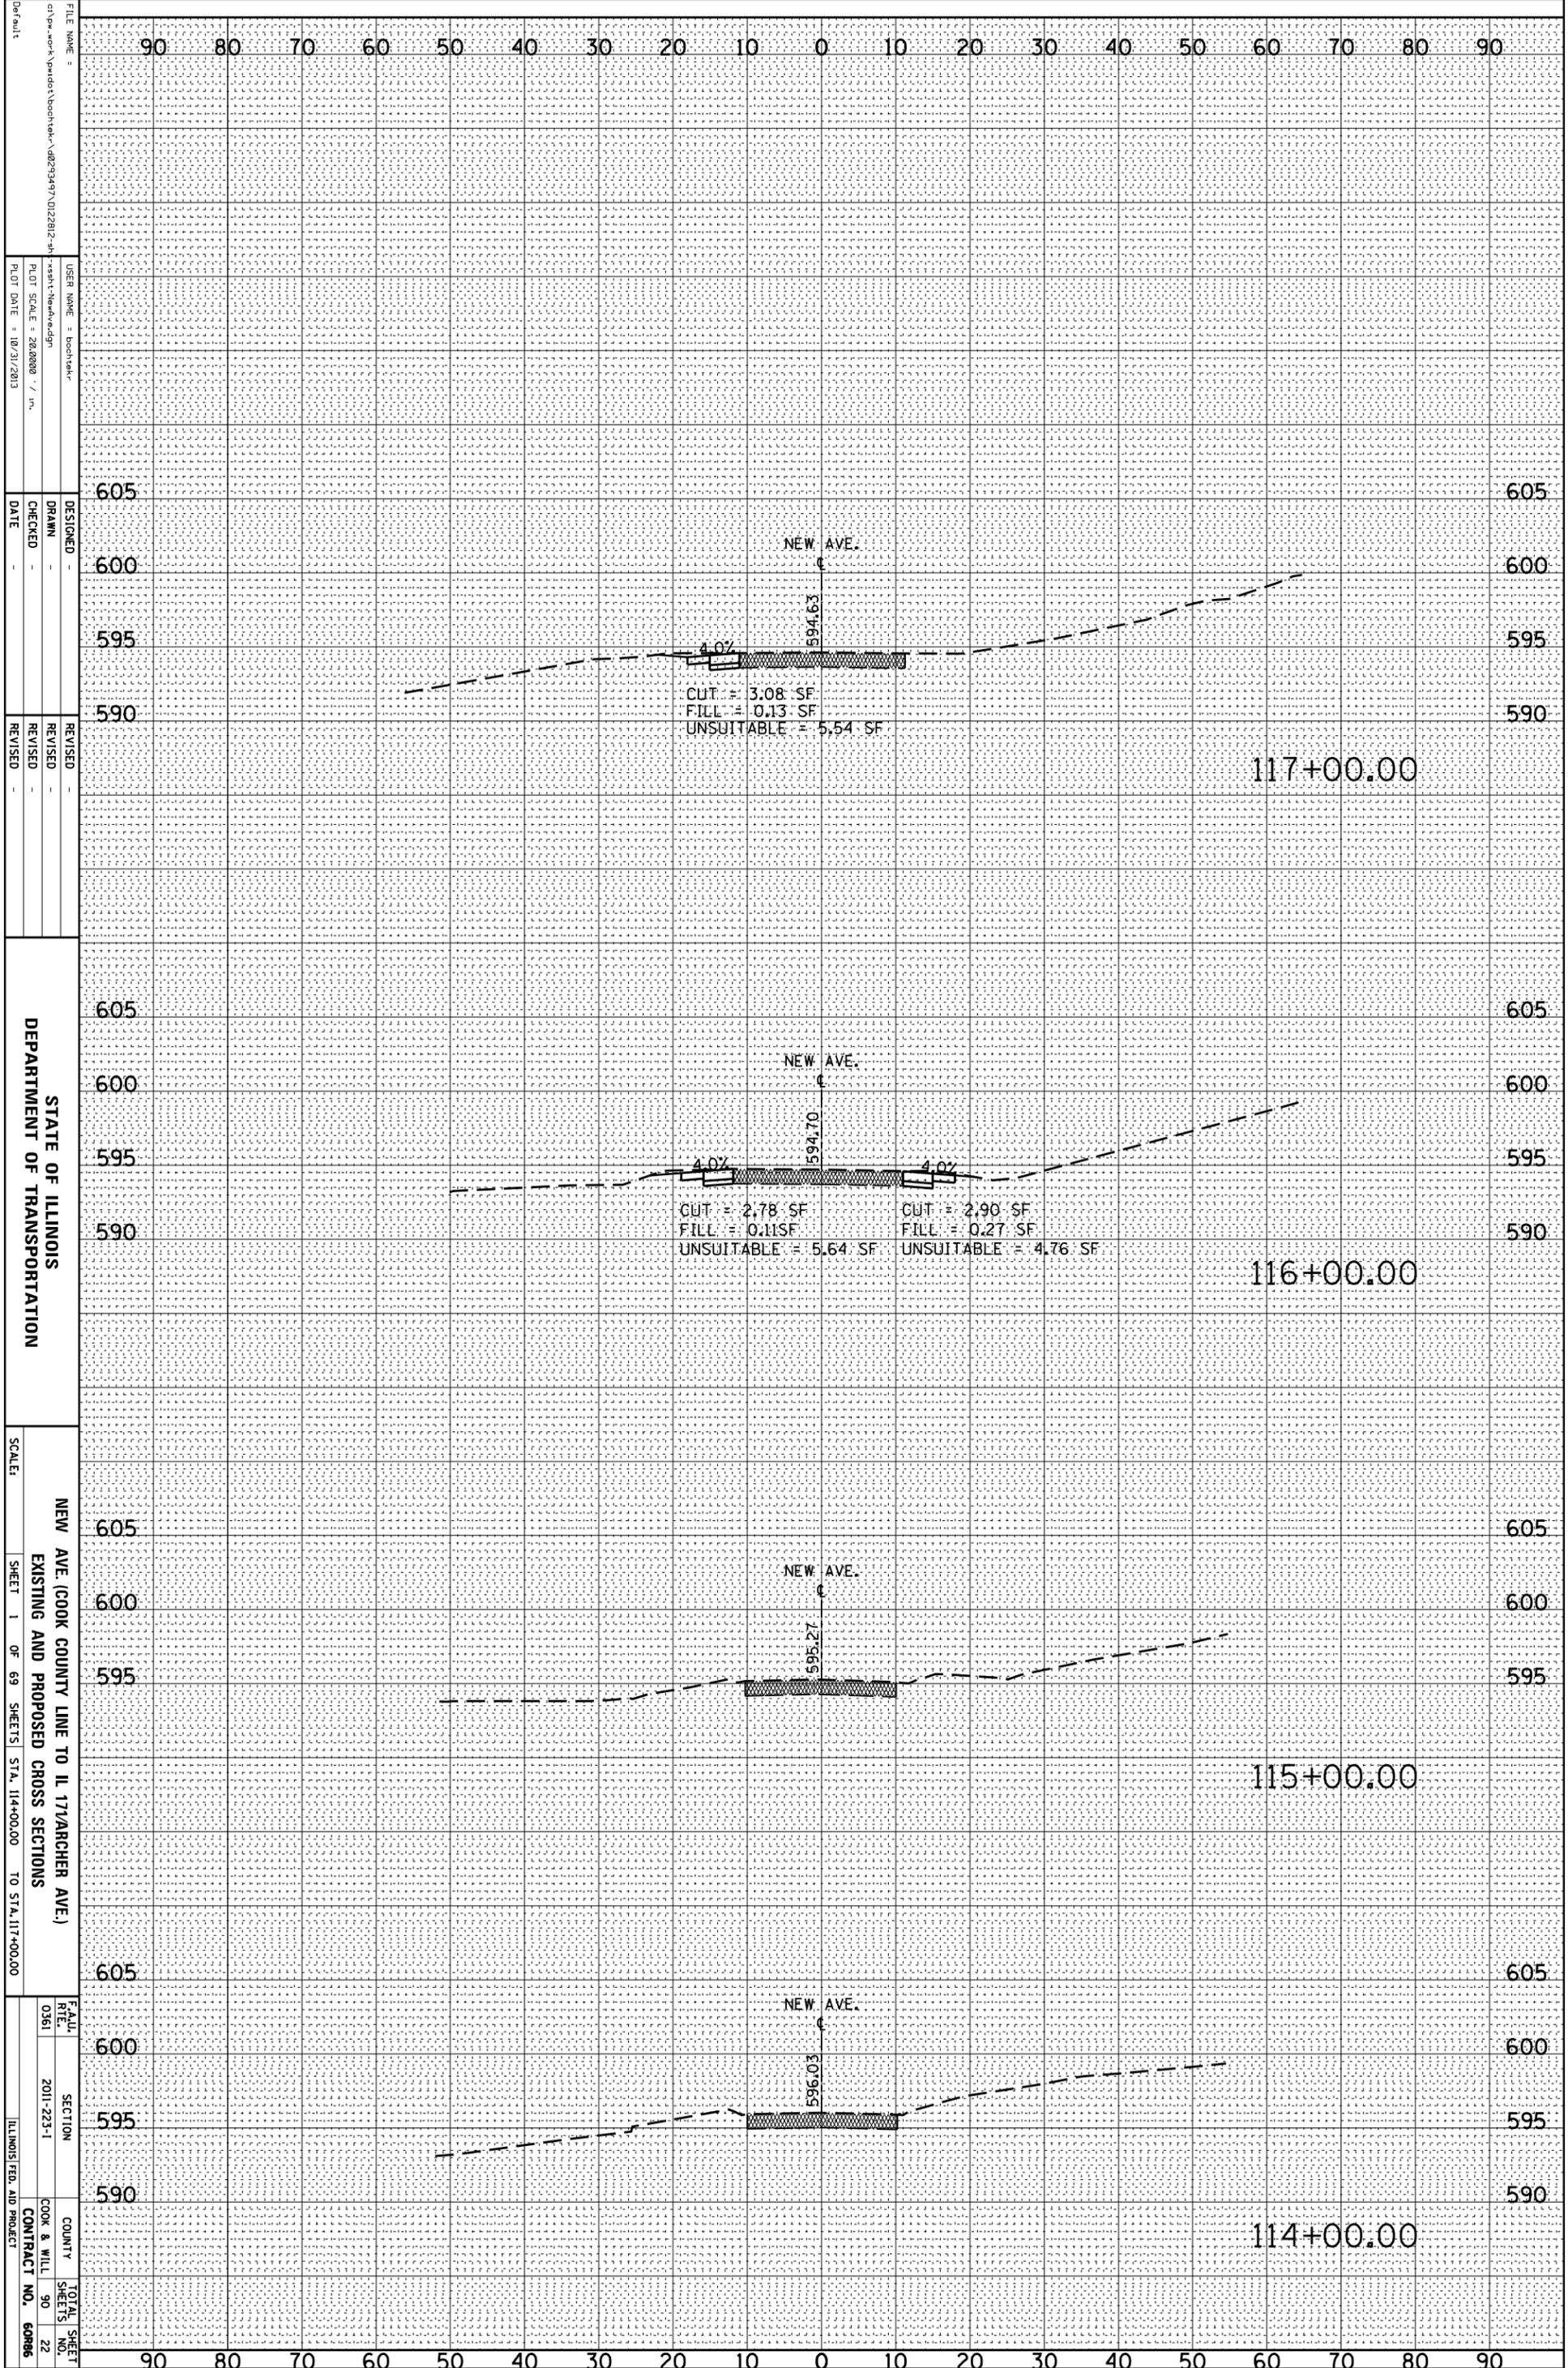

FILE NAME = c:\pwworkspace\pwworkspace\2011-223-1\114+00.00.dwg
 USER NAME = boottel
 DESIGNER =
 DRAWN =
 CHECKED =
 DATE = 10/31/2013
 REVISIONS =

STATE OF ILLINOIS
 DEPARTMENT OF TRANSPORTATION

NEW AVE (COOK COUNTY LINE TO IL 171/RANCHER AVE.)
 EXISTING AND PROPOSED CROSS SECTIONS
 SCALE: SHEET 1 OF 69 SHEETS STA. 114+00.00 TO STA. 117+00.00

FEEDBACK SECTION COUNTY TOTAL SHEETS NO.
 0361 2011-223-1 COOK & WILL 90 22
 ILLINOIS FED. AID PROJECT CONTRACT NO. 60886