


ORIGINAL SURVEY	SURVEYED	BY	DATE
NOTE BOOK	PLOTTED		
	TEMPLATE		
	AREAS		
NO.	AREAS CHECKED		

FINAL SURVEY	SURVEYED	BY	DATE
NOTE BOOK	PLOTTED		
	TEMPLATE		
	AREAS		
NO.	AREAS CHECKED		

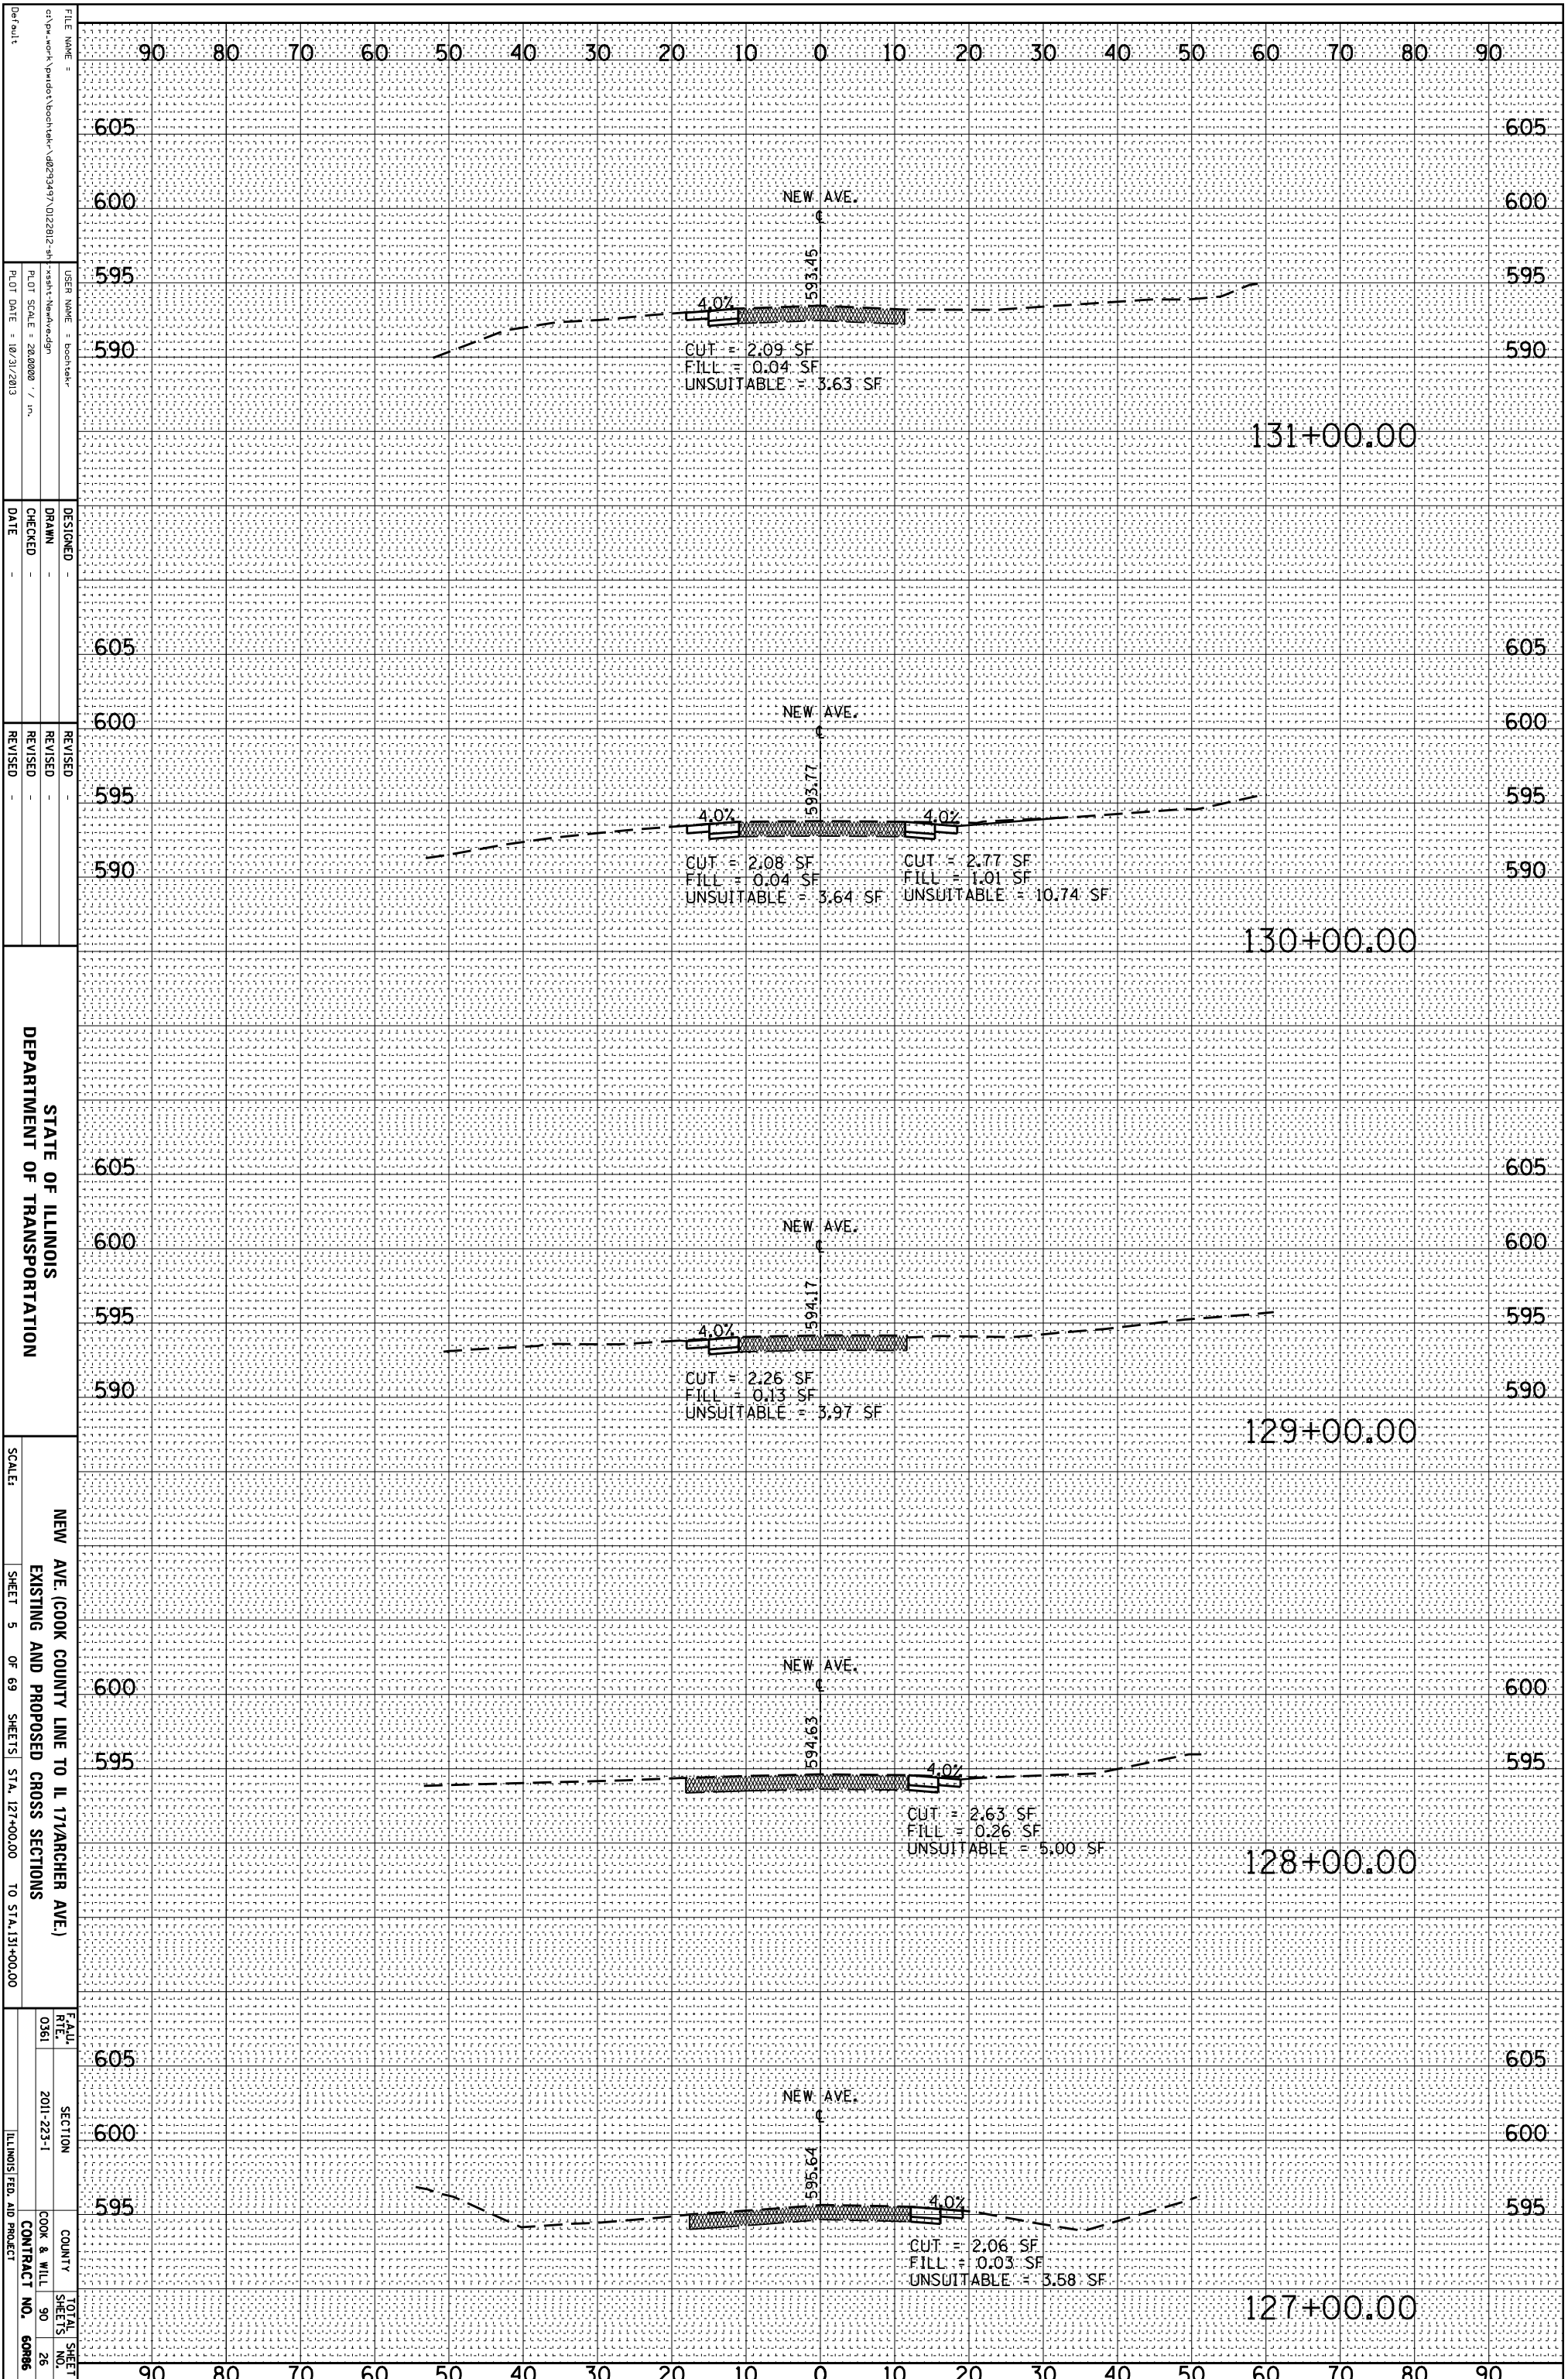

STATE OF ILLINOIS
DEPARTMENT OF TRANSPORTATION

NEW AVE. (COOK COUNTY LINE TO IL 171/RANCHER AVE.)
EXISTING AND PROPOSED CROSS SECTIONS

SCALE: SHEET 5 OF 69 SHEETS STA. 127+00.00 TO STA. 131+00.00

FILE NAME: c:\pwwork\pwwork\back\tem\10293497\10222812-41\sheet-NewAve.dgn
USER NAME: boobster
DESIGNED: DRAWN: CHECKED: DATE: REVISED: REVISED: REVISED: REVISED:

FEALU RTE: 0361 SECTION: 2011-223-1 COUNTY: COOK & WILL TOTAL SHEETS: 90 SHEET NO.: 26 ILLINOIS FED. AID PROJECT: CONTRACT NO. 60886