


ORIGINAL SURVEY	SURVEYED	BY	DATE
NOTE BOOK	PLOTTED		
	TEMPLATE		
	AREAS		
NO.	AREAS CHECKED		

FINAL SURVEY	SURVEYED	BY	DATE
NOTE BOOK	PLOTTED		
	TEMPLATE		
	AREAS		
NO.	AREAS CHECKED		

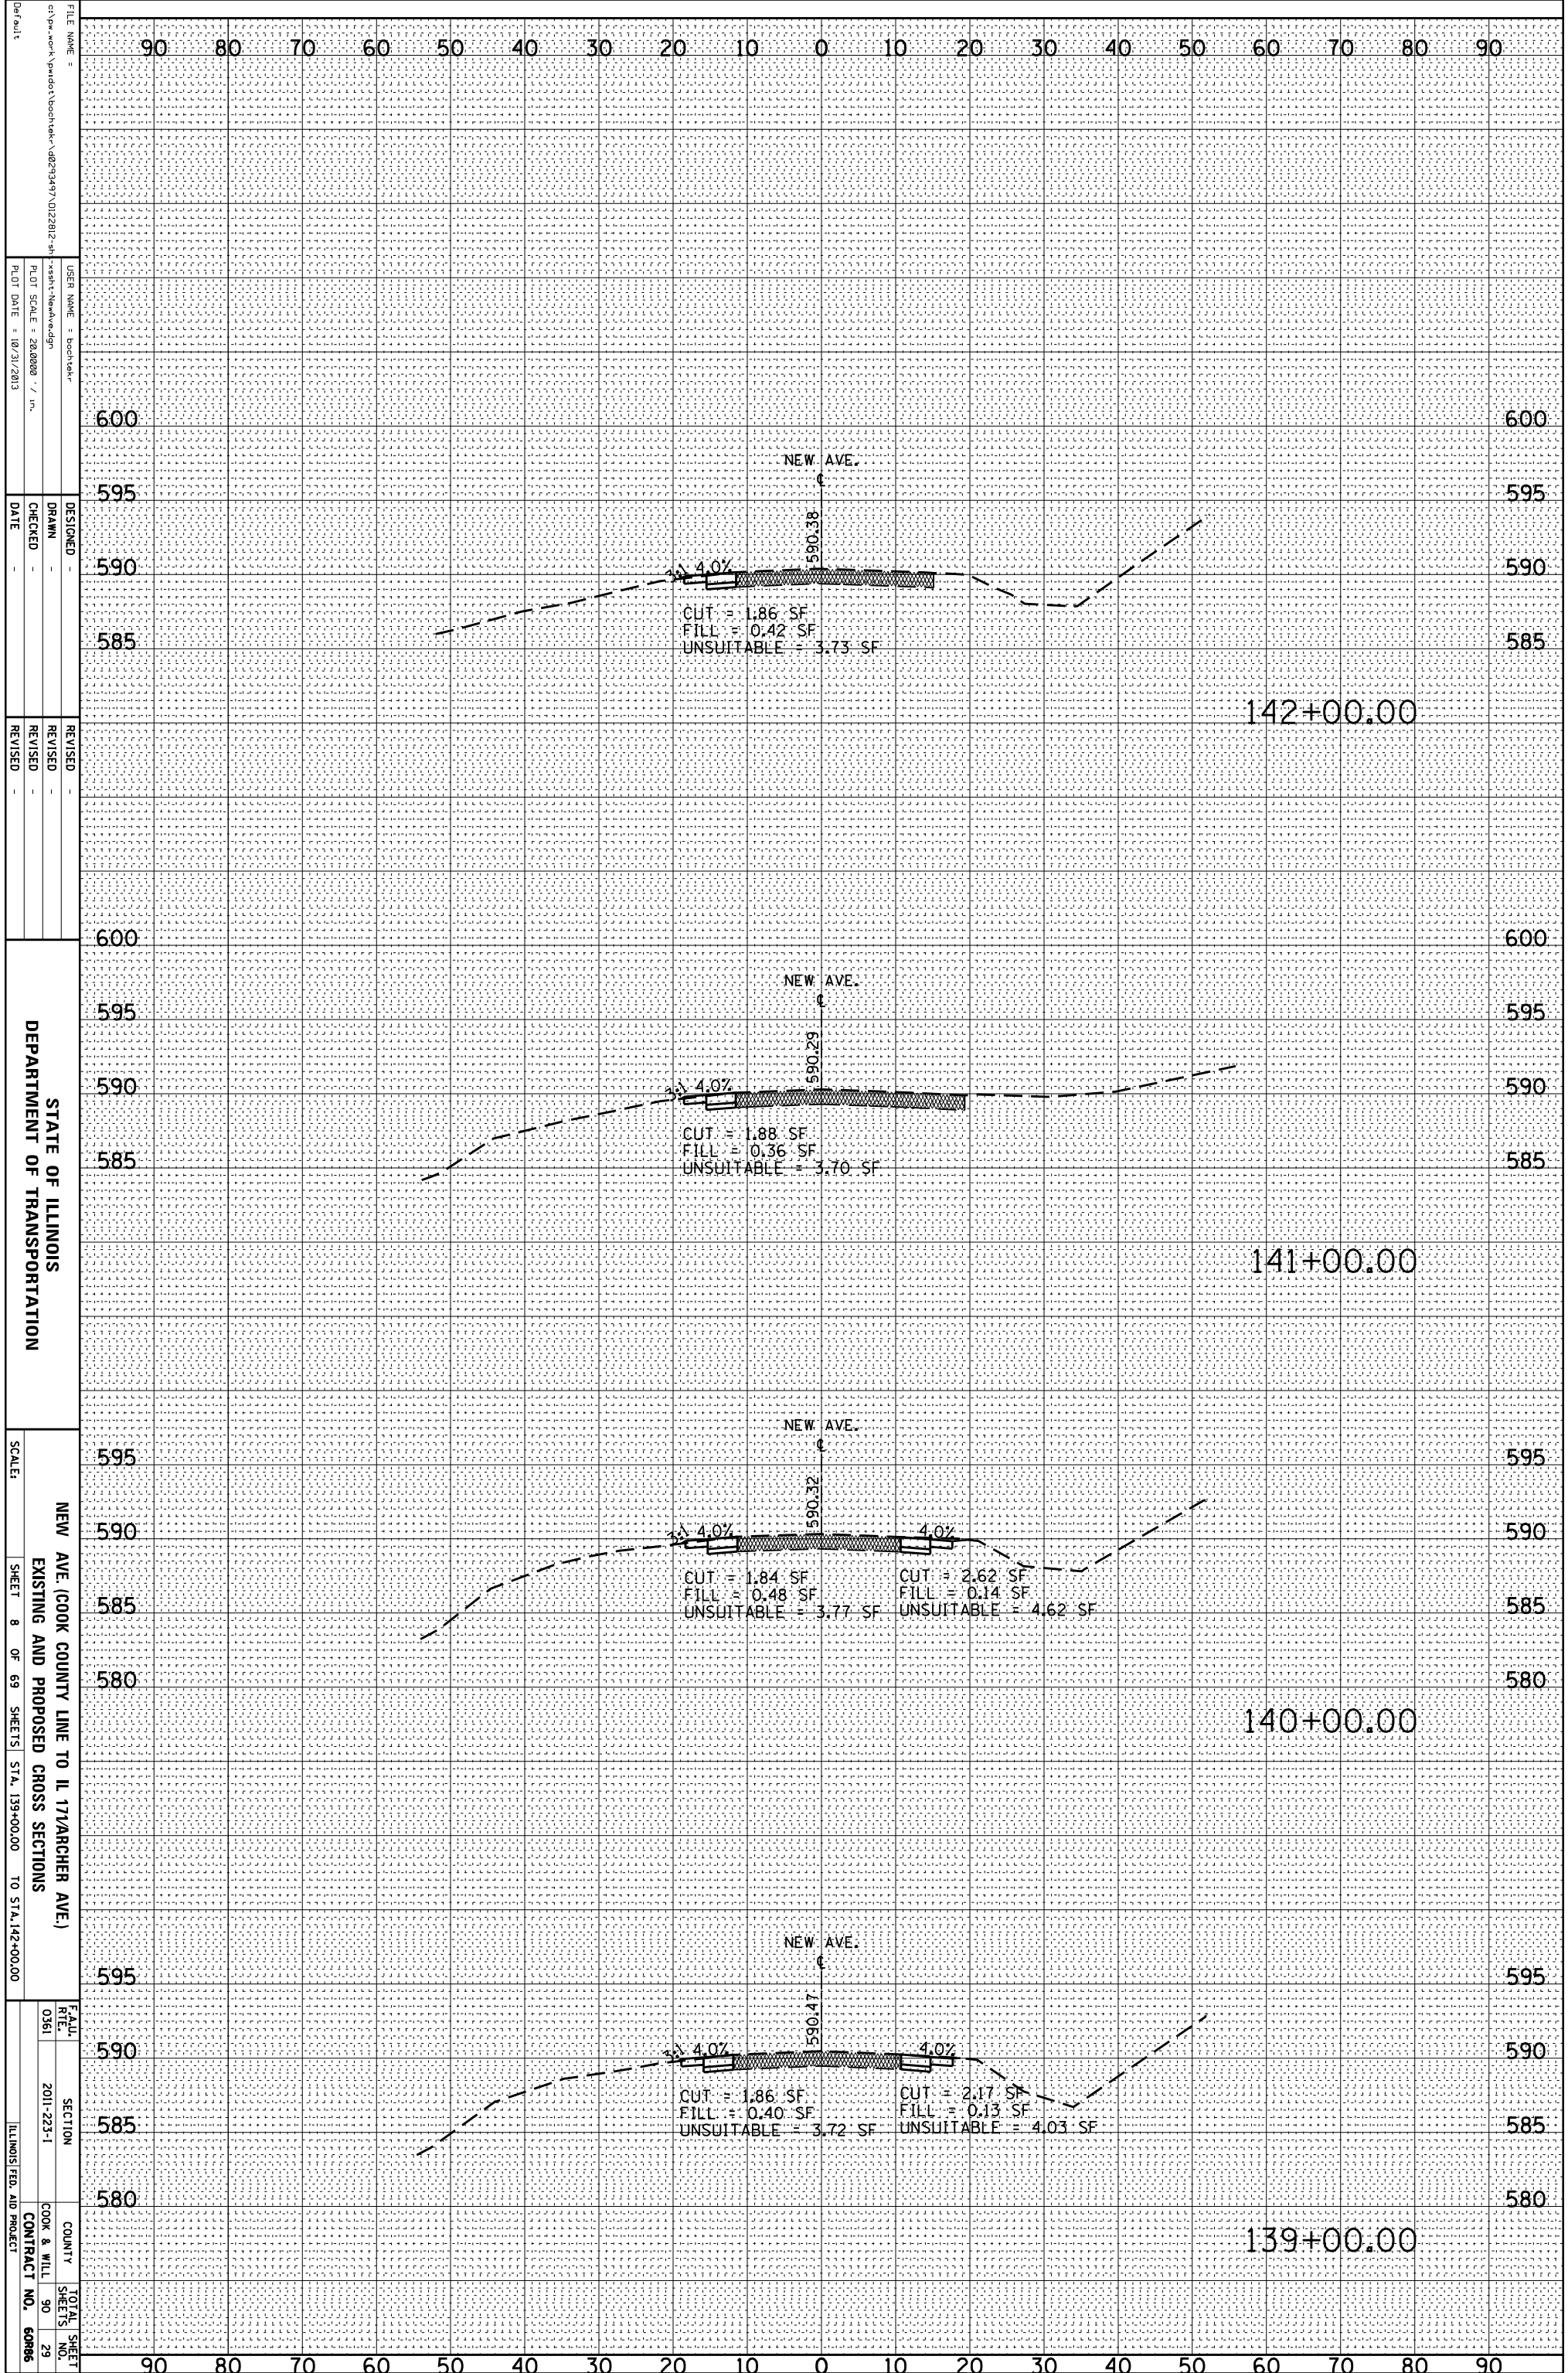

FILE NAME = c:\pwwork\pwwork\back\henn\02293497\02293497.dwg  
 USER NAME = boottsk  
 PLOT SCALE = 28.0000 / in.  
 PLOT DATE = 10/31/2013

DESIGNED -  
 DRAWN -  
 CHECKED -  
 DATE -

REVISID -  
 REVISID -  
 REVISID -

STATE OF ILLINOIS  
 DEPARTMENT OF TRANSPORTATION

NEW AVE. (COOK COUNTY LINE TO IL 171/ARCHER AVE.)  
 EXISTING AND PROPOSED CROSS SECTIONS

SCALE: SHEET 8 OF 69 SHEETS STA. 139+00.00 TO STA. 142+00.00

FEALU RTE. 0361 SECTION 2011-223-1 COUNTY COOK & WILL TOTAL SHEET SHEETS NO. 90 29 ILLINOIS FED. AID PROJECT CONTRACT NO. 60886