


ORIGINAL SURVEY	SURVEYED	BY	DATE
NOTE BOOK	PLOTTED		
	TEMPLATE		
	AREAS		
NO.	AREAS CHECKED		

FINAL SURVEY	SURVEYED	BY	DATE
NOTE BOOK	PLOTTED		
	TEMPLATE		
	AREAS		
NO.	AREAS CHECKED		

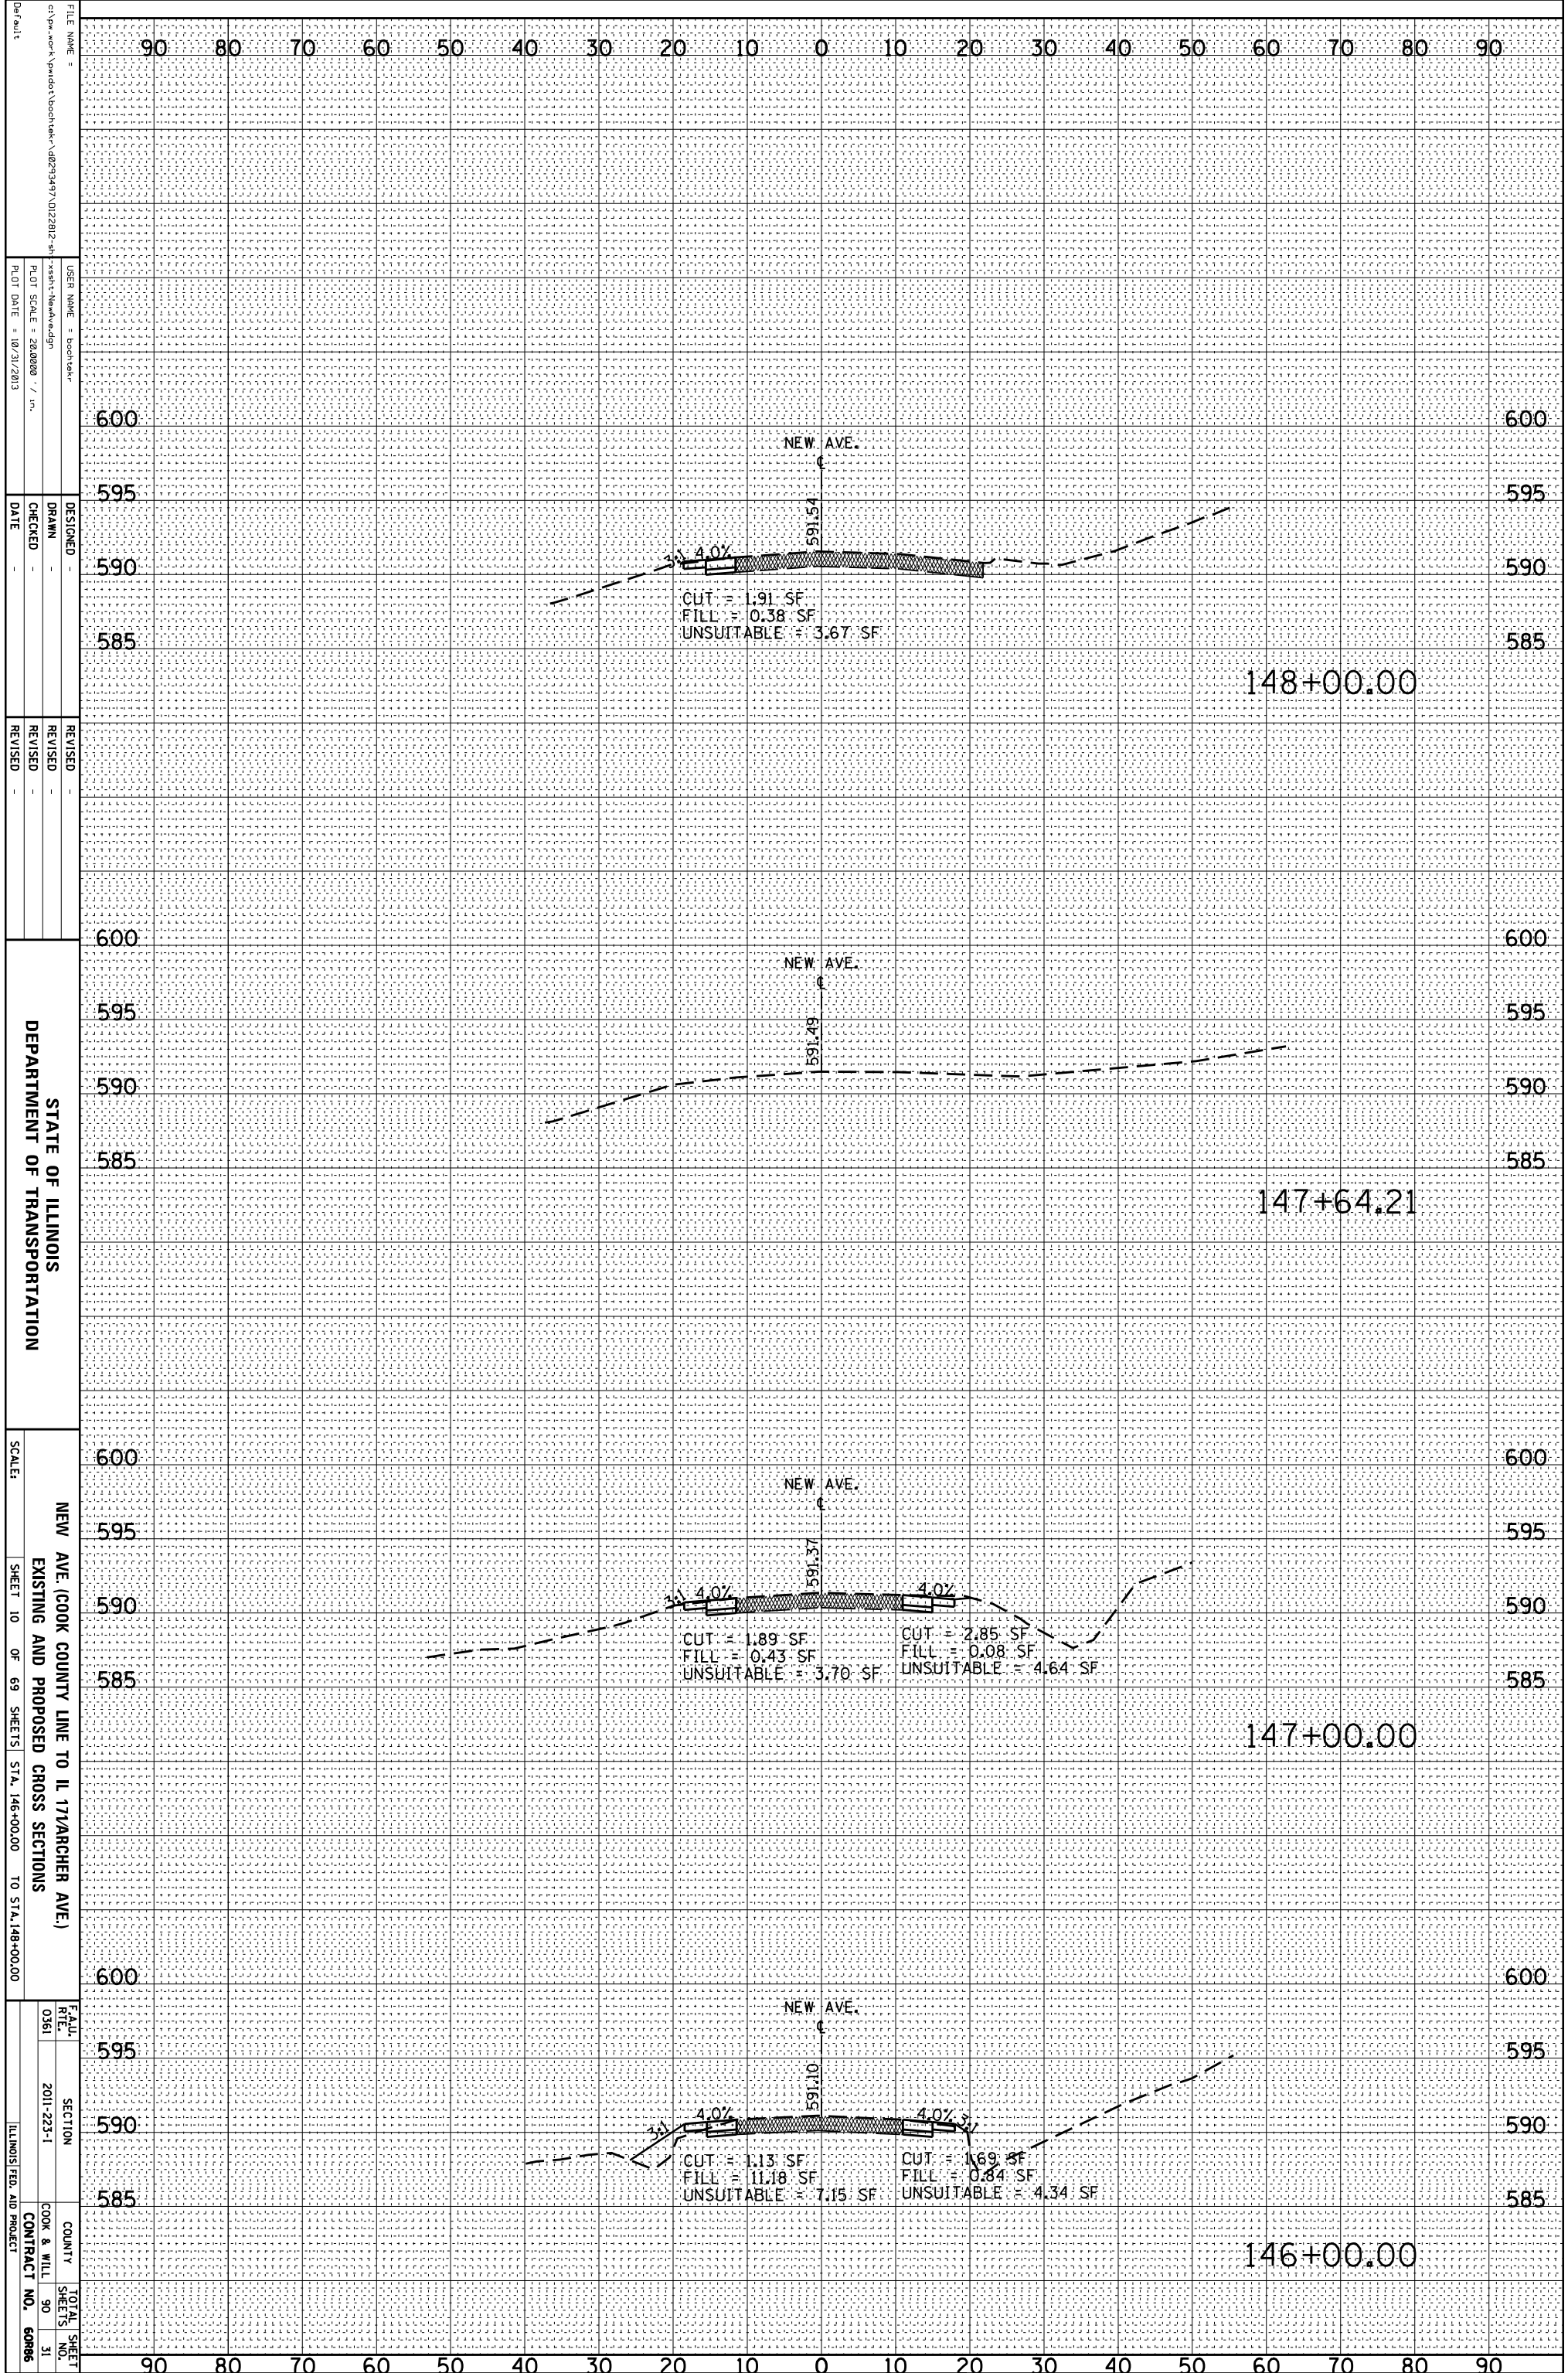

FILE NAME = c:\pwwork\pwwork\back\stem\10293497\10222812-41\sheet-NewAve.dgn

USER NAME = boottsk

DESIGNED -

DRAWN -

CHECKED -

DATE -

REVISOR -

REVISION -

REVISOR -

REVISION -

STATE OF ILLINOIS  
DEPARTMENT OF TRANSPORTATION

NEW AVE. (COOK COUNTY LINE TO IL 171/ARCHER AVE.)  
EXISTING AND PROPOSED CROSS SECTIONS

SCALE: SHEET 10 OF 69 SHEETS STA. 146+00.00 TO STA. 148+00.00

FEALU  
RTE. 0361

SECTION 2011-223-1

COUNTY COOK & WILL

TOTAL SHEET NO. 90

CONTRACT NO. 60R86

ILLINOIS FED. AID PROJECT