


ORIGINAL SURVEY	SURVEYED	BY	DATE
NOTE BOOK	PLOTTED		
	TEMPLATE		
	AREAS		
	AREAS CHECKED		

FINAL SURVEY	SURVEYED	BY	DATE
NOTE BOOK	PLOTTED		
	TEMPLATE		
	AREAS		
	AREAS CHECKED		

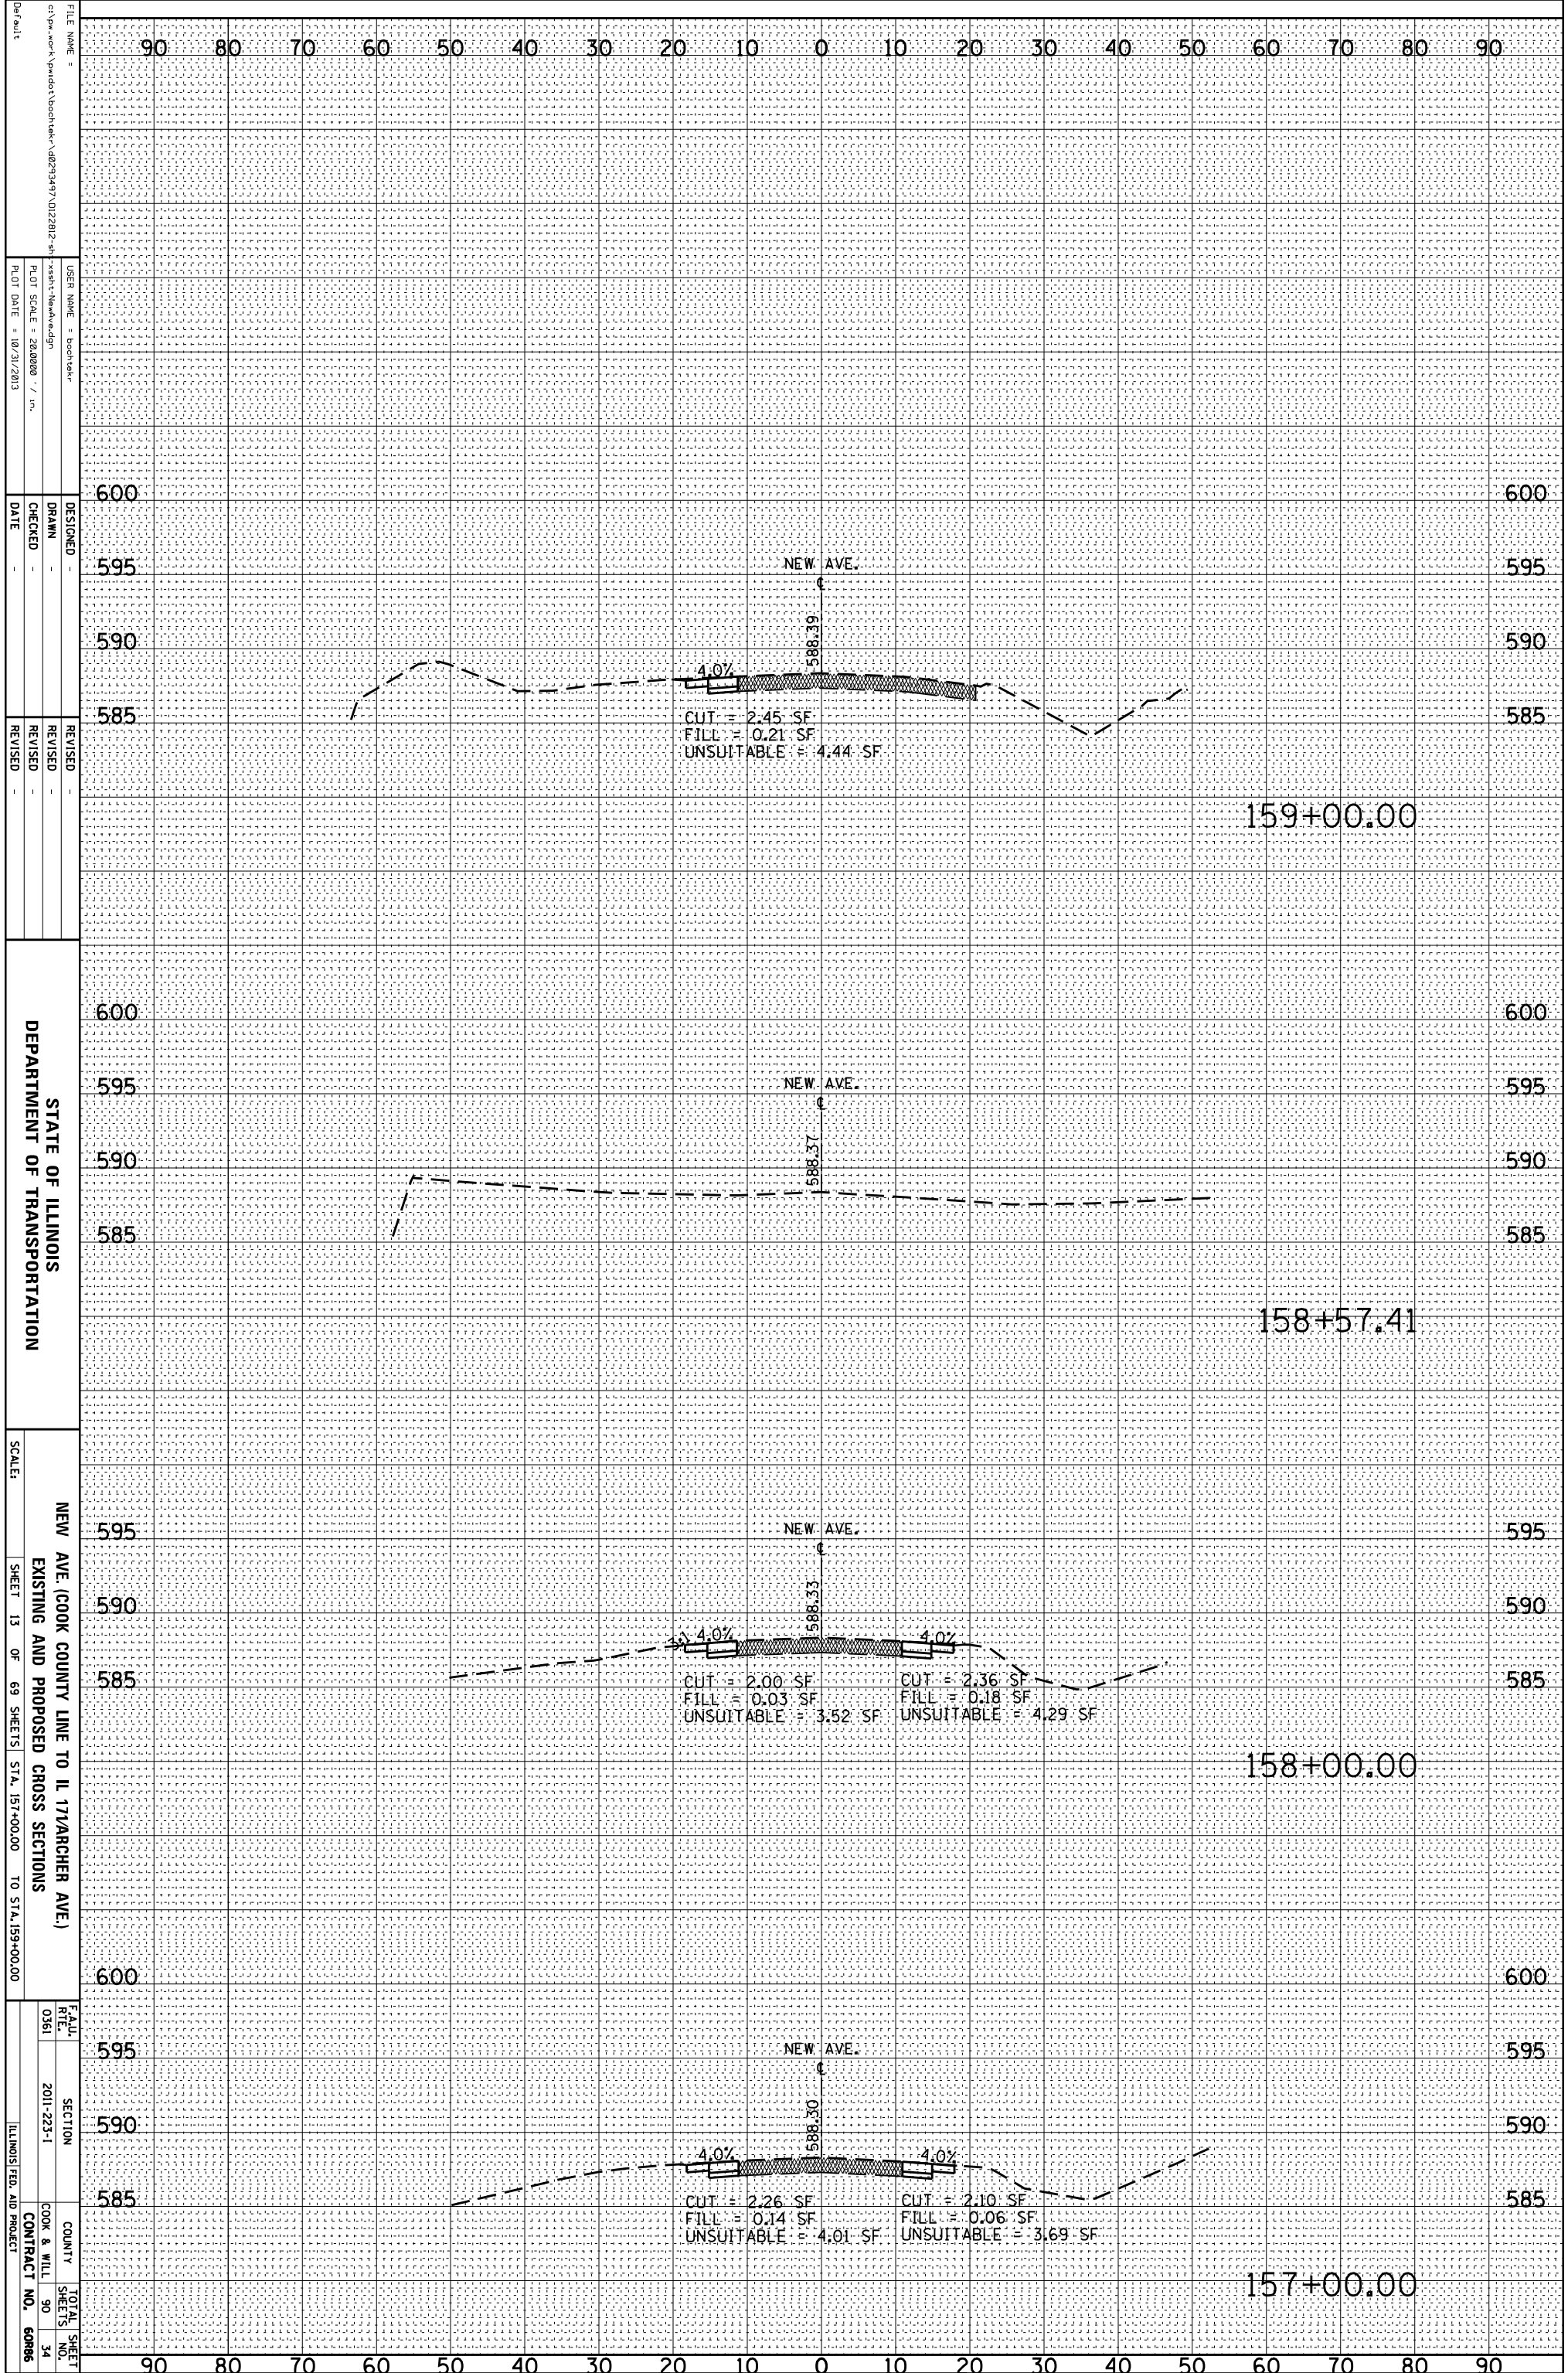

FILE NAME =
 USER NAME = boottek
 DESIGNER =
 DRAWN =
 CHECKED =
 DATE = 10/31/2013

REVISIONS
 REVISION NO. DATE

STATE OF ILLINOIS
 DEPARTMENT OF TRANSPORTATION

NEW AVE. (COOK COUNTY LINE TO IL 171/RANCHER AVE.)
 EXISTING AND PROPOSED CROSS SECTIONS
 SCALE: SHEET 13 OF 69 SHEETS STA. 157+00.00 TO STA. 159+00.00

600 595 590 585

NEW AVE.
 588.39

4.0%

CUT = 2.45 SF
 FILL = 0.21 SF
 UNSUITABLE = 4.44 SF

159+00.00

600 595 590 585

NEW AVE.
 588.37

4.0%

158+57.41

600 595 590 585

NEW AVE.
 588.33

4.0%

CUT = 2.00 SF
 FILL = 0.03 SF
 UNSUITABLE = 3.52 SF

CUT = 2.36 SF
 FILL = 0.18 SF
 UNSUITABLE = 4.29 SF

158+00.00

600 595 590 585

NEW AVE.
 588.30

4.0%

CUT = 2.26 SF
 FILL = 0.14 SF
 UNSUITABLE = 4.01 SF

CUT = 2.10 SF
 FILL = 0.06 SF
 UNSUITABLE = 3.69 SF

157+00.00

90 80 70 60 50 40 30 20 10 0 10 20 30 40 50 60 70 80 90

FEAULT	SECTION	COUNTY	TOTAL SHEETS
0361	2011-223-1	COOK & WILL	90
		CONTRACT NO.	60886
		ILLINOIS FED. AID PROJECT	