


ORIGINAL SURVEY	SURVEYED _____	BY _____	DATE _____
NOTE BOOK	PLOTTED _____		
	TEMPLATE _____		
	AREAS _____		
	AREAS CHECKED _____		

FINAL SURVEY	SURVEYED _____	BY _____	DATE _____
NOTE BOOK	PLOTTED _____		
	TEMPLATE _____		
	AREAS _____		
	AREAS CHECKED _____		

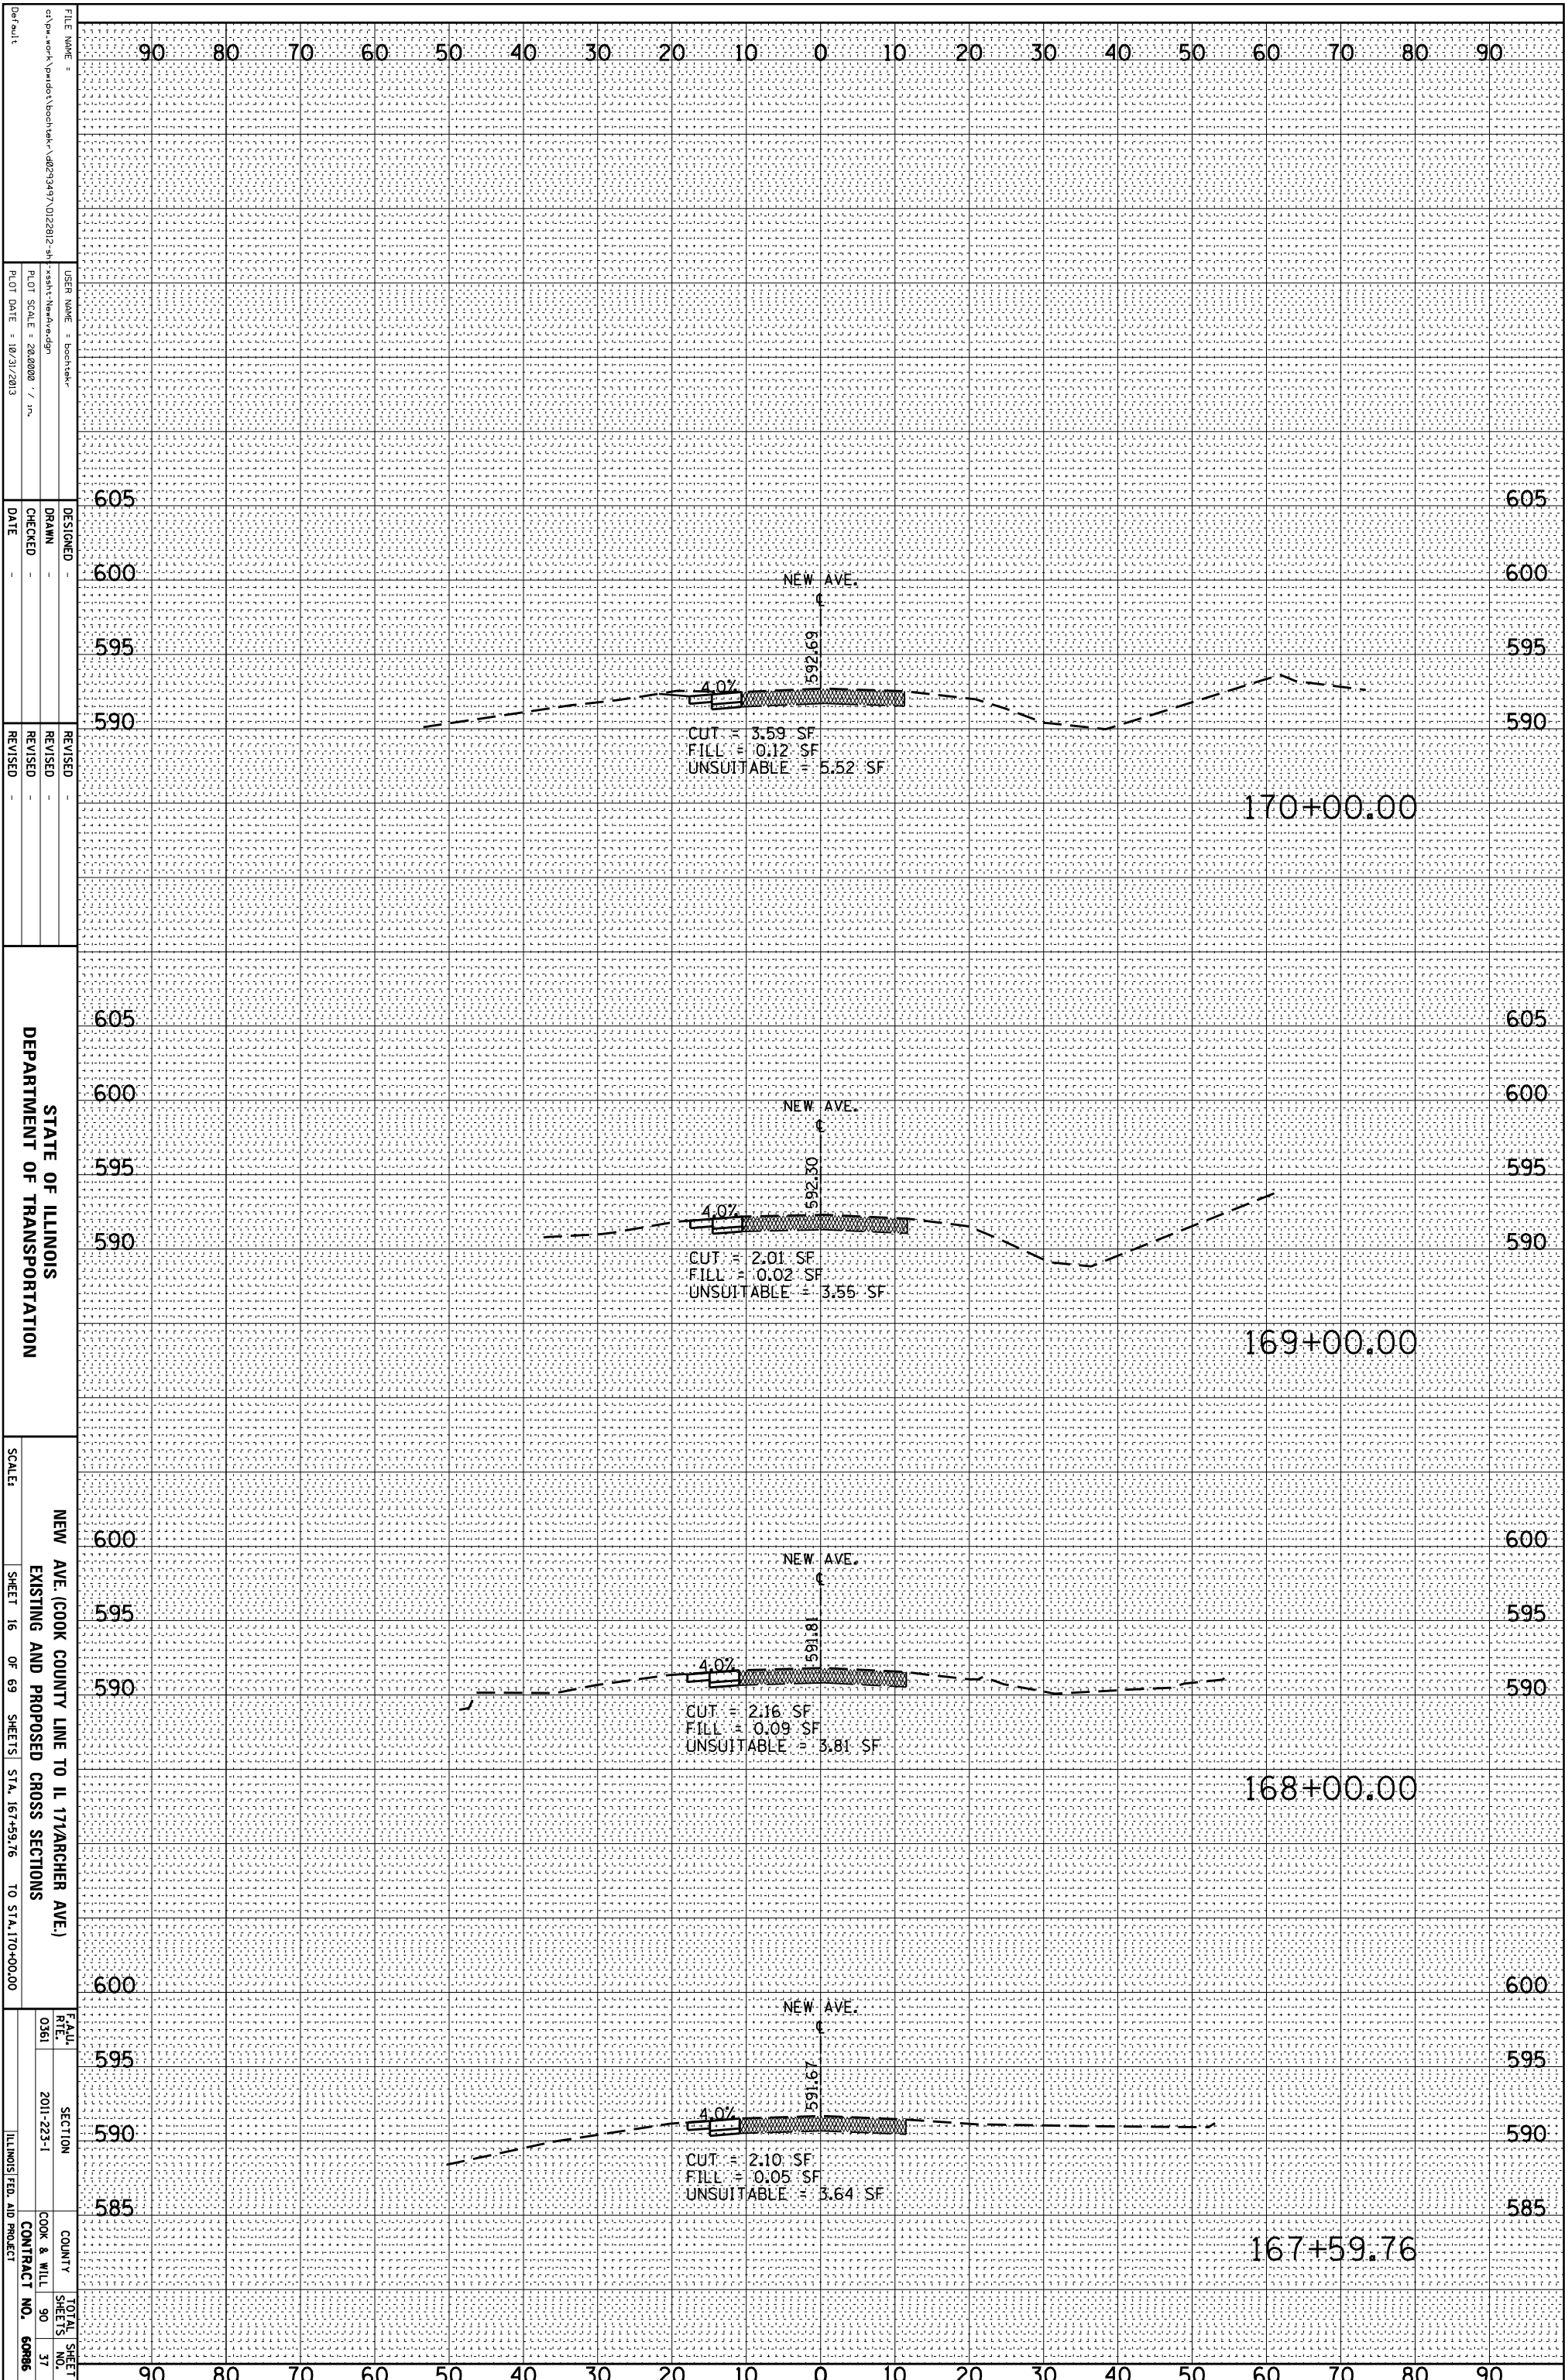

FILE NAME:   
 USER NAME:   
 PLOT SCALE:   
 PLOT DATE:   
 DESIGNED:   
 DRAWN:   
 CHECKED:   
 DATE:   
 REVISED:   
 REVISED:   
 REVISED:

STATE OF ILLINOIS  
 DEPARTMENT OF TRANSPORTATION

NEW AVE. (COOK COUNTY LINE TO IL 171/RANCHER AVE.)  
 EXISTING AND PROPOSED CROSS SECTIONS  
 SCALE:   
 SHEET 16 OF 69 SHEETS STA. 167+59.76 TO STA. 170+00.00

FEALU  
 RFE  
 0361  
 SECTION  
 2011-223-1  
 COUNTY  
 COOK & WILL  
 TOTAL SHEET  
 SHEETS NO.  
 90  
 37  
 ILLINOIS FED. AID PROJECT  
 CONTRACT NO. 60886