


ORIGINAL SURVEY	SURVEYED	BY	DATE
NOTE BOOK	PLOTTED		
	TEMPLATE		
	AREAS		
	AREAS CHECKED		

FINAL SURVEY	SURVEYED	BY	DATE
NOTE BOOK	PLOTTED		
	TEMPLATE		
	AREAS		
	AREAS CHECKED		

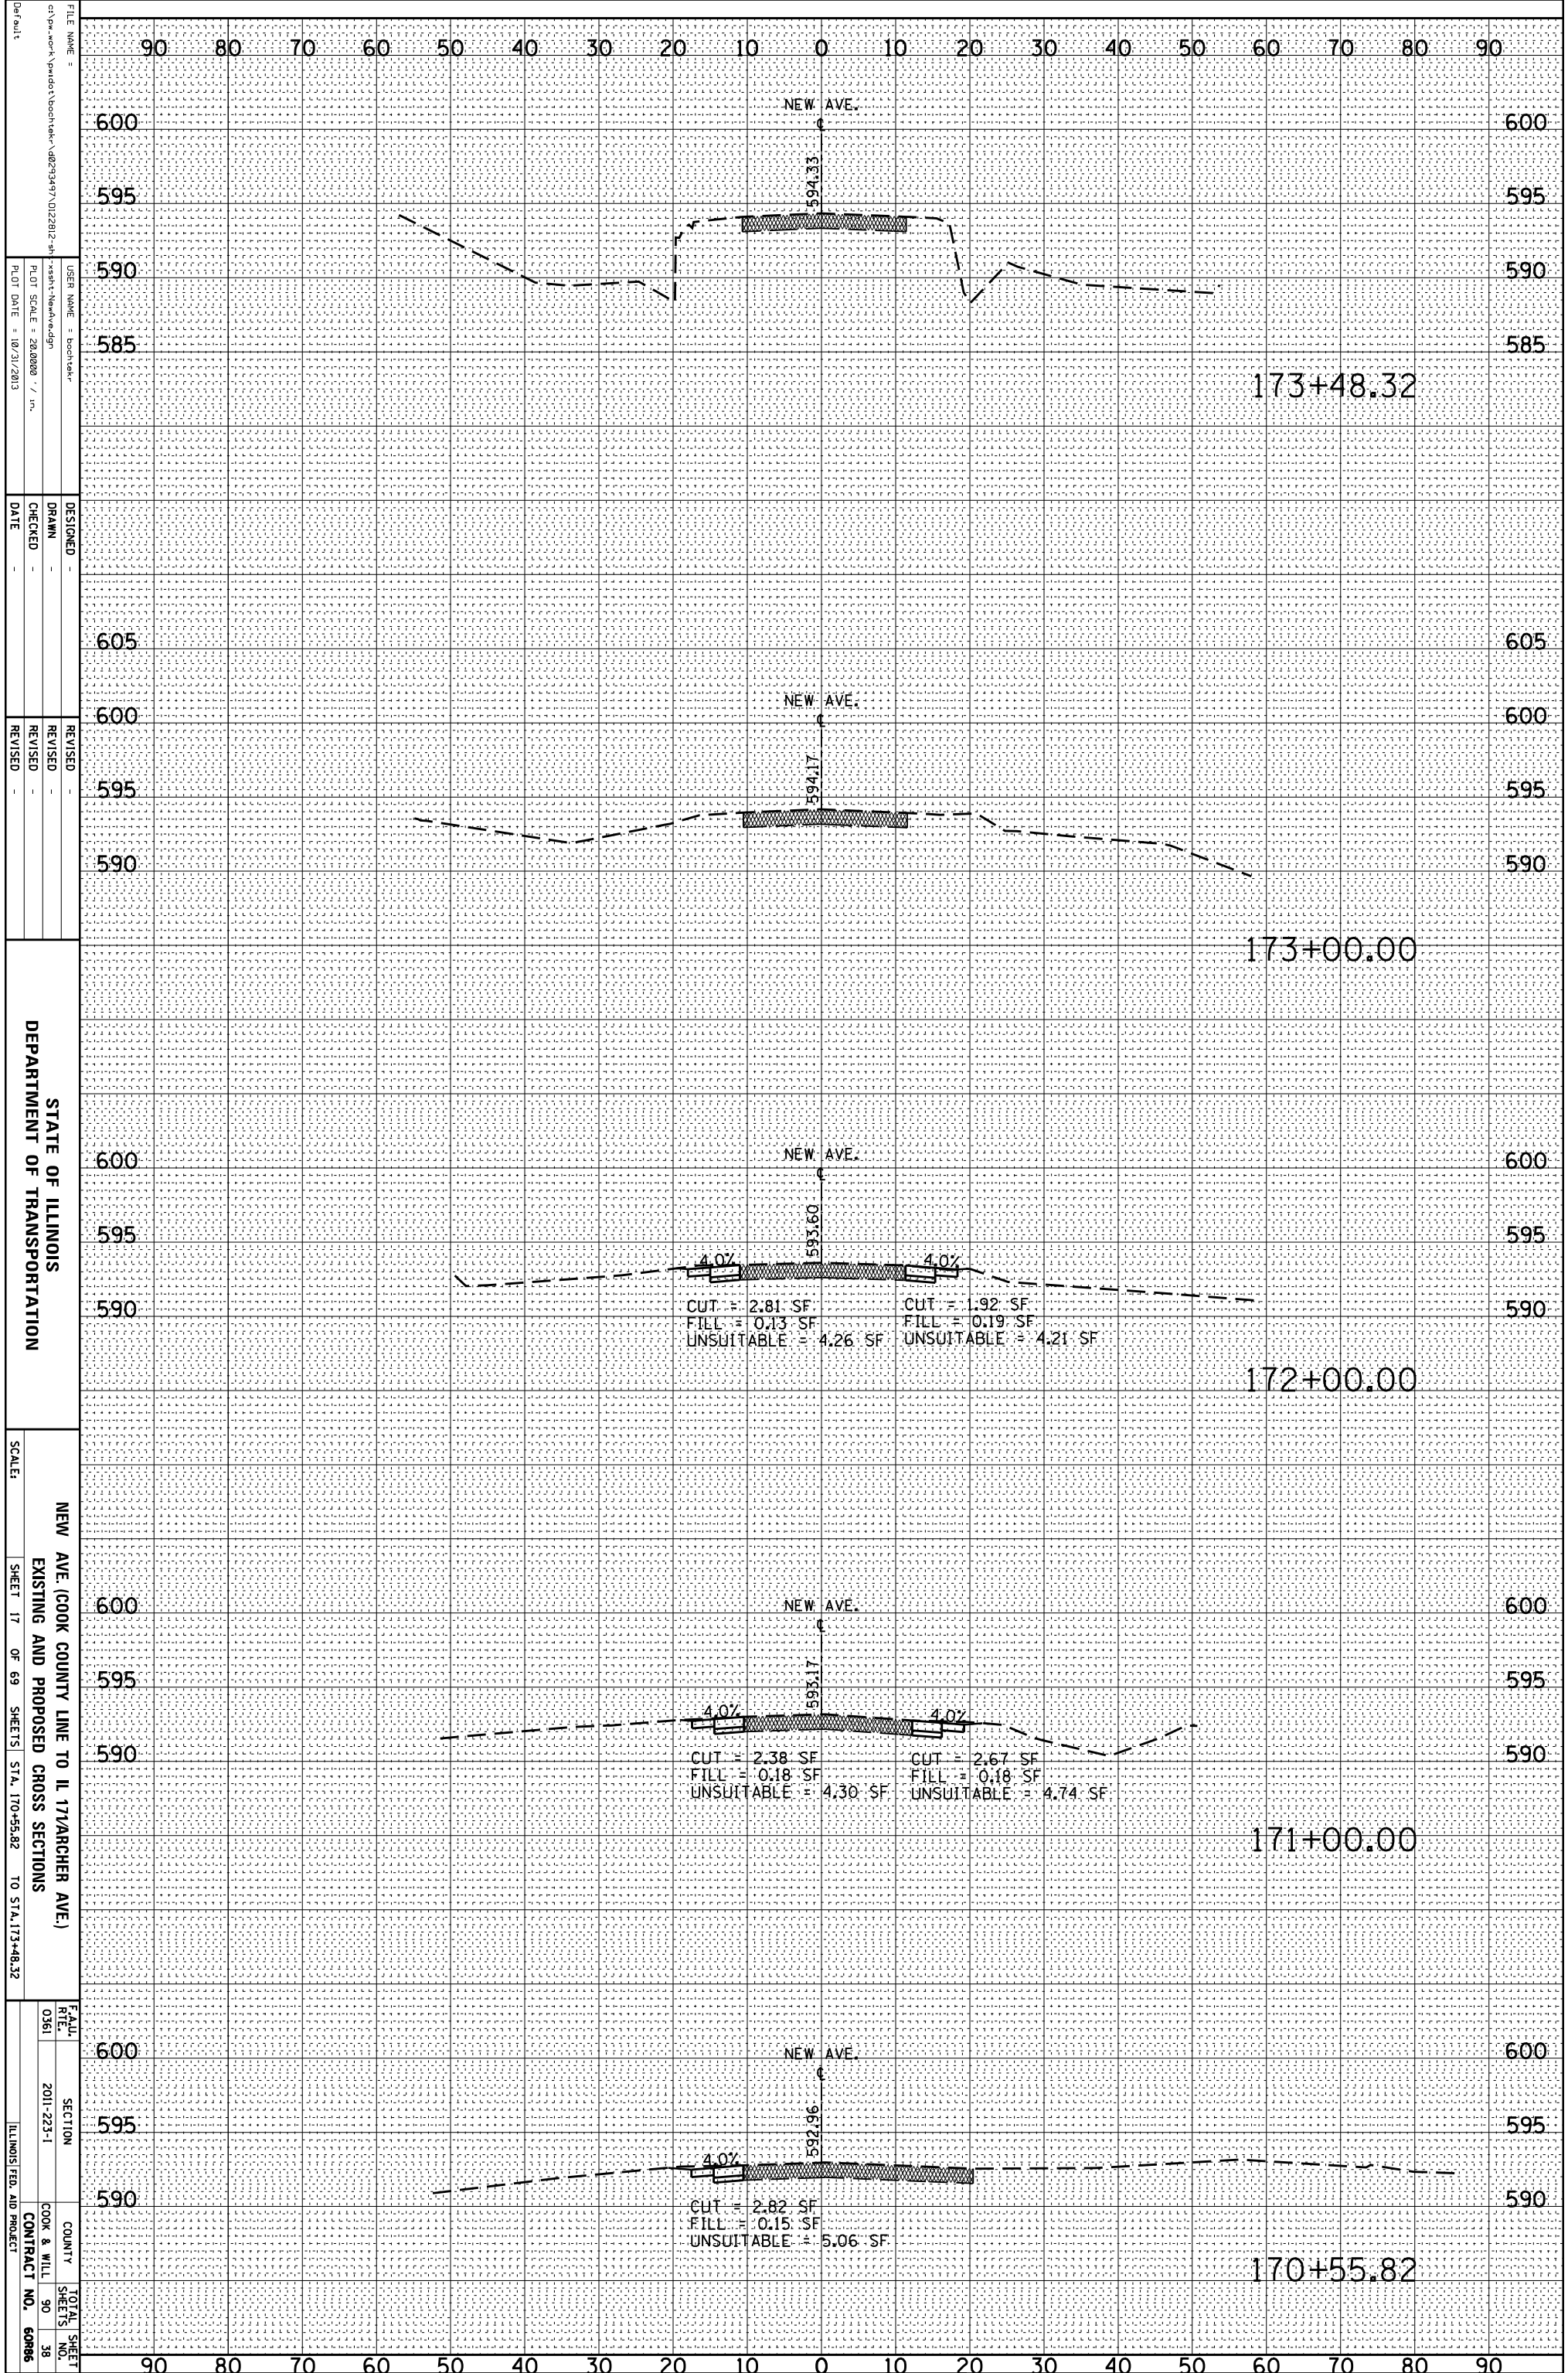

FILE NAME =
 c:\pwwork\pawdot\back\tem\10293497\1022812-41-
 vssht-NewAve.dgn
 USER NAME = boottsk
 PLOT SCALE = 28.0000 / in.
 PLOT DATE = 10/31/2013

DESIGNED
 DRAWN
 CHECKED
 DATE

REVISED
 REVISED
 REVISED
 REVISED

STATE OF ILLINOIS
 DEPARTMENT OF TRANSPORTATION

NEW AVE. (COOK COUNTY LINE TO IL 171/RANCHER AVE.)
 EXISTING AND PROPOSED CROSS SECTIONS
 SCALE:
 SHEET 17 OF 69 SHEETS STA. 170+55.82 TO STA. 173+48.32

FEA# 0361
 SECTION 2011-223-1
 COUNTY COOK & WILL
 CONTRACT NO. 60886
 TOTAL SHEET NO. 90
 SHEET NO. 38
 ILLINOIS FED. AID PROJECT