


ORIGINAL SURVEY	SURVEYED	BY	DATE
NOTE BOOK	PLOTTED		
	TEMPLATE		
	AREAS		
NO.	AREAS CHECKED		

FINAL SURVEY	SURVEYED	BY	DATE
NOTE BOOK	PLOTTED		
	TEMPLATE		
	AREAS		
NO.	AREAS CHECKED		

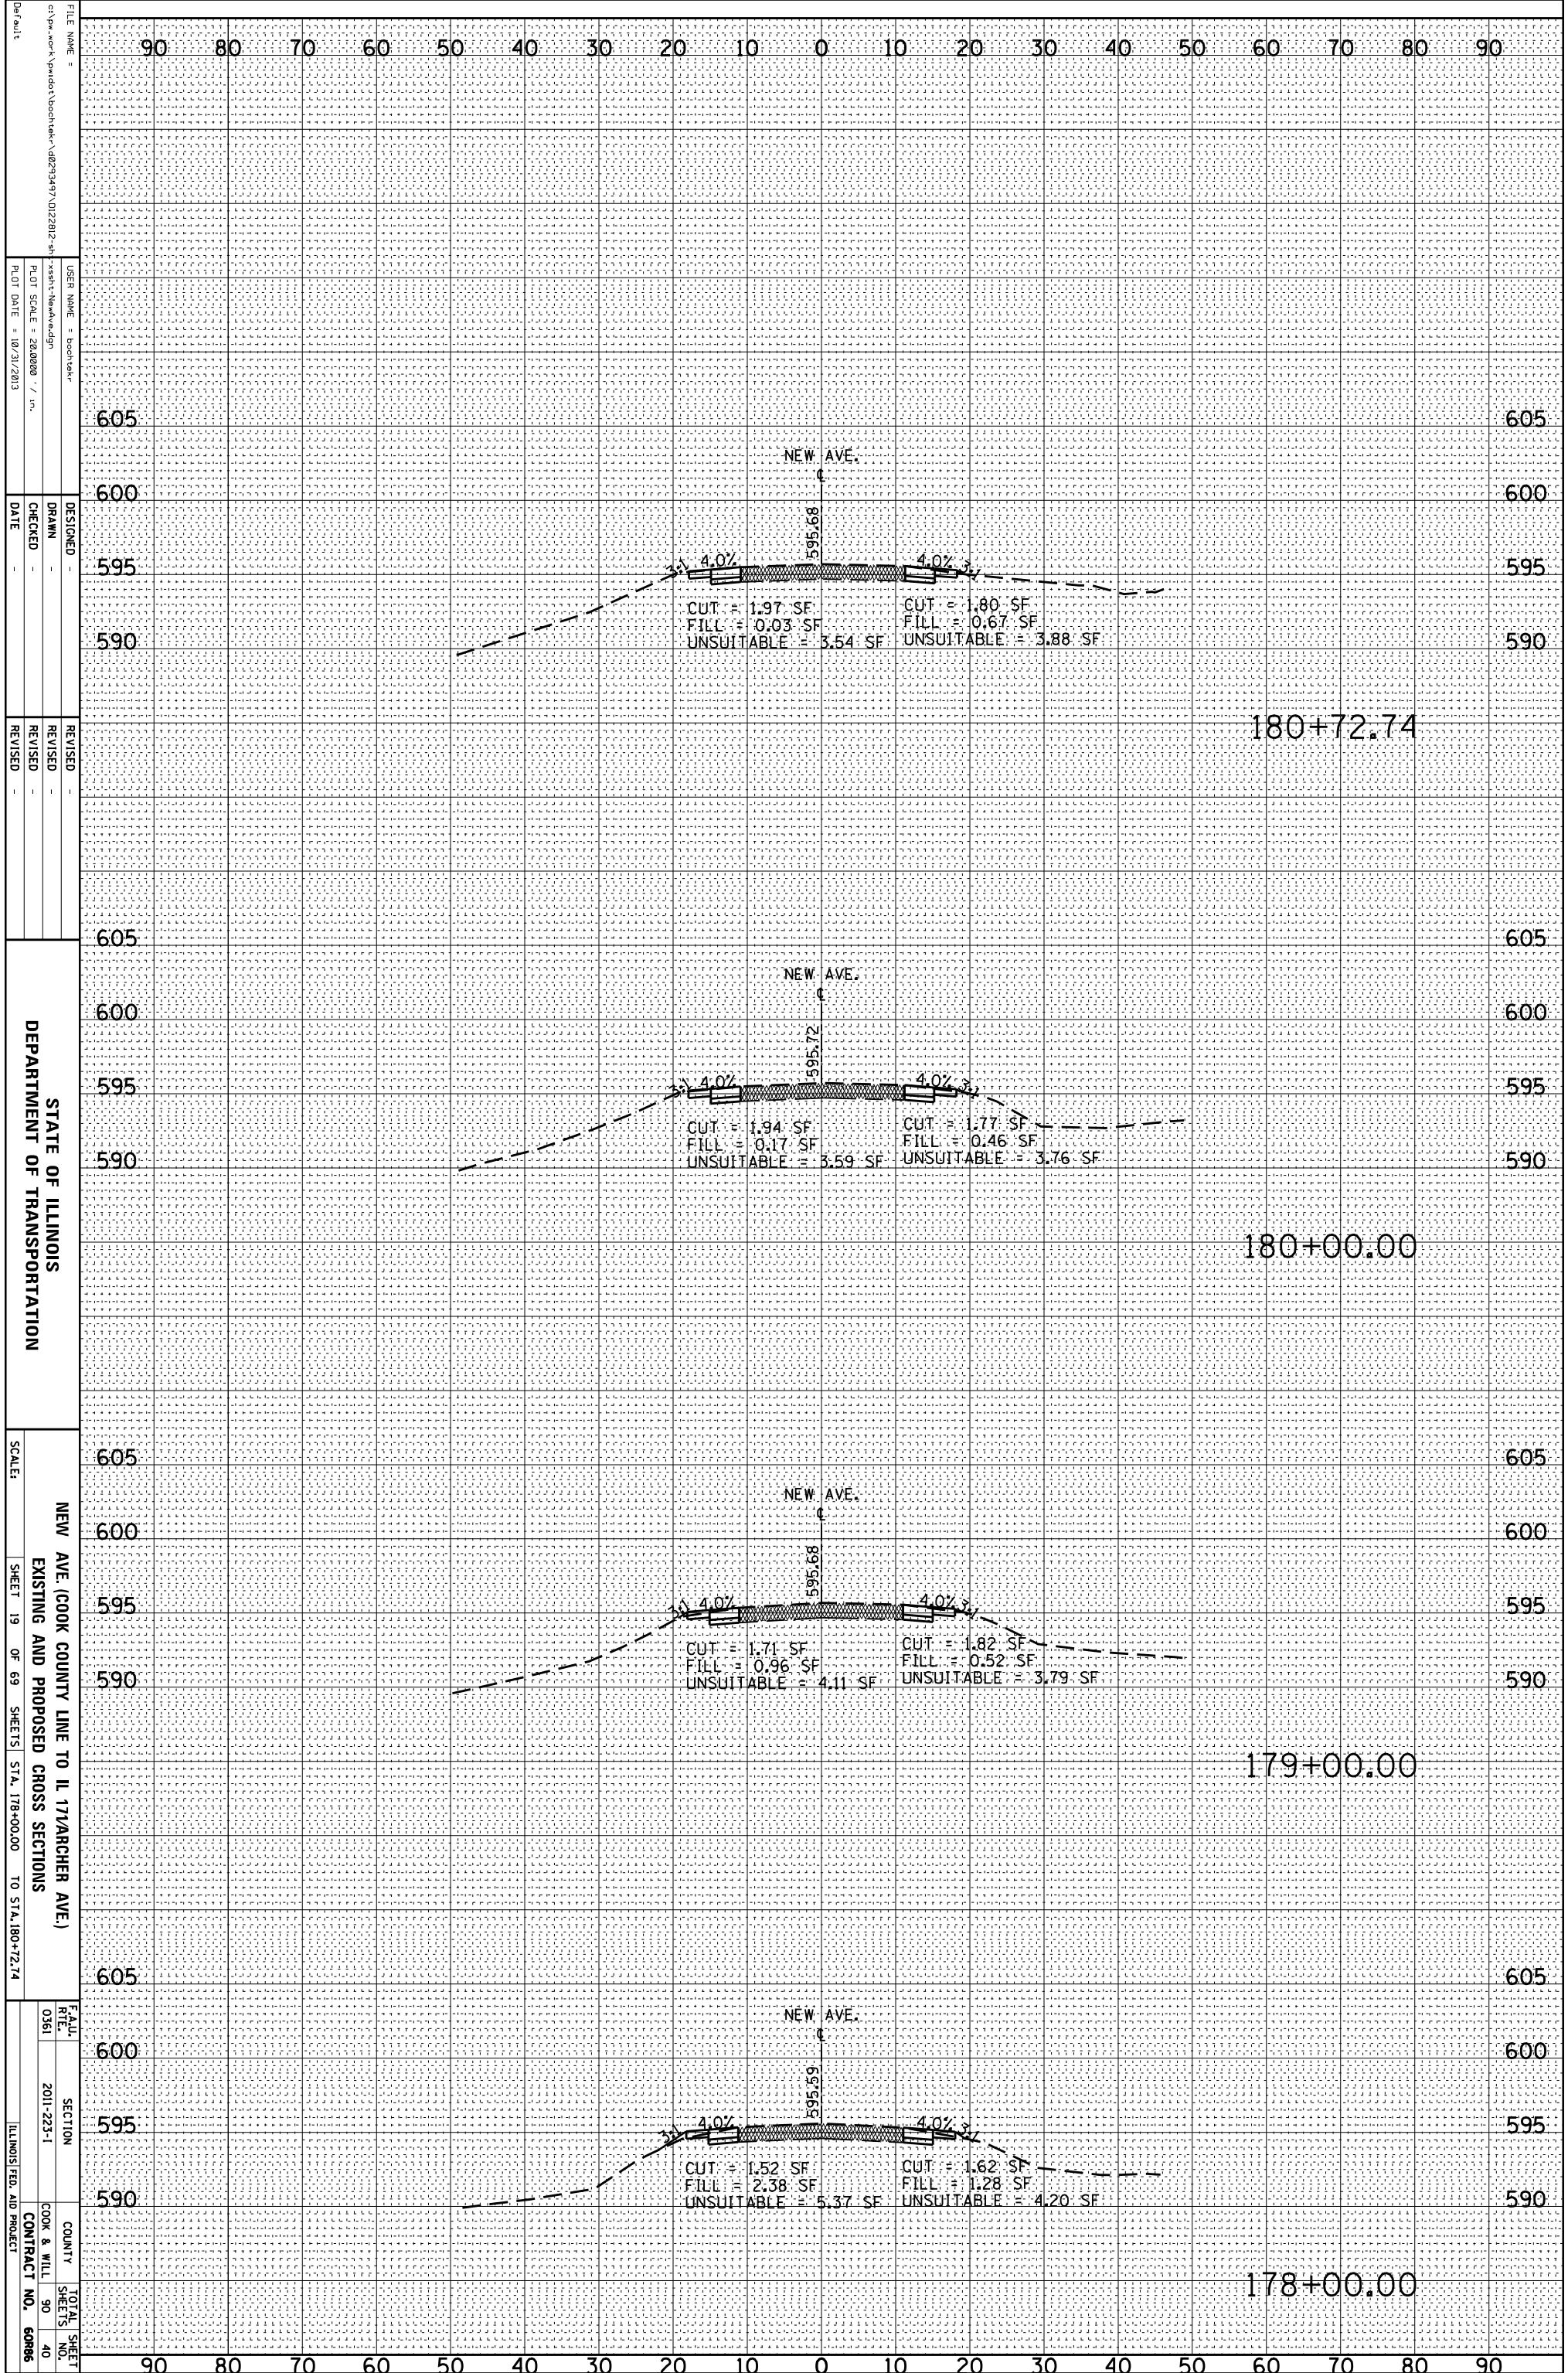

FILE NAME = c:\pawork\pawork\backstest\18029347\18029347-11.dwg  
 USER NAME = boottest  
 PLOT SCALE = 28.0000 / in.  
 PLOT DATE = 10/31/2013

DESIGNED  
 DRAWN  
 CHECKED  
 DATE

REVISOR  
 REVISION  
 REVISION  
 DATE

STATE OF ILLINOIS  
 DEPARTMENT OF TRANSPORTATION

SCALE: NEW AVE. (COOK COUNTY LINE TO IL 171/ARCHER AVE.)  
 EXISTING AND PROPOSED CROSS SECTIONS  
 SHEET 19 OF 69 SHEETS STA. 178+00.00 TO STA. 180+72.74

FEALU  
 RTE. 0361  
 SECTION 2011-223-1  
 COUNTY COOK & WILL  
 CONTRACT NO. 60886

TOTAL SHEET NO. 90  
 SHEET NO. 40

ILLINOIS FED. AID PROJECT