


ORIGINAL SURVEY	SURVEYED	BY	DATE
NOTE BOOK	PLOTTED		
	TEMPLATE		
	AREAS		
NO.	AREAS CHECKED		

FINAL SURVEY	SURVEYED	BY	DATE
NOTE BOOK	PLOTTED		
	TEMPLATE		
	AREAS		
NO.	AREAS CHECKED		

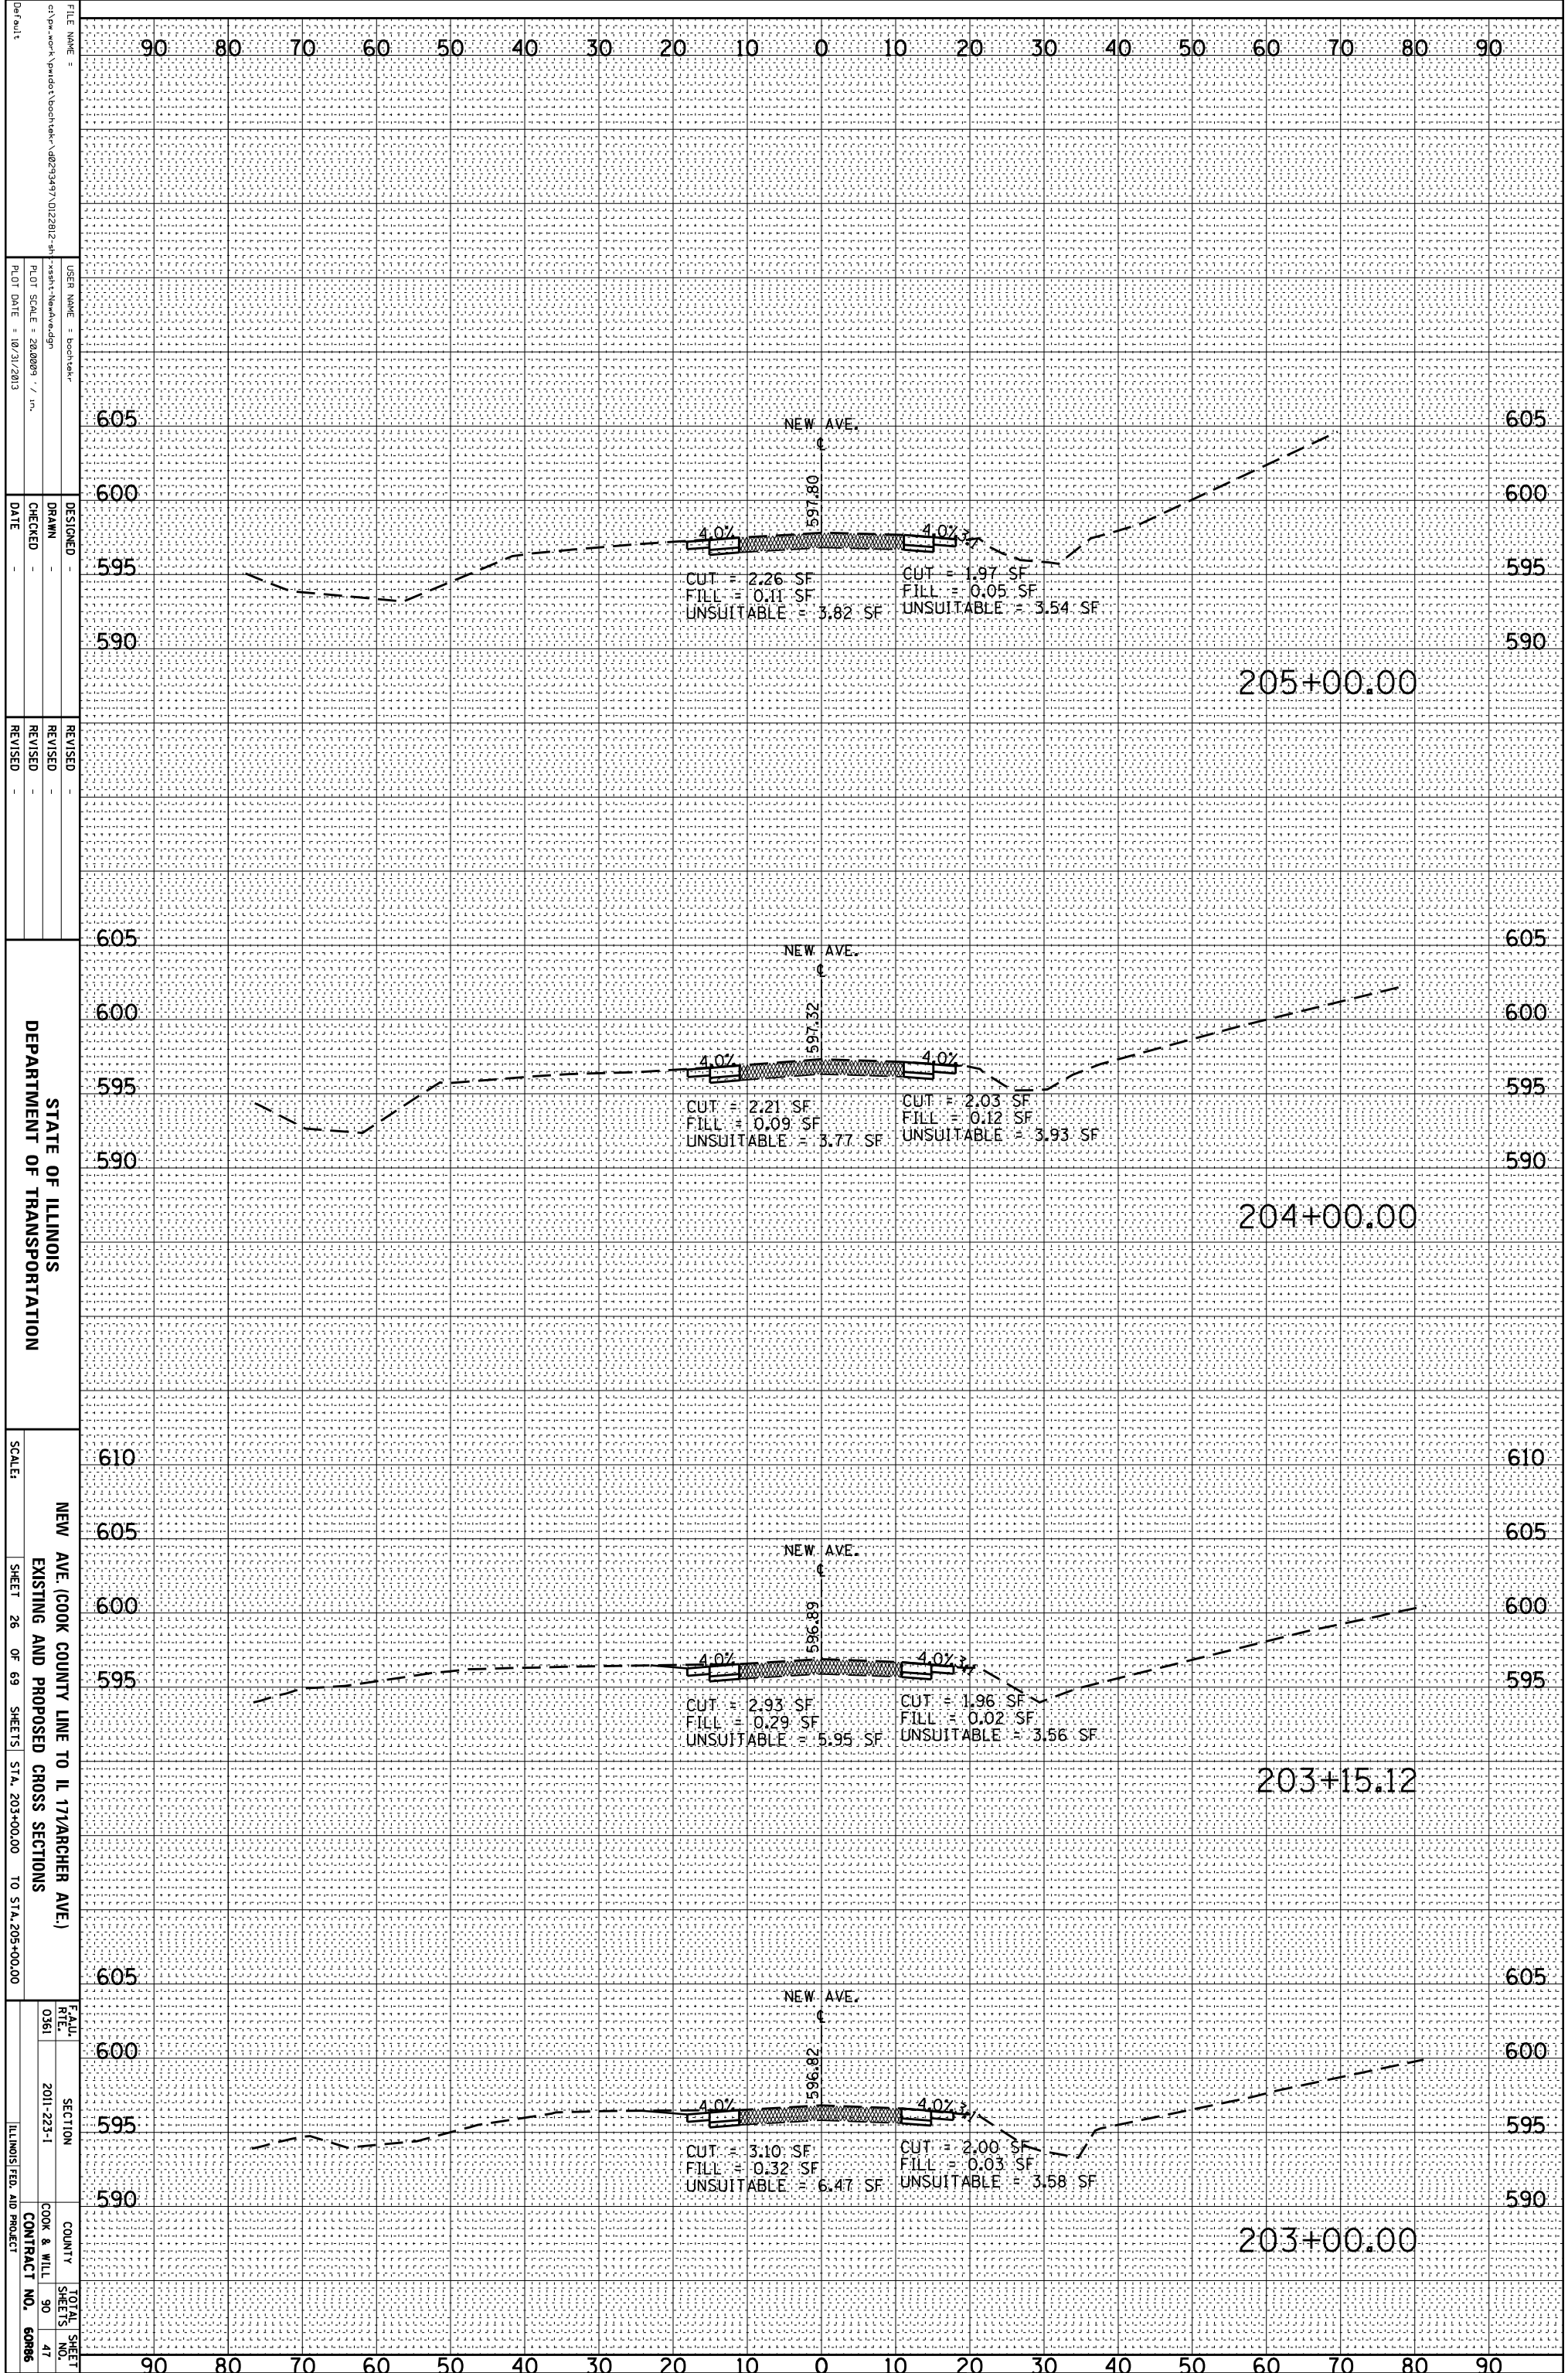

FILE NAME = c:\pwworkspace\backstein\02293497\02293497.dwg
 USER NAME = boostek
 PLOT SCALE = 28.8889 / in.
 PLOT DATE = 10/31/2013

DESIGNED -
 DRAWN -
 CHECKED -
 DATE -

REVISID -
 REVISID -
 REVISID -
 REVISID -

STATE OF ILLINOIS
 DEPARTMENT OF TRANSPORTATION

NEW AVE. (COOK COUNTY LINE TO IL 171/RANCHER AVE.)
 EXISTING AND PROPOSED CROSS SECTIONS

SCALE: SHEET 26 OF 69 SHEETS STA. 203+00.00 TO STA. 205+00.00

FEALU
 RTE. 0361
 SECTION 2011-223-1
 COUNTY COOK & WILL
 TOTAL SHEET SHEETS NO. 90 47
 ILLINOIS FED. AID PROJECT CONTRACT NO. 60886