


ORIGINAL SURVEY	SURVEYED	BY	DATE
NOTE BOOK	PLOTTED		
	TEMPLATE		
	AREAS		
	AREAS CHECKED		

FINAL SURVEY	SURVEYED	BY	DATE
NOTE BOOK	PLOTTED		
	TEMPLATE		
	AREAS		
	AREAS CHECKED		

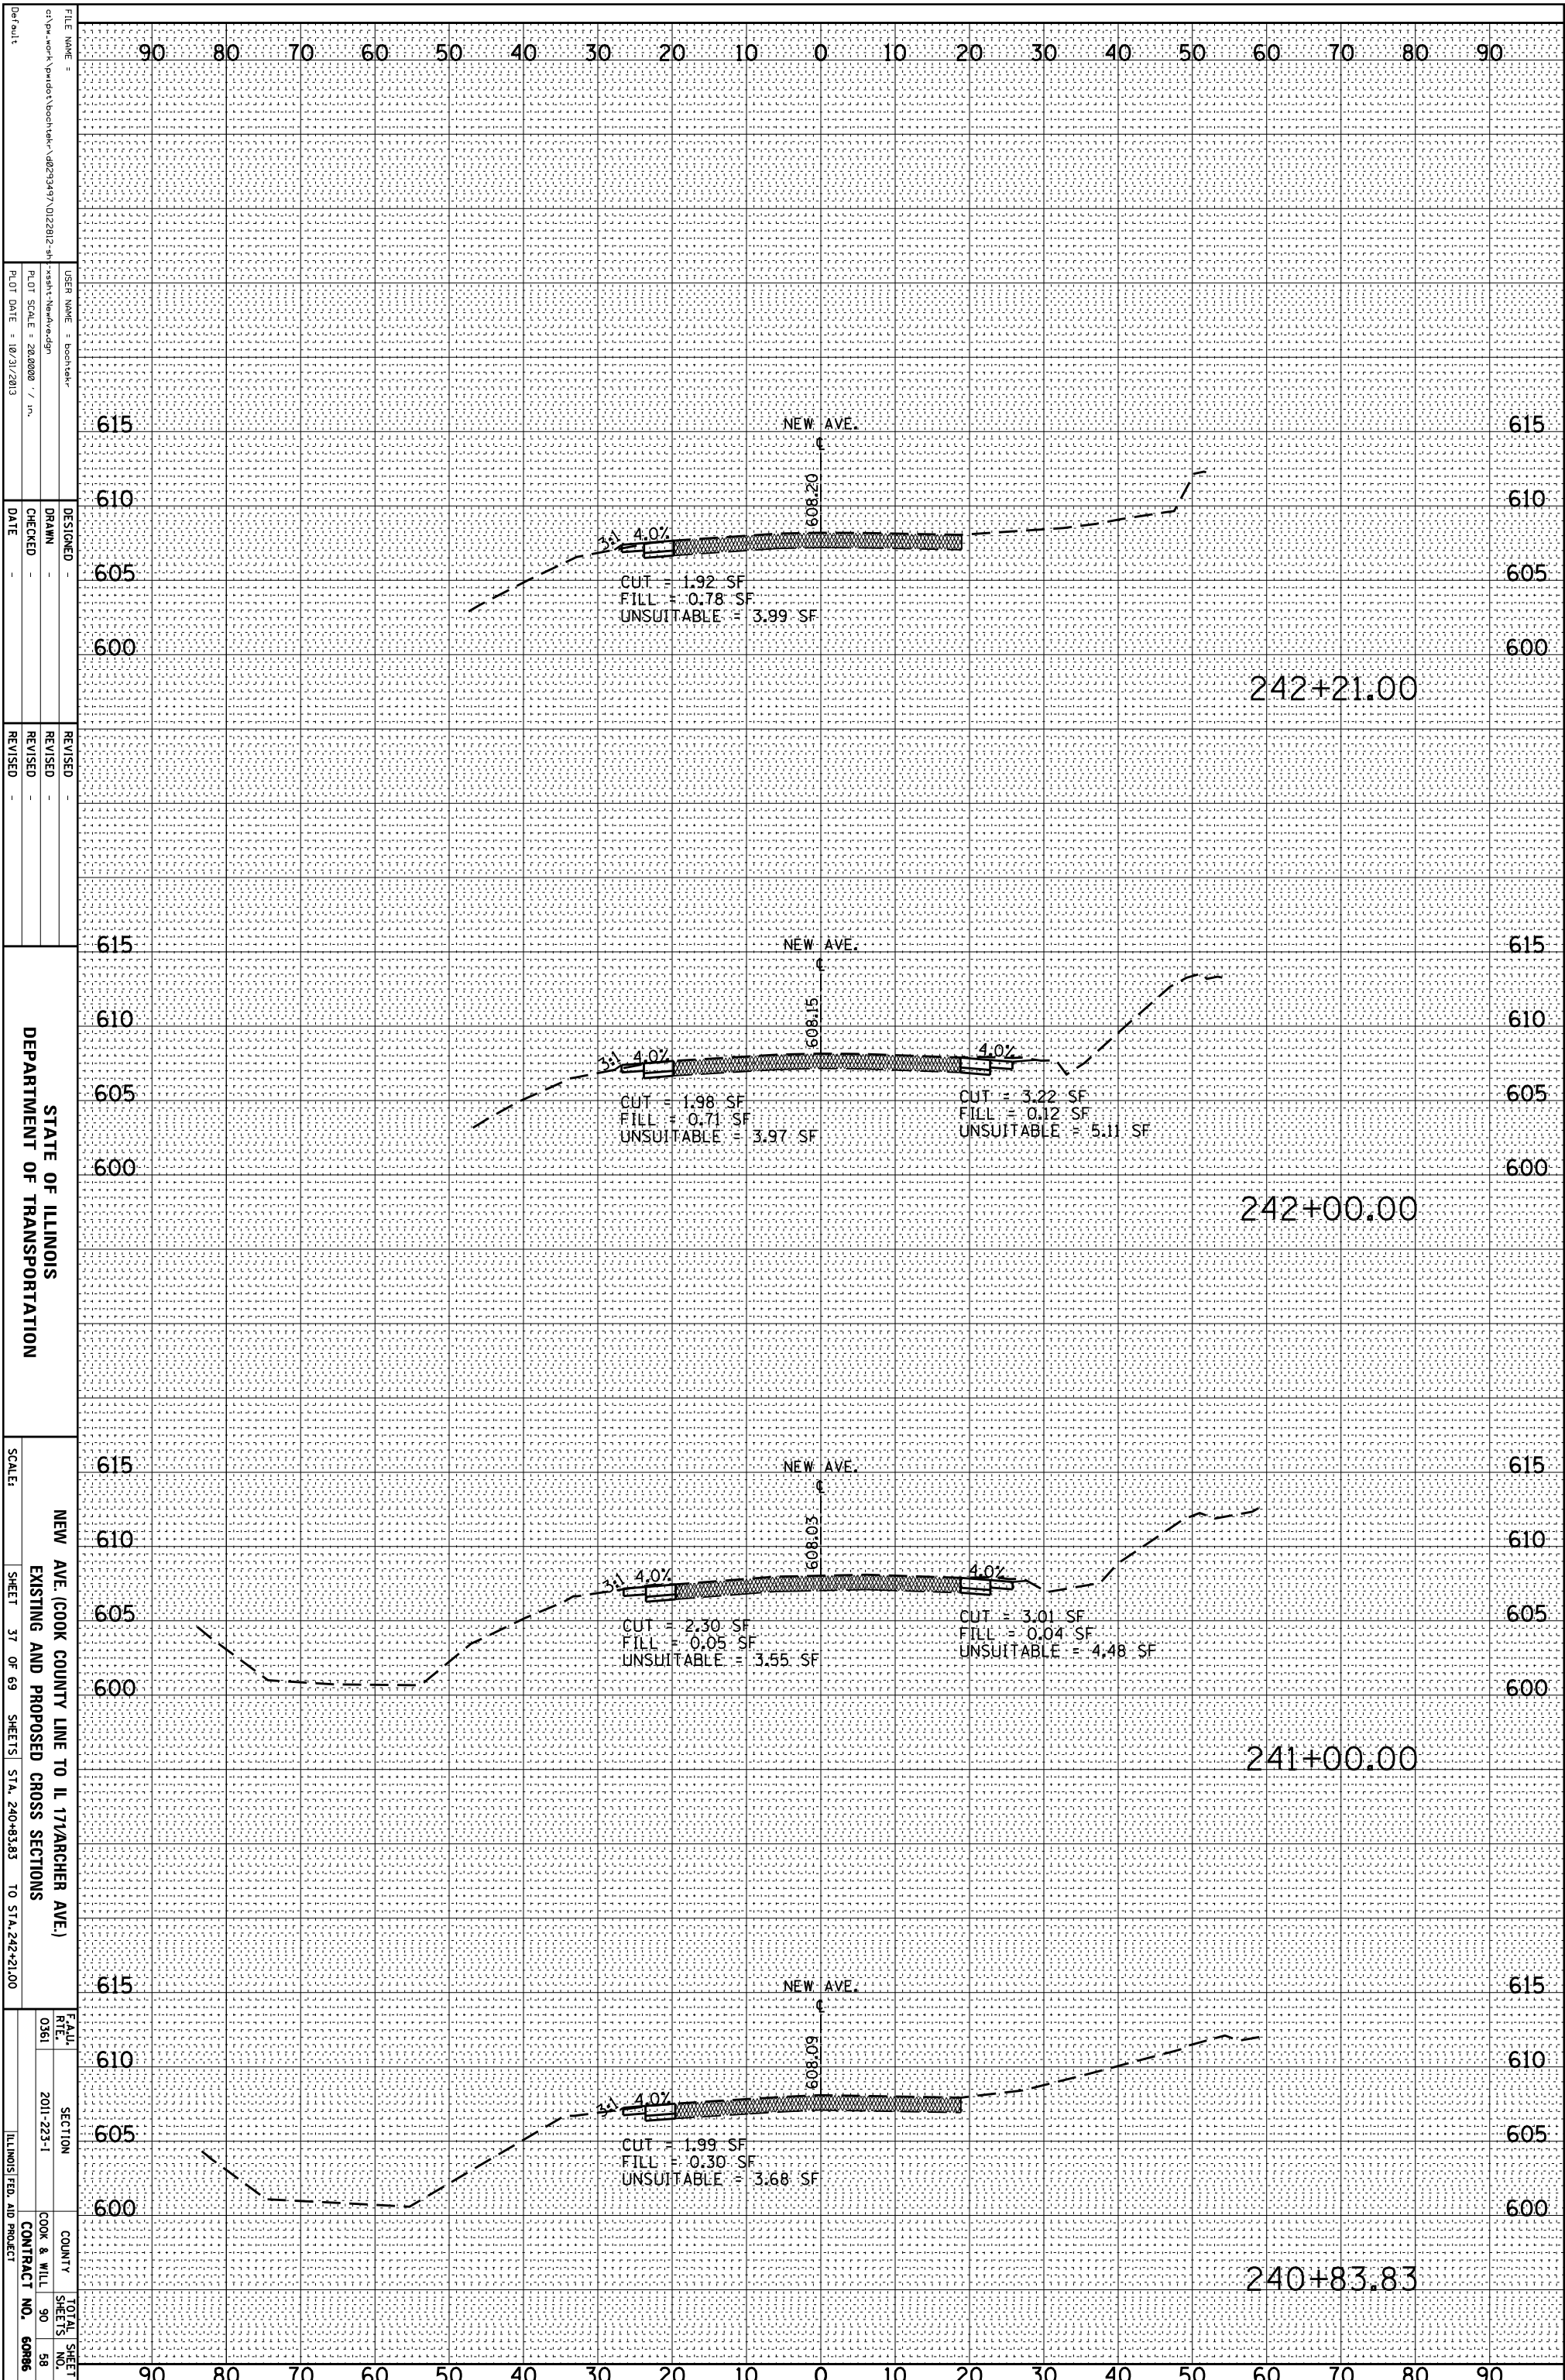

FILE NAME = c:\pwwork\pwwork\back\stem\10293497\10222812-41\sheet-NewAve.dgn
 USER NAME = boontek
 PLOT SCALE = 28.0000 / in.
 PLOT DATE = 10/31/2013

DESIGNED -
 DRAWN -
 CHECKED -
 DATE -

REVISID -
 REVISID -
 REVISID -
 DATE -

STATE OF ILLINOIS
 DEPARTMENT OF TRANSPORTATION

SCALE: NEW AVE. (COOK COUNTY LINE TO IL 171/ARCHER AVE.)
 EXISTING AND PROPOSED CROSS SECTIONS
 SHEET 37 OF 69 SHEETS STA. 240+83.83 TO STA. 242+21.00

FEALU
 RTE. 0361
 SECTION 2011-223-1
 COUNTY COOK & WILL
 TOTAL SHEET SHEETS NO. 90
 CONTRACT NO. 60886
 ILLINOIS FED. AID PROJECT