


ORIGINAL SURVEY	SURVEYED _____	BY _____	DATE _____
NOTE BOOK	PLOTTED _____		
	TEMPLATE _____		
	AREAS _____		
NO. _____	AREAS CHECKED _____		

FINAL SURVEY	SURVEYED _____	BY _____	DATE _____
NOTE BOOK	PLOTTED _____		
	TEMPLATE _____		
	AREAS _____		
NO. _____	AREAS CHECKED _____		

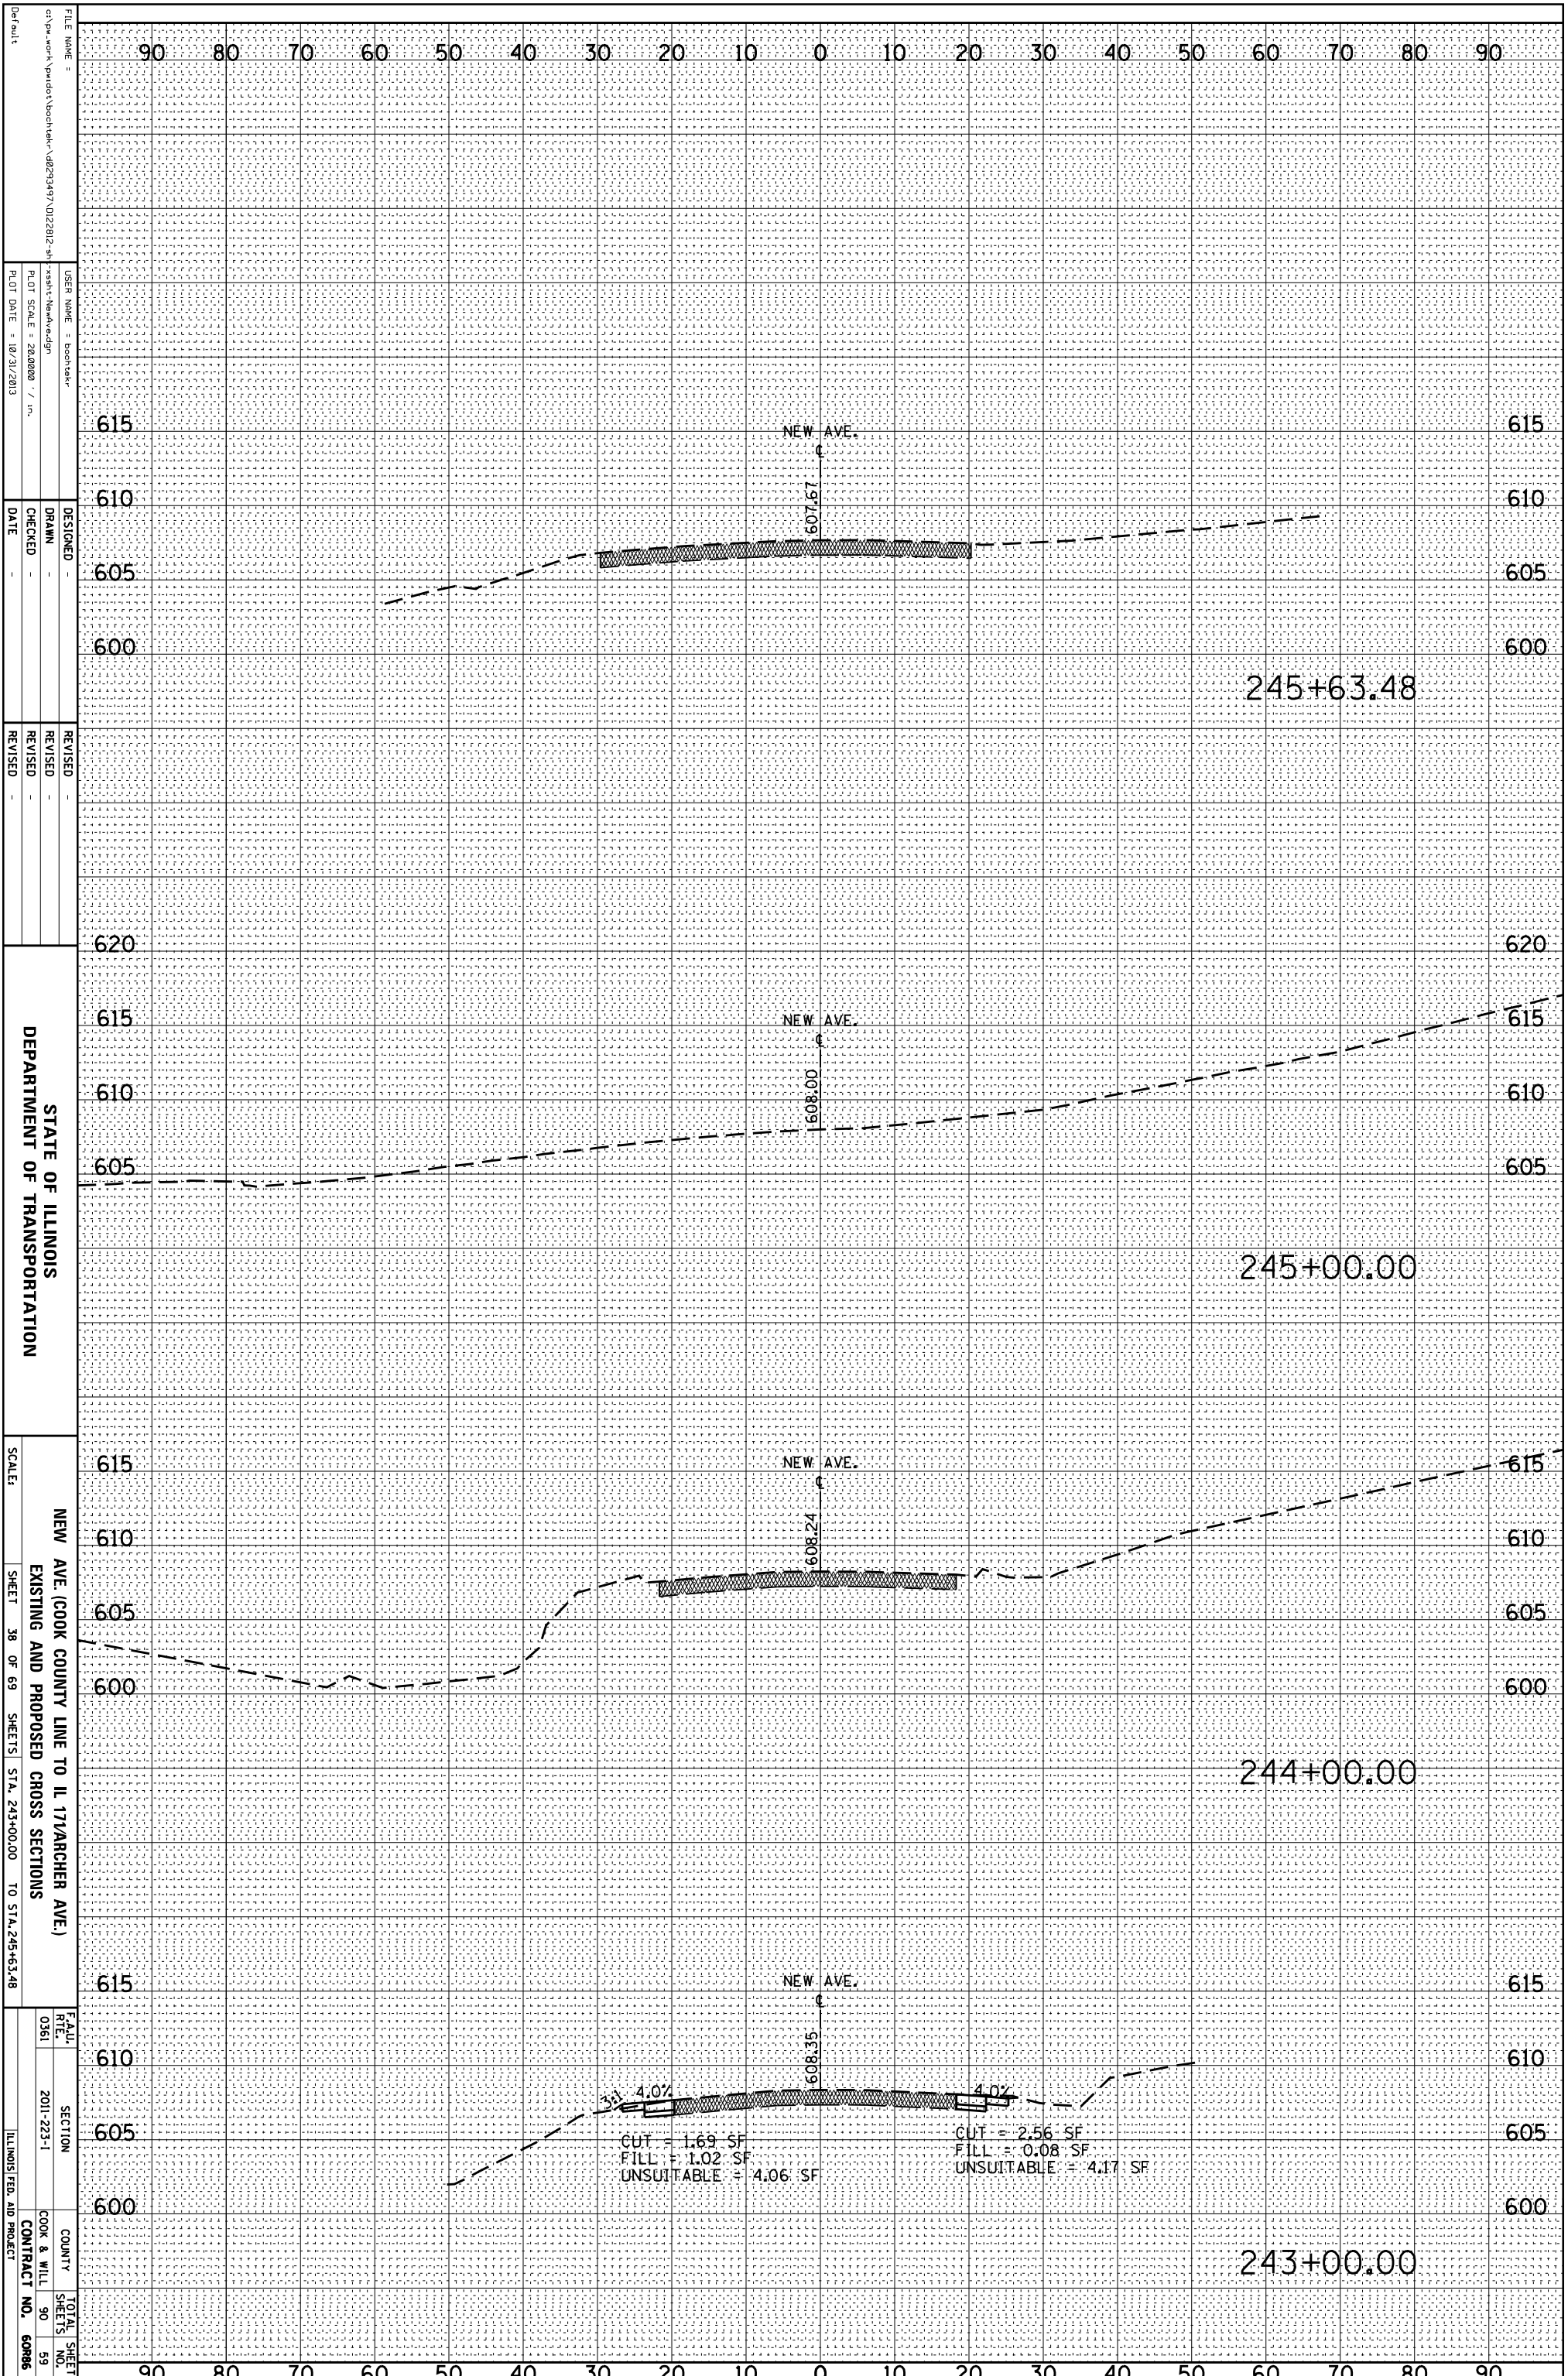

FILE NAME = c:\pwwork\pawdot\backstest\1\02293497\0122812-41-essht-NewAve.dgn  
 USER NAME = boottest  
 PLOT SCALE = 28.0000 / in.  
 PLOT DATE = 10/31/2013

DESIGNED -  
 DRAWN -  
 CHECKED -  
 DATE -

REVISID -  
 REVISID -  
 REVISID -

STATE OF ILLINOIS  
 DEPARTMENT OF TRANSPORTATION

NEW AVE. (COOK COUNTY LINE TO IL 171/ARCHER AVE.)  
 EXISTING AND PROPOSED CROSS SECTIONS  
 SCALE: SHEET 38 OF 69 SHEETS STA. 243+00.00 TO STA. 245+63.48

FEALU  
 RTE. 0361  
 SECTION 2011-223-1  
 COUNTY COOK & WILL  
 CONTRACT NO. 60886

TOTAL SHEET  
 SHEETS NO. 90  
 SHEETS NO. 59

ILLINOIS FED. AID PROJECT