


ORIGINAL SURVEY	SURVEYED	BY	DATE
NOTE BOOK	PLOTTED		
	TEMPLATE		
	AREAS		
NO.	AREAS CHECKED		

FINAL SURVEY	SURVEYED	BY	DATE
NOTE BOOK	PLOTTED		
	TEMPLATE		
	AREAS		
NO.	AREAS CHECKED		

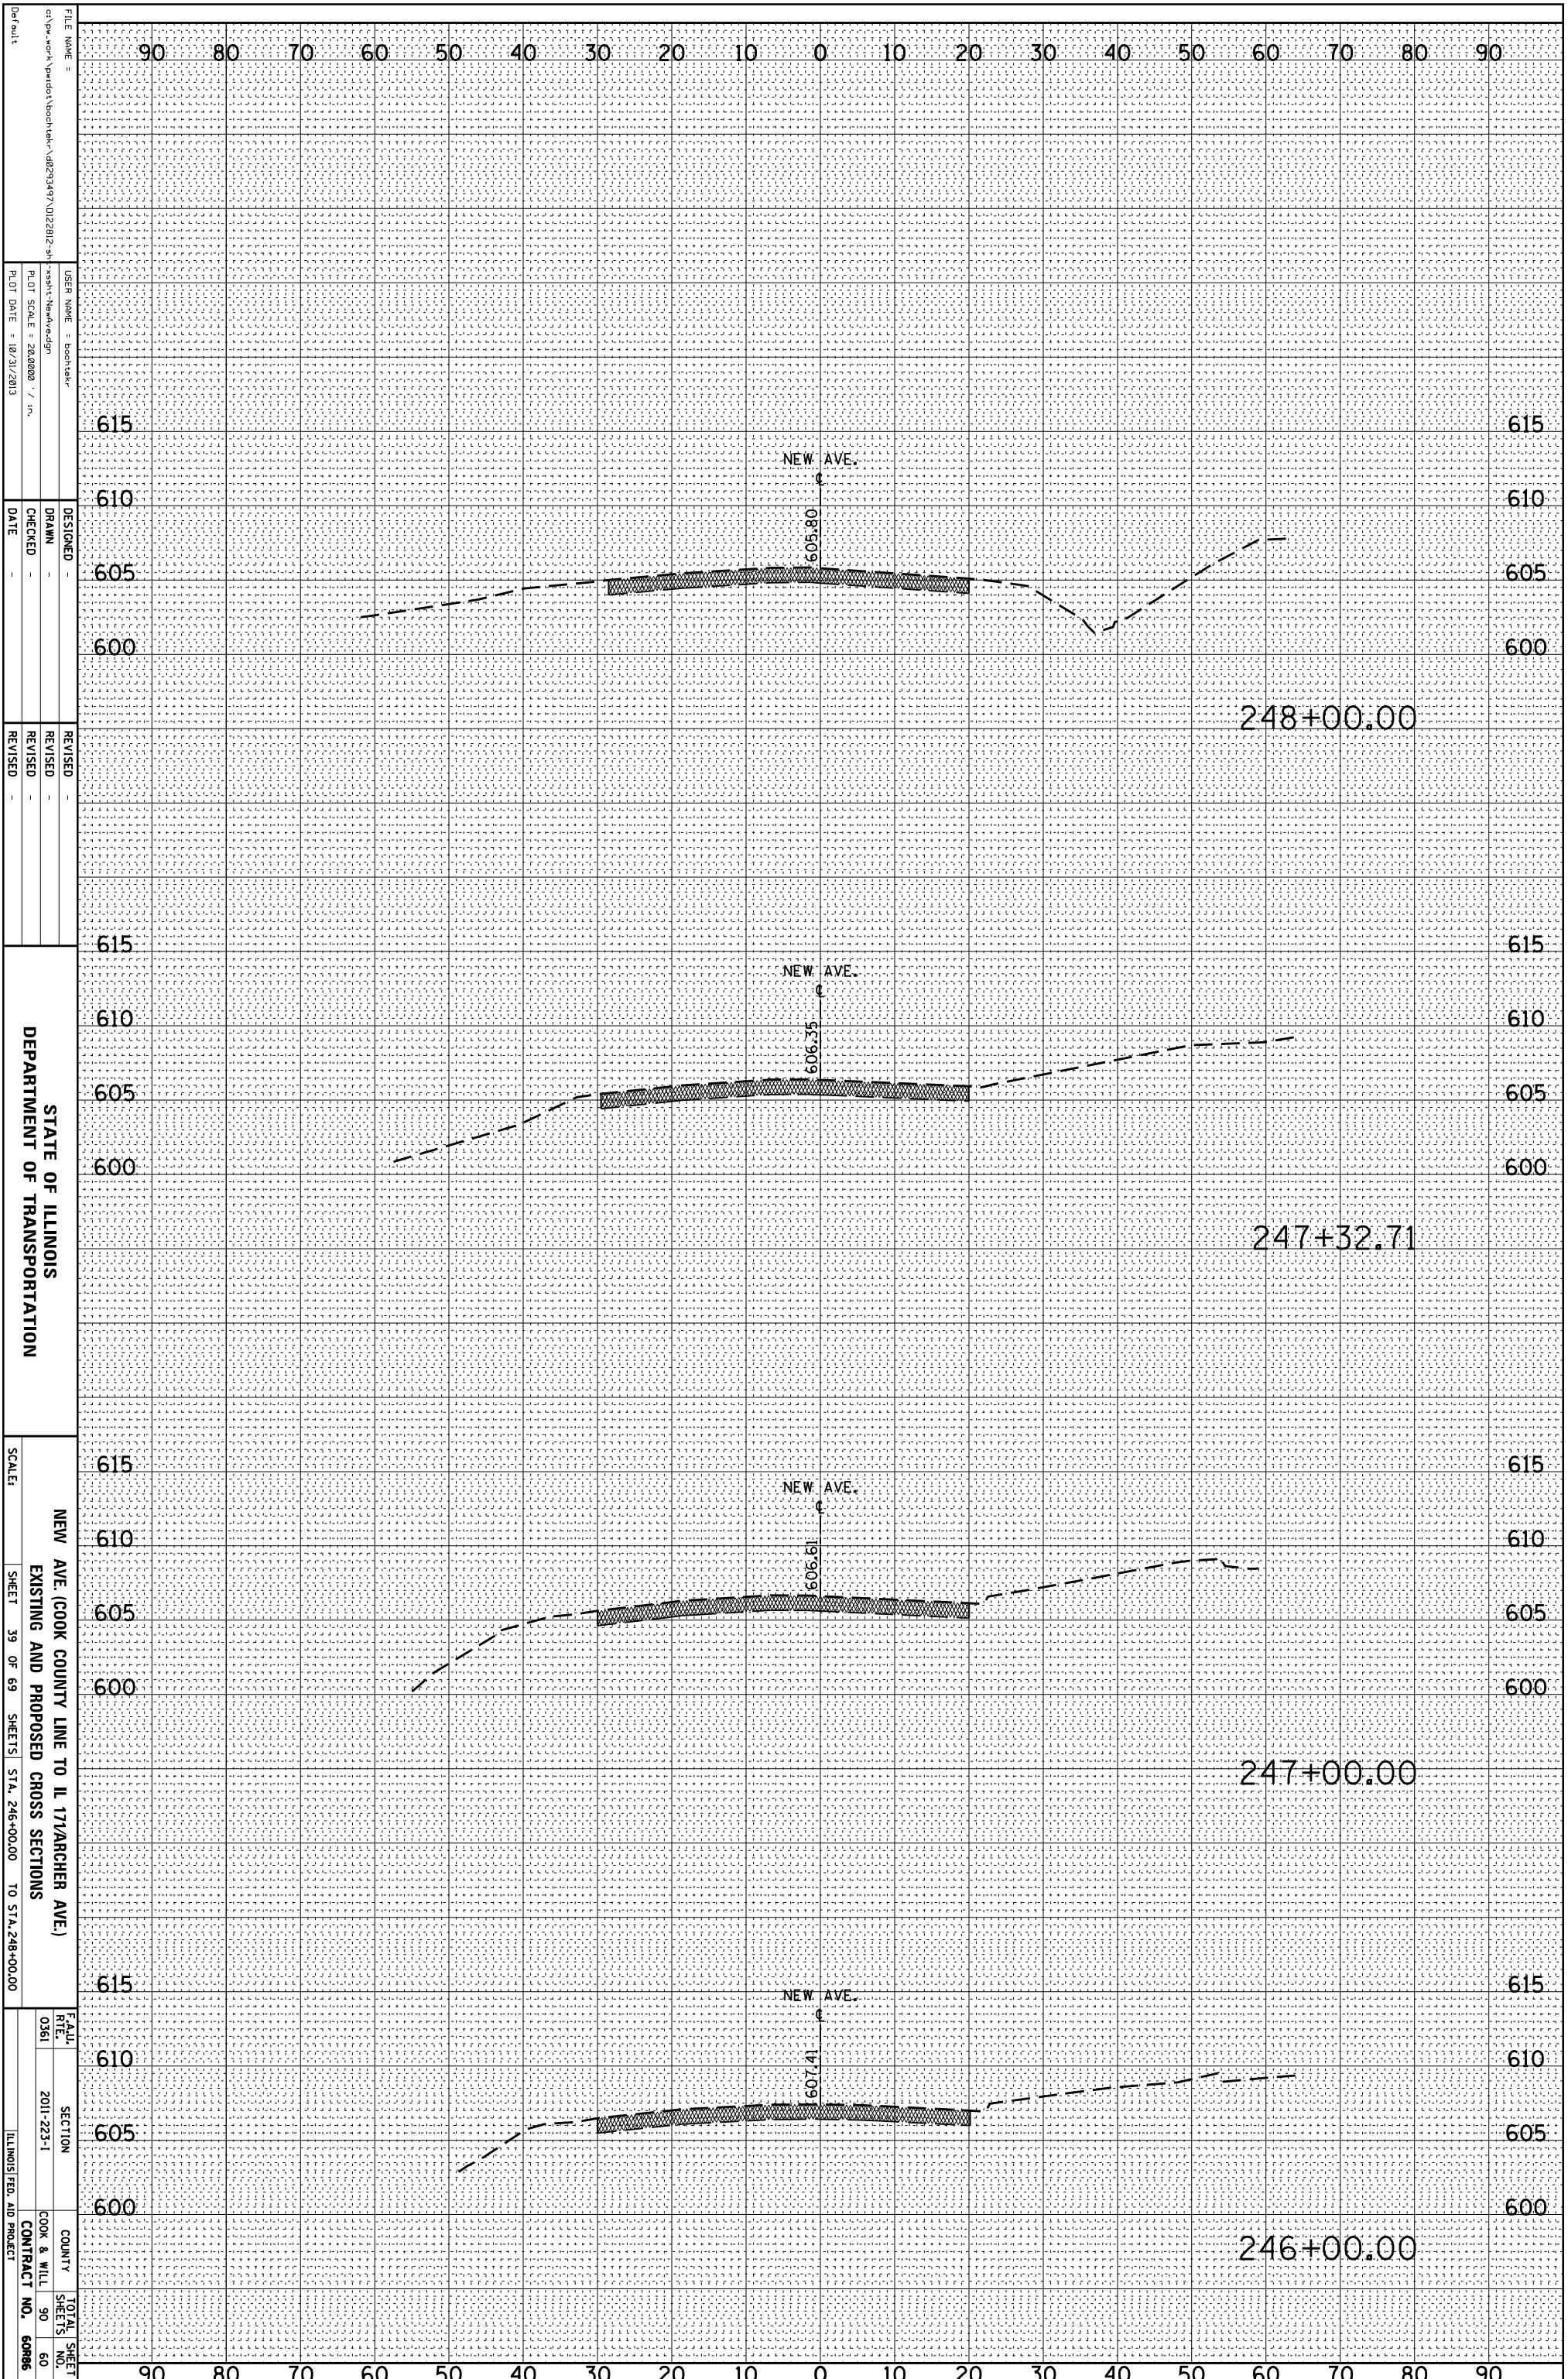

FILE NAME = c:\pwwork\pwwork\back\stem\10293497\10222812-41-essht-Neakvredgn
 USER NAME = boostek
 DESIGNER =
 DRAWN =
 CHECKED =
 DATE = 10/31/2013

REVISIONS
 REVISION
 REVISION
 REVISION

STATE OF ILLINOIS
 DEPARTMENT OF TRANSPORTATION

NEW AVE. (COOK COUNTY LINE TO IL 171/ARCHER AVE.)
 EXISTING AND PROPOSED CROSS SECTIONS

SCALE: SHEET 39 OF 69 SHEETS STA. 246+00.00 TO STA. 248+00.00

FULL SITE SECTION COUNTY TOTAL SHEET NO.
 0361 2011-223-1 COOK & WILL CONTRACT NO. 60886

ILLINOIS FED. AID PROJECT