


ORIGINAL SURVEY	SURVEYED _____	BY _____	DATE _____
NOTE BOOK	PLOTTED _____		
	TEMPLATE _____		
	AREAS _____		
	AREAS CHECKED _____		

FINAL SURVEY	SURVEYED _____	BY _____	DATE _____
NOTE BOOK	PLOTTED _____		
	TEMPLATE _____		
	AREAS _____		
	AREAS CHECKED _____		

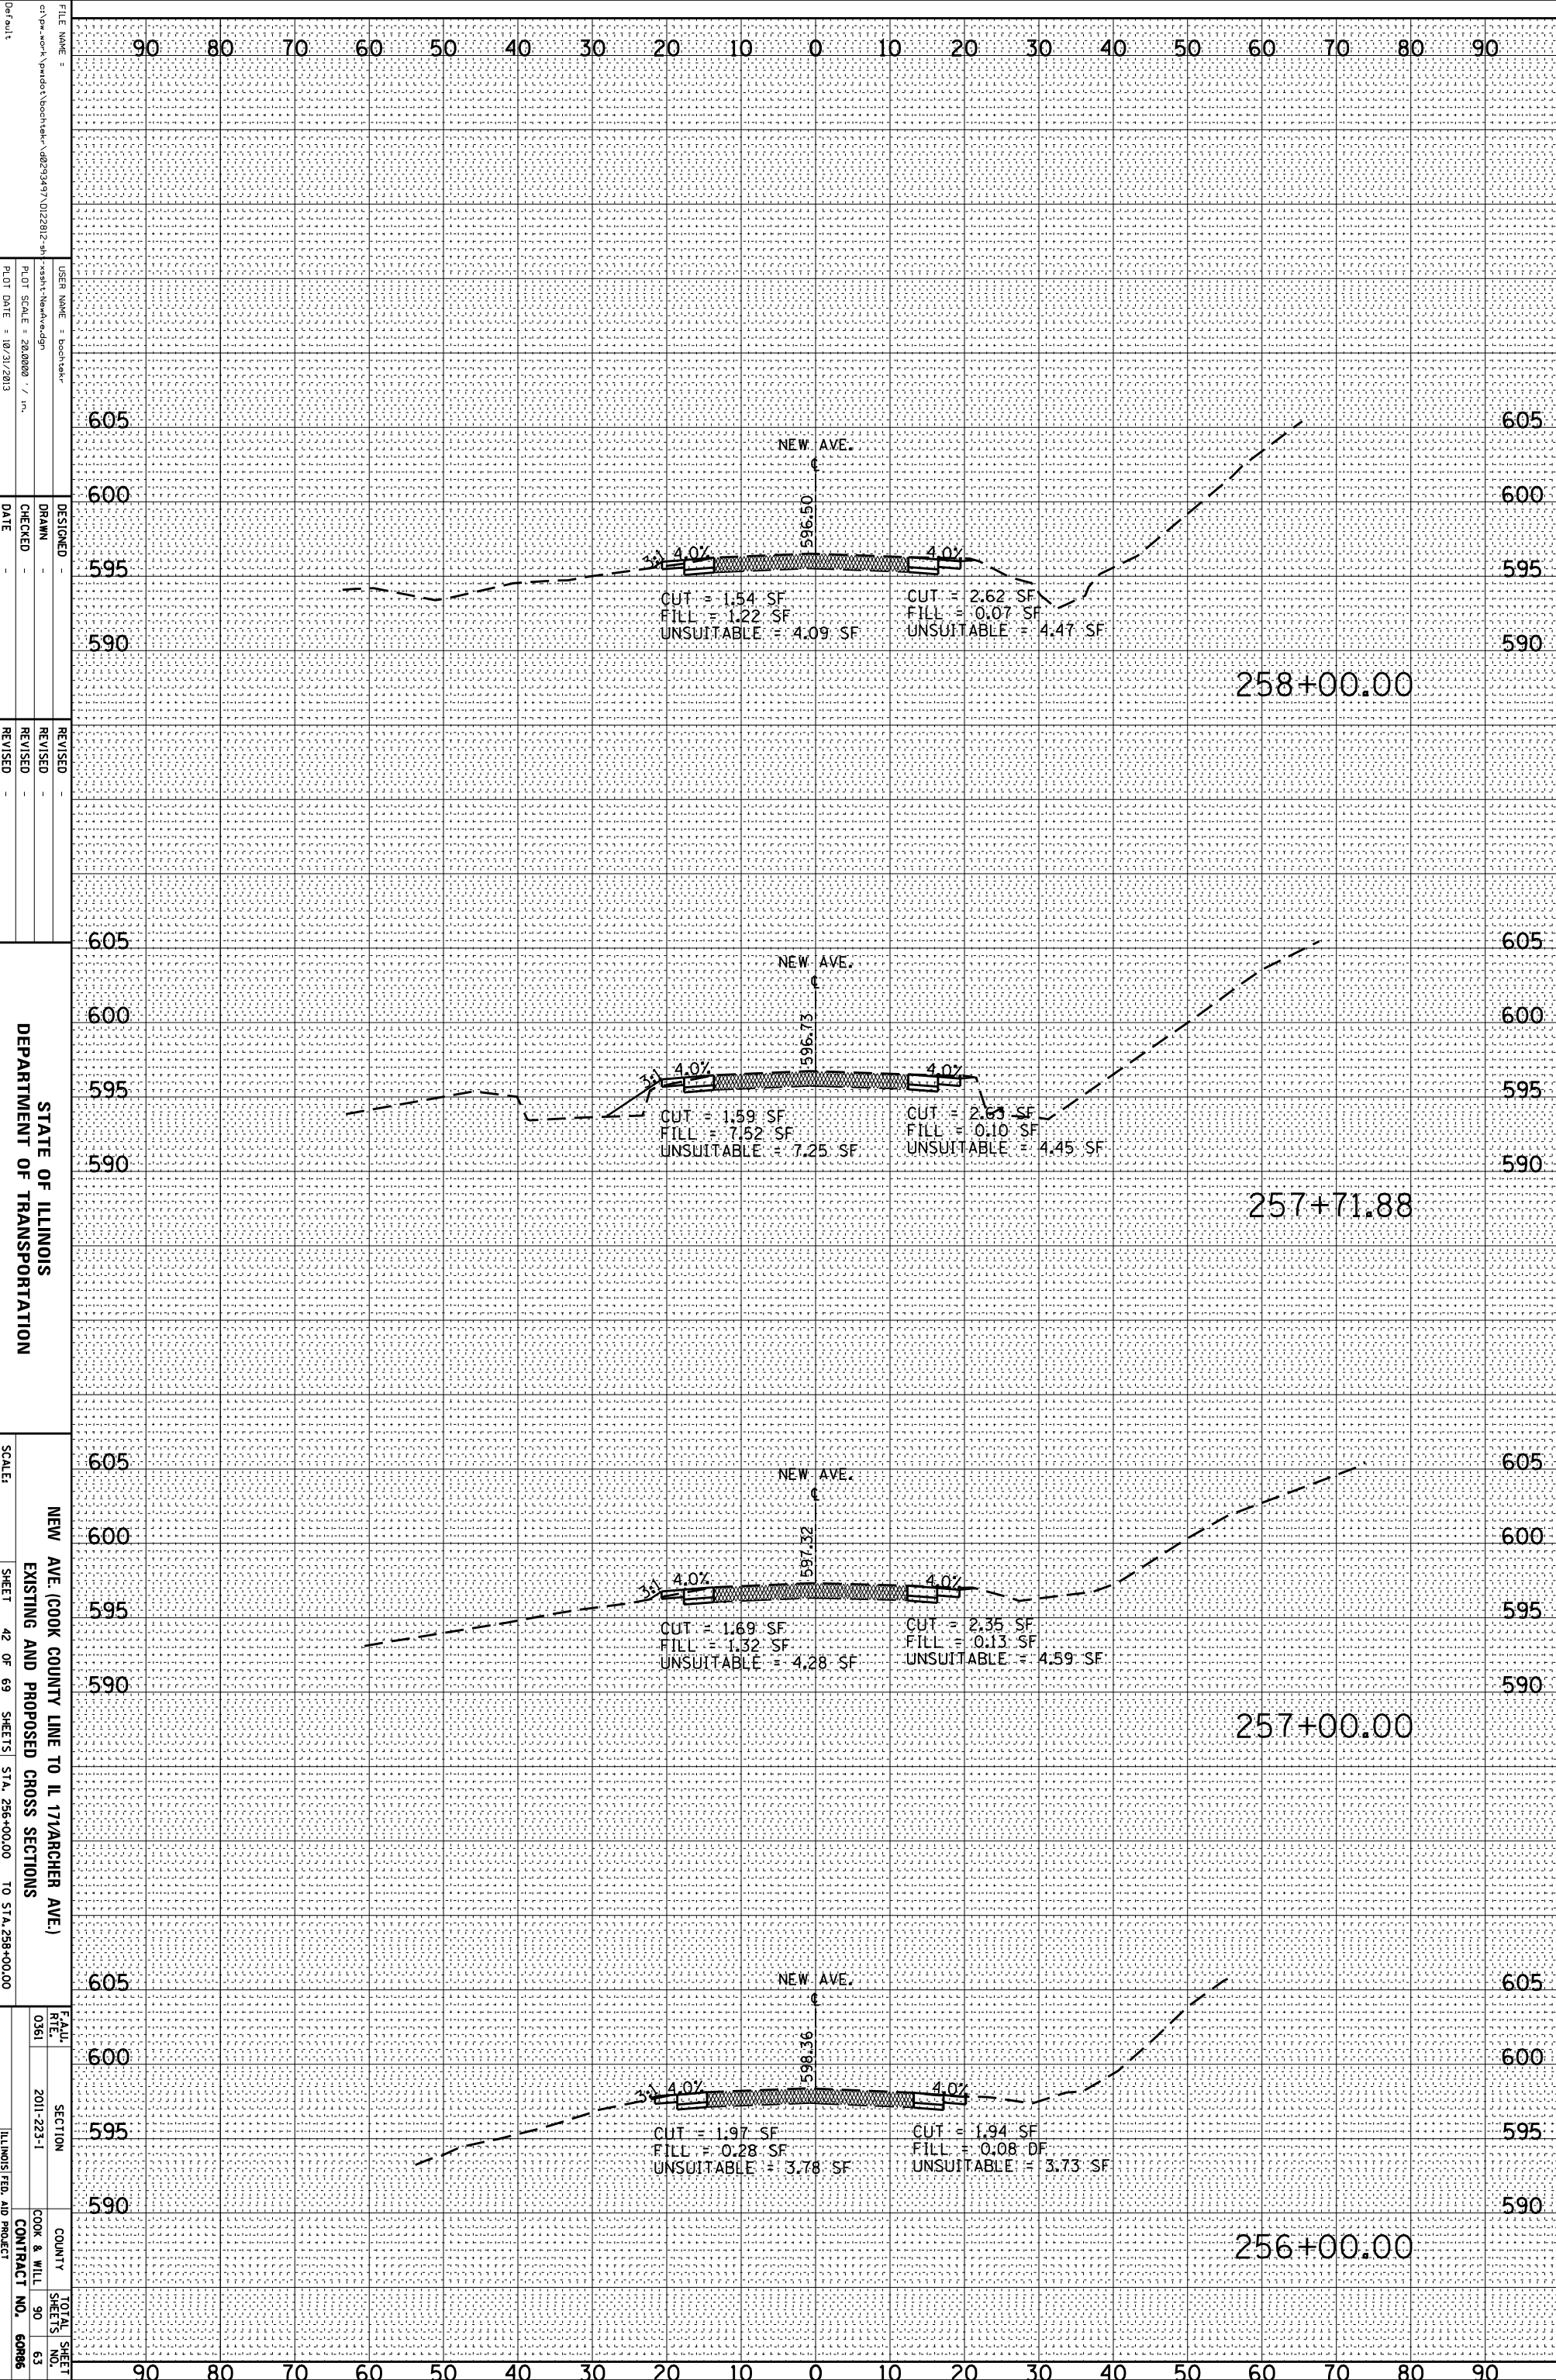

FILE NAME:
 USER NAME:
 DESIGNER:
 DRAWN:
 CHECKED:
 DATE:
 REVISED:
 REVISED:
 REVISED:
 REVISED:
 SCALE:
 SHEET 42 OF 69 SHEETS STA. 256+00.00 TO STA. 258+00.00

STATE OF ILLINOIS
 DEPARTMENT OF TRANSPORTATION

NEW AVE. (COOK COUNTY LINE TO IL 171/ARCHER AVE.)
 EXISTING AND PROPOSED CROSS SECTIONS

FEALU RTE. 0361
 SECTION 2011-223-1
 COUNTY COOK & WILL
 CONTRACT NO. 60886
 TOTAL SHEET SHEETS NO. 90 63
 ILLINOIS FED. AID PROJECT