


ORIGINAL SURVEY	SURVEYED	BY	DATE
NOTE BOOK	PLOTTED		
	TEMPLATE		
	AREAS		
NO.	AREAS CHECKED		

FINAL SURVEY	SURVEYED	BY	DATE
NOTE BOOK	PLOTTED		
	TEMPLATE		
	AREAS		
NO.	AREAS CHECKED		

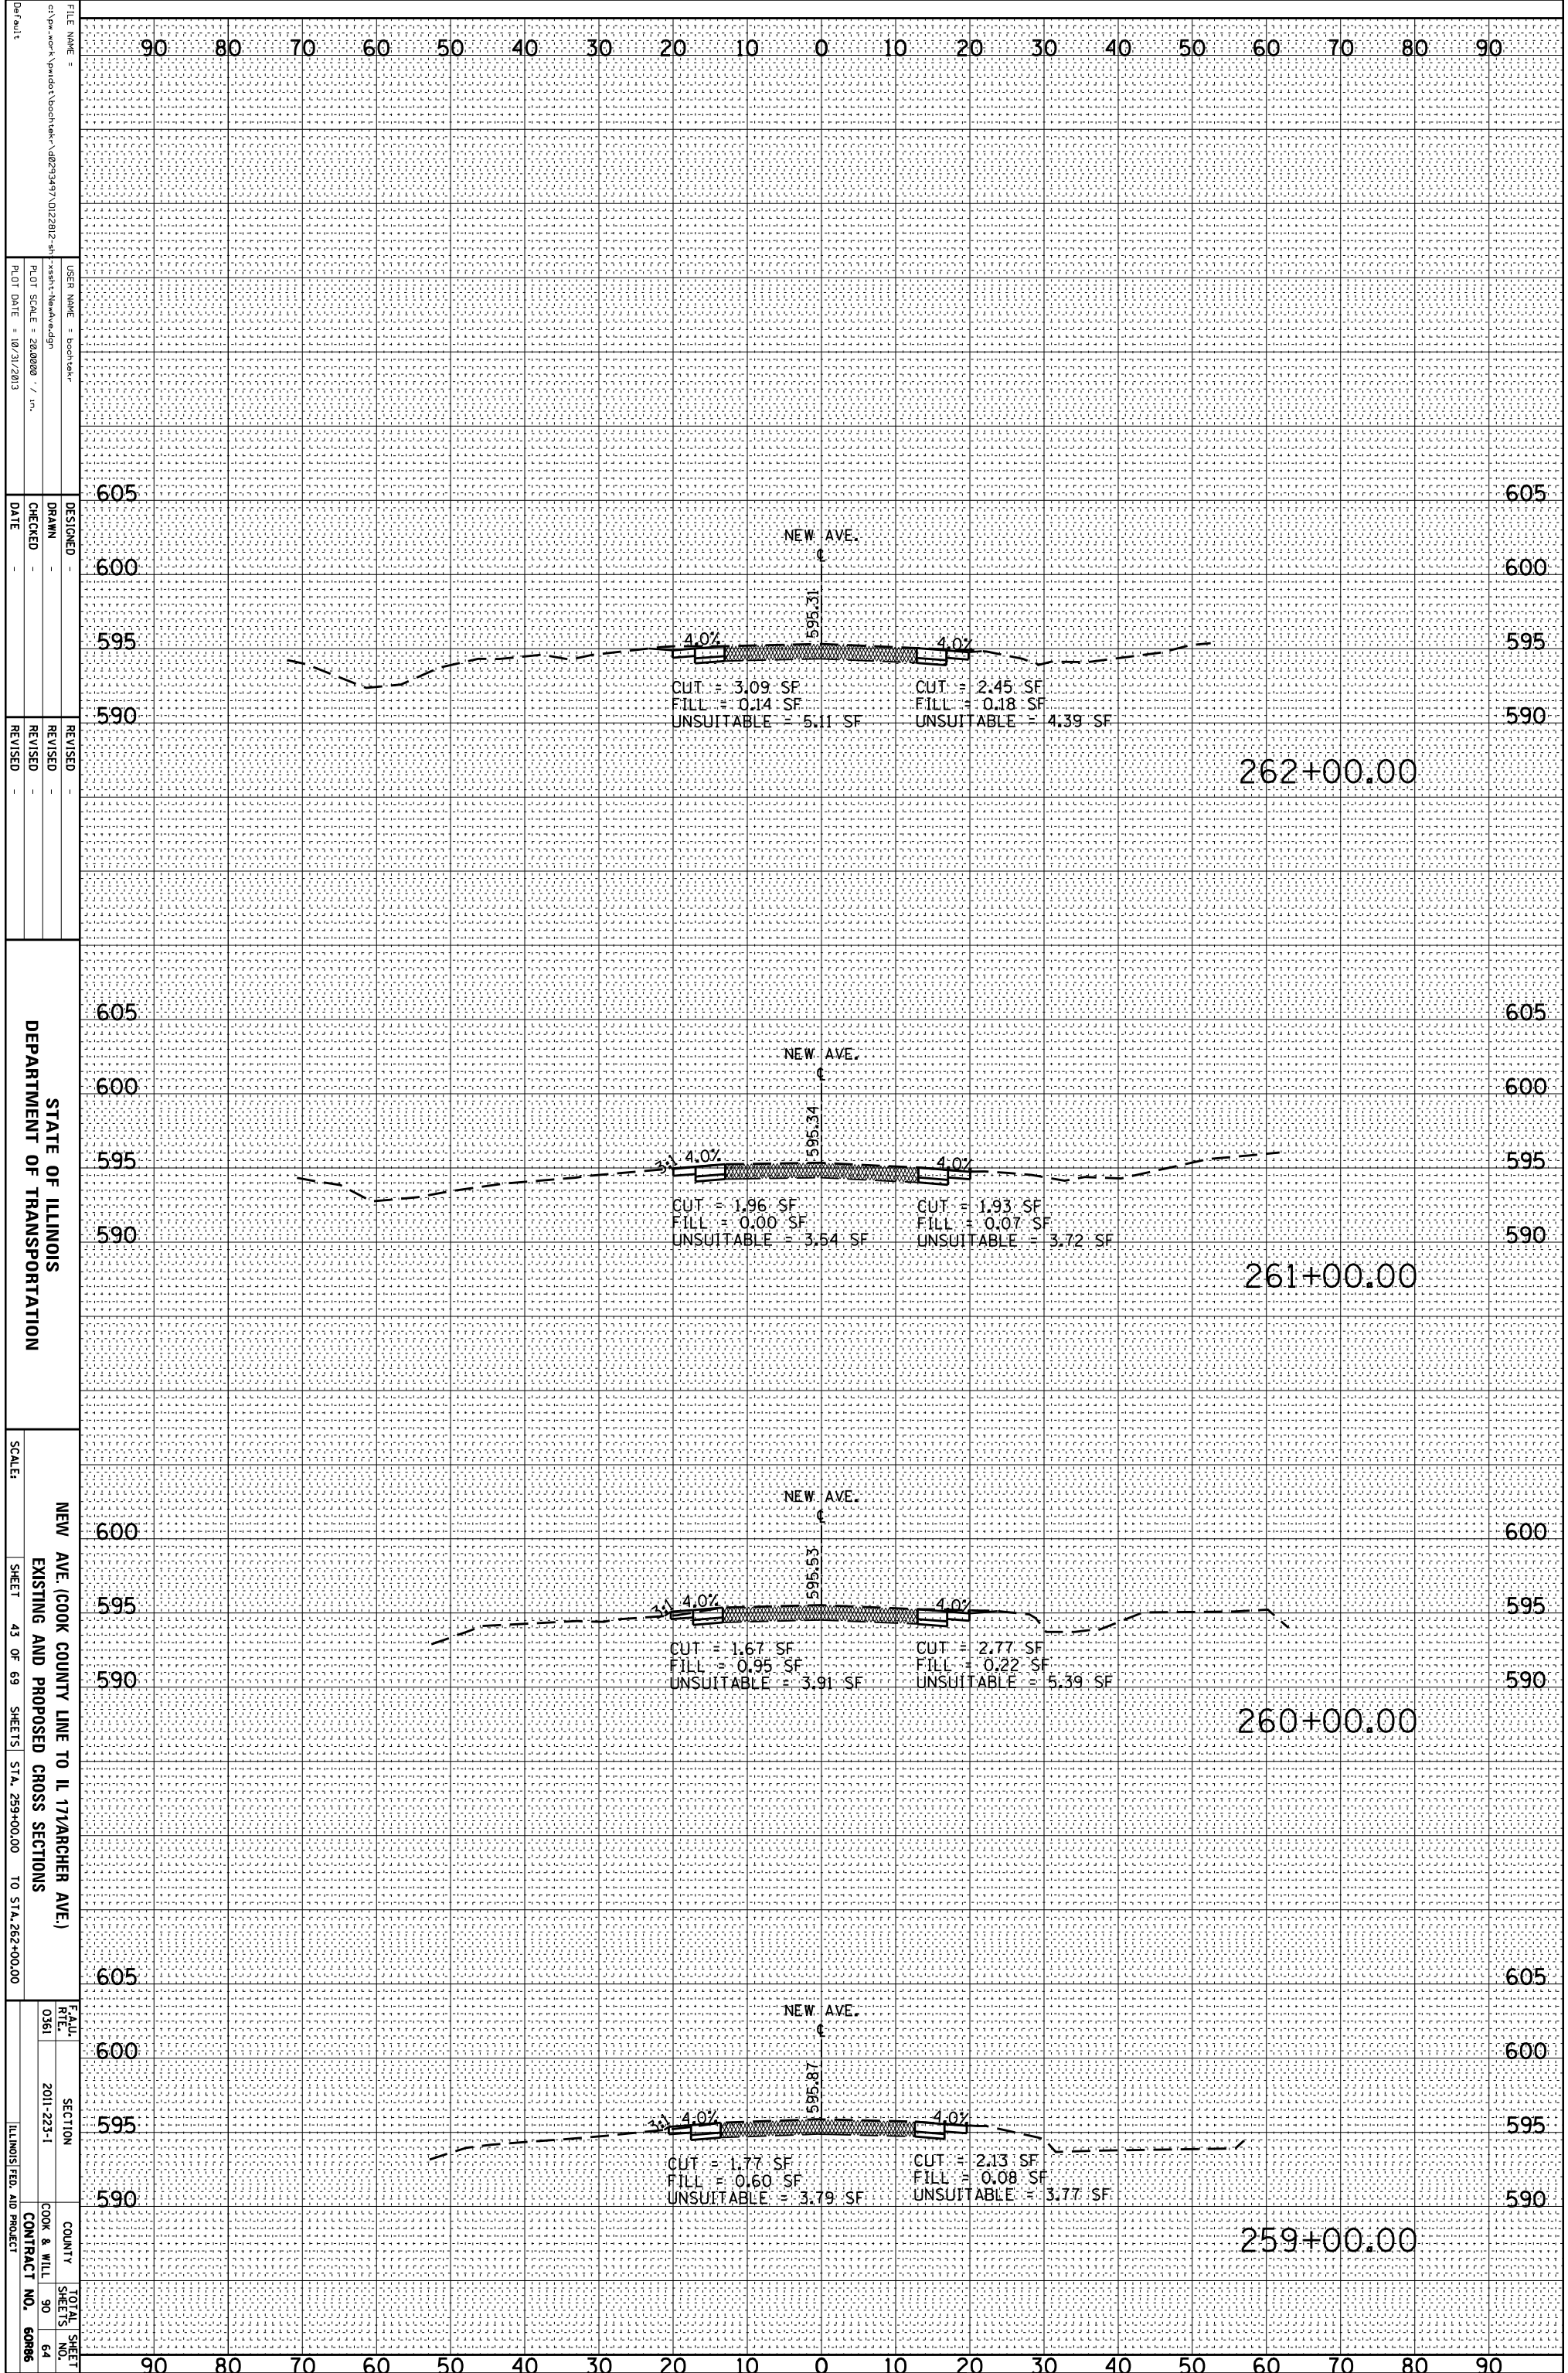

FILE NAME = c:\pwworkspace\pwworkspace\2011-223-1\2011-223-1.dwg  
 USER NAME = boottel  
 PLOT SCALE = 28.0000 / in.  
 PLOT DATE = 10/31/2013

DESIGNED  
 DRAWN  
 CHECKED  
 DATE

REVISOR  
 REVISION  
 DATE

STATE OF ILLINOIS  
 DEPARTMENT OF TRANSPORTATION

NEW AVE. (COOK COUNTY LINE TO IL 171/RANCHER AVE.)  
 EXISTING AND PROPOSED CROSS SECTIONS

SCALE: SHEET 43 OF 69 SHEETS STA. 259+00.00 TO STA. 262+00.00

FEAULT NO. 0361 SECTION 2011-223-1 COUNTY COOK & WILL TOTAL SHEETS 90 SHEET NO. 64

ILLINOIS FED. AID PROJECT CONTRACT NO. 60886